



Line 1

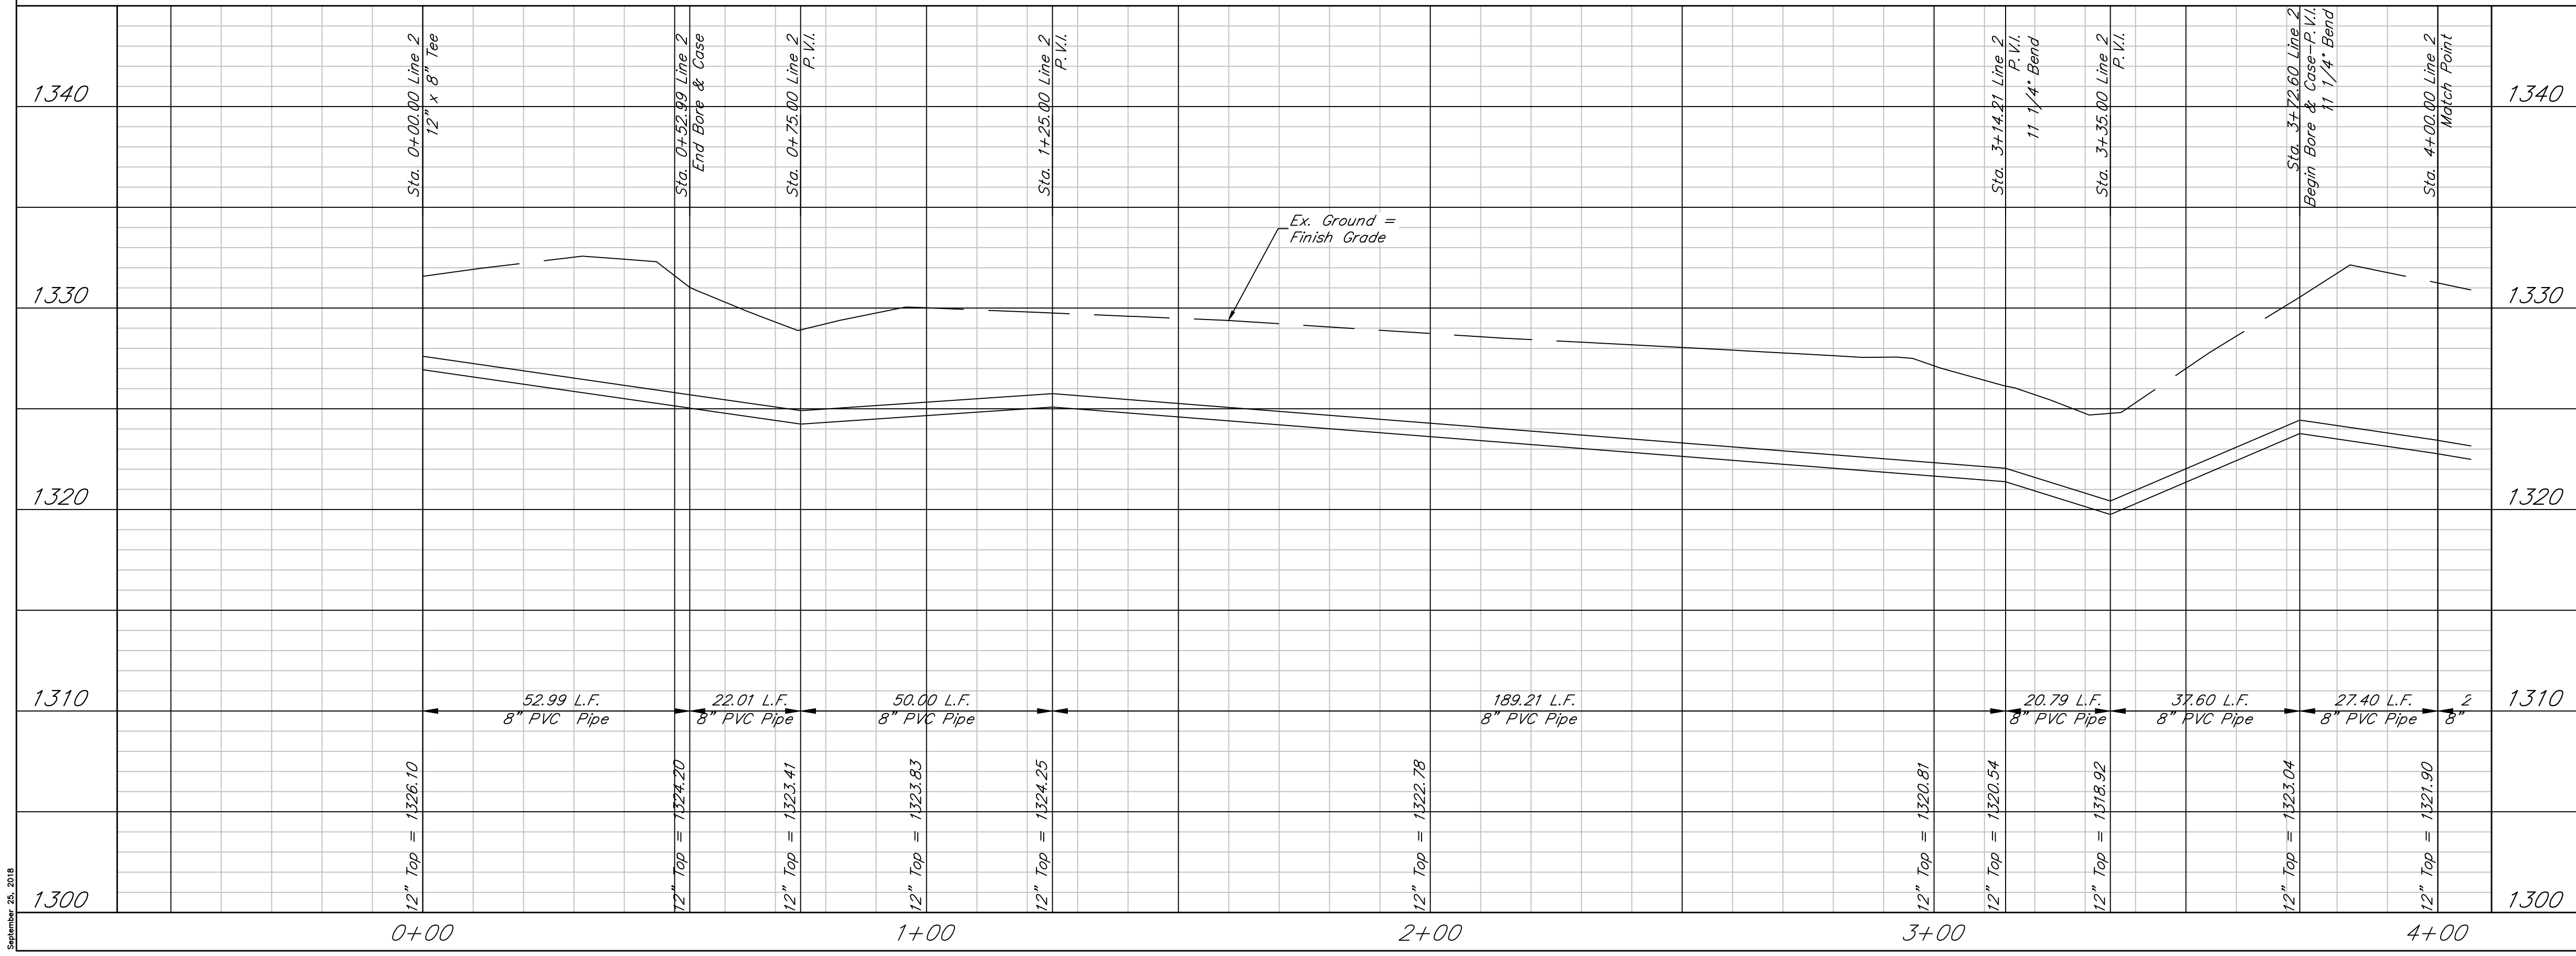

THIS SHEET HAS BEEN SIGNED, SEALED AND DATED ELECTRONICALLY.

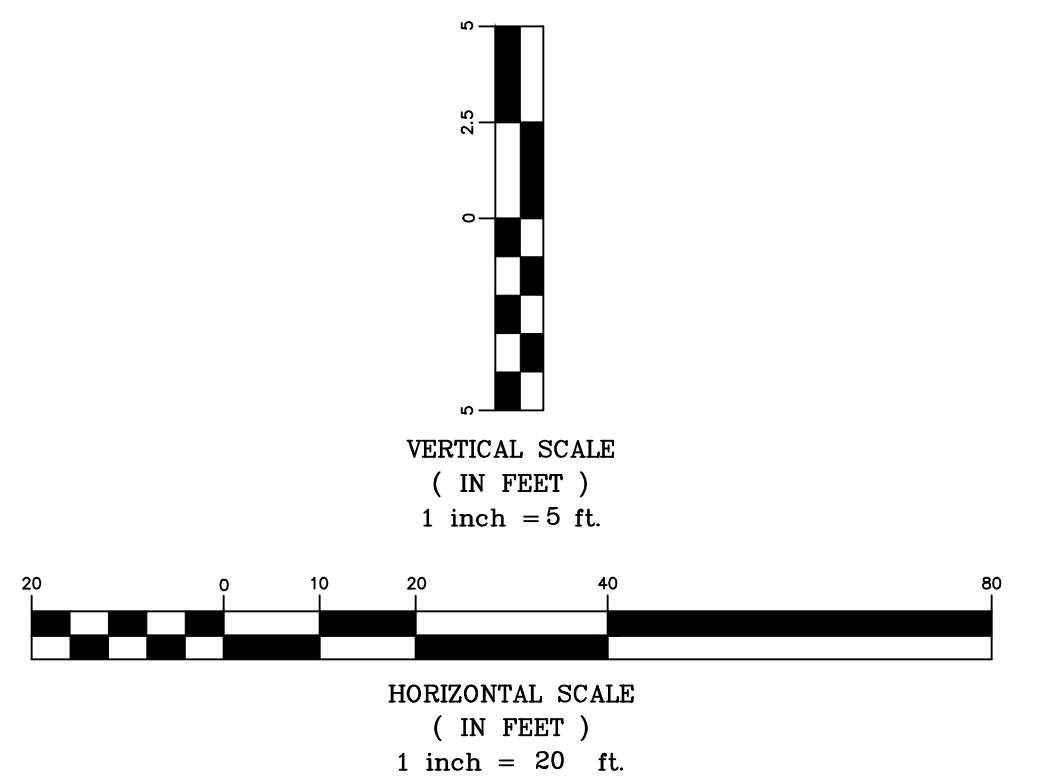

K-42 Waterline
Line 2 - Sta. 0+00-4+00
Wichita, Kansas

PROJECT NUMBER 448-90885		SHEET 3.16	
KEM NO. 18002	FILE	DATE 05/2018	
DESIGN KM	DRAWN SS	REVISED	

September 25, 2018