


Elevation	Line 3			Line 4		
	Station	Description	Notes	Station	Description	Notes
1340	Sta. 0+00.00	12"x8" MJ Tee		Sta. 0+00.00	12"x8" MJ Tee	
	Sta. 0+03.00	8" MJ Gate Valve		Sta. 0+05.00	8" MJ Gate Valve	
	Sta. 0+03.00	Begin Bore & Case		Sta. 0+05.00	Begin Bore & Case	
	Sta. 0+38.00	End Bore & Case		Sta. 0+40.00	End Bore & Case	
	Sta. 0+58.00	Fire Hydrant Assembly		Sta. 0+58.00	Fire Hydrant Assembly	
1330						
1320						
1310	0+00	3.00 L.F. 8" PVC Pipe		0+00	5.00 L.F. 8" PVC Pipe	
		35.00 L.F. 8" PVC Pipe			35.00 L.F. 8" PVC Pipe	
		20.00 L.F. 8" PVC Pipe			18.00 L.F. 8" PVC Pipe	
1300	0+00	12" Top = 1325.63		0+00	12" Top = 1323.48	
		12" Top = 1323.26			12" Top = 1323.37	
		12" Top = 1324.97			12" Top = 1322.83	
		12" Top = 1324.52			12" Top = 1322.52	

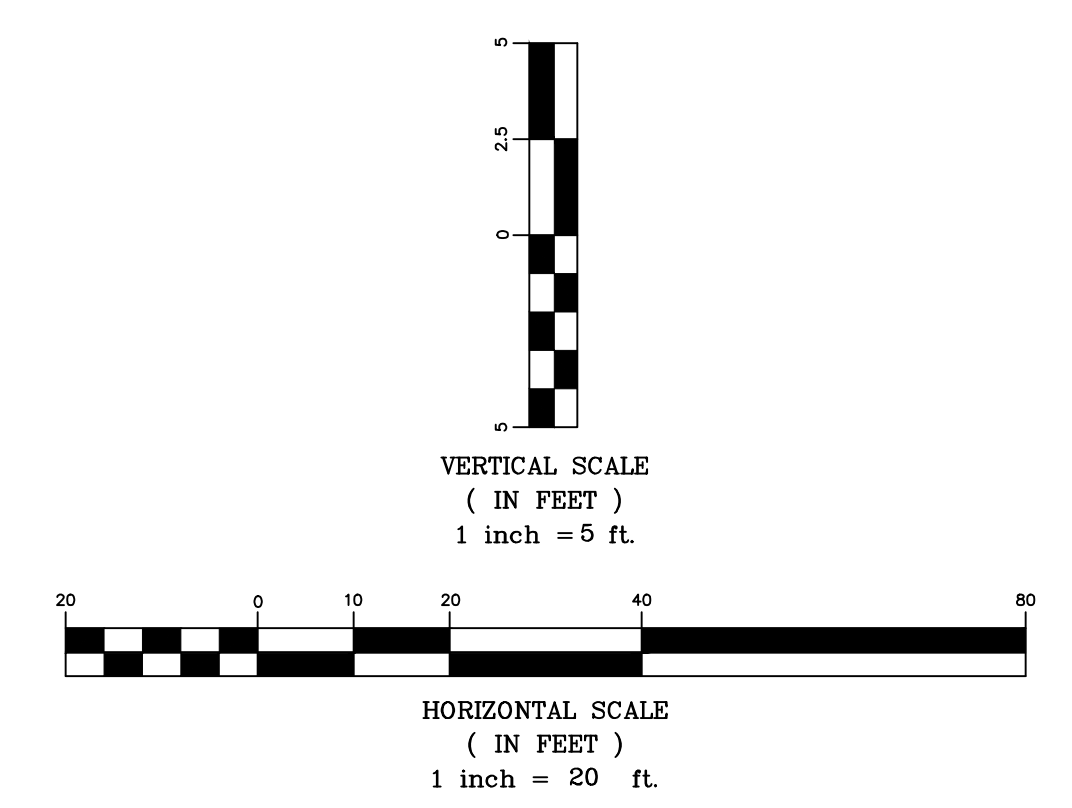

THIS SHEET HAS BEEN SIGNED, SEALED AND DATED ELECTRONICALLY



K-42 Waterline  
Line 1 - Sta. 58+50-62+50  
Wichita, Kansas

 117 E. Lewis, Wichita, KS 67202 (316)264-0242	PROJECT NUMBER 448-90885		SHEET <b>3.18</b>
	KEM NO. 18002	FILE	
DESIGN KM	DRAWN SS	REVISED	