



LOT 2 EXC PART
DEEDED TO ST BLOCK
2 DUGAN INDUSTRIAL
3RD. ADD.

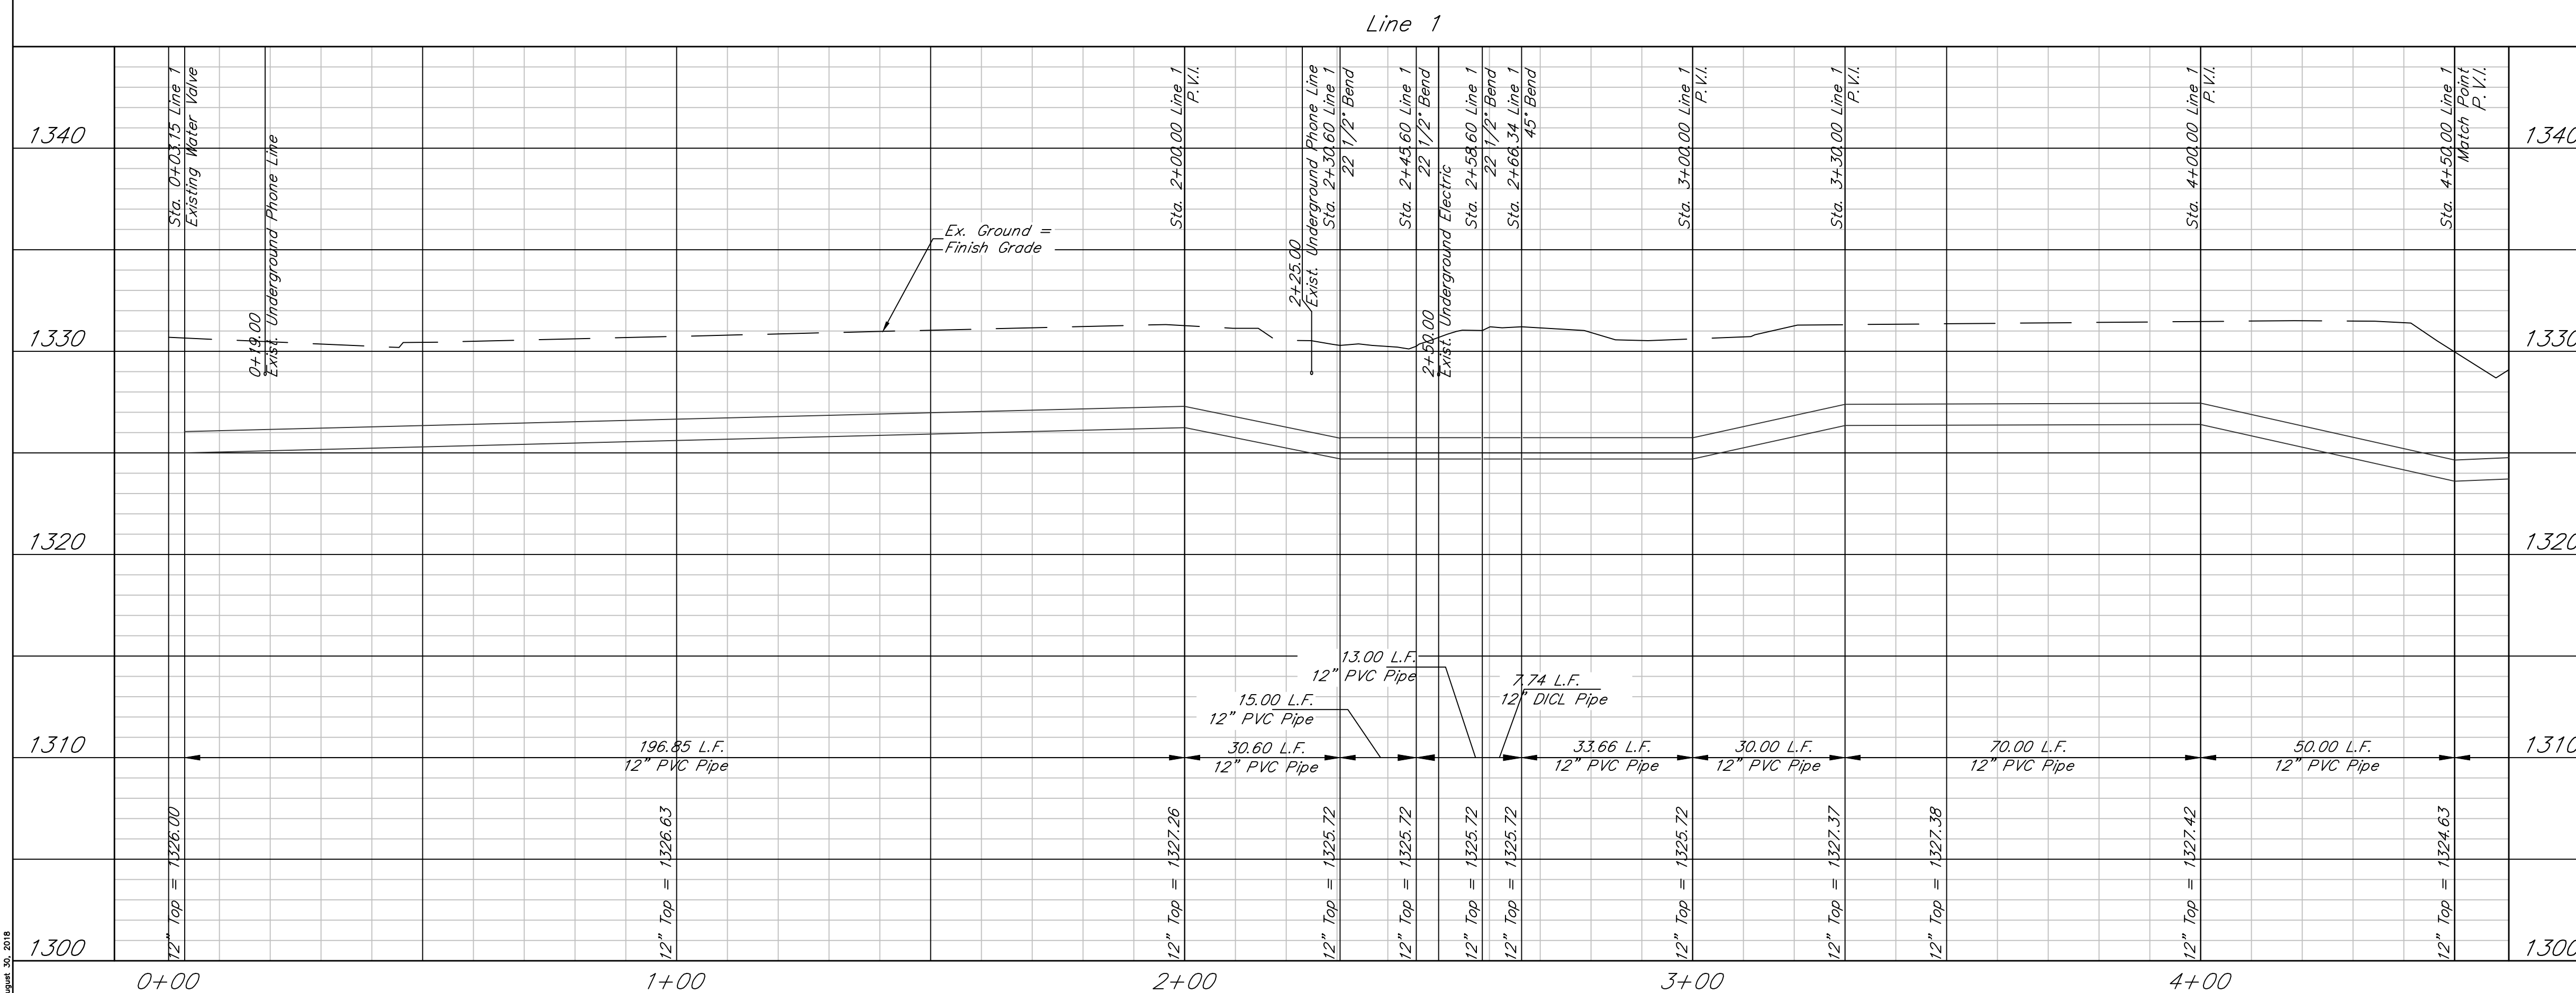

THIS SHEET HAS BEEN
SIGNED, SEALED AND
DATED ELECTRONICALLY

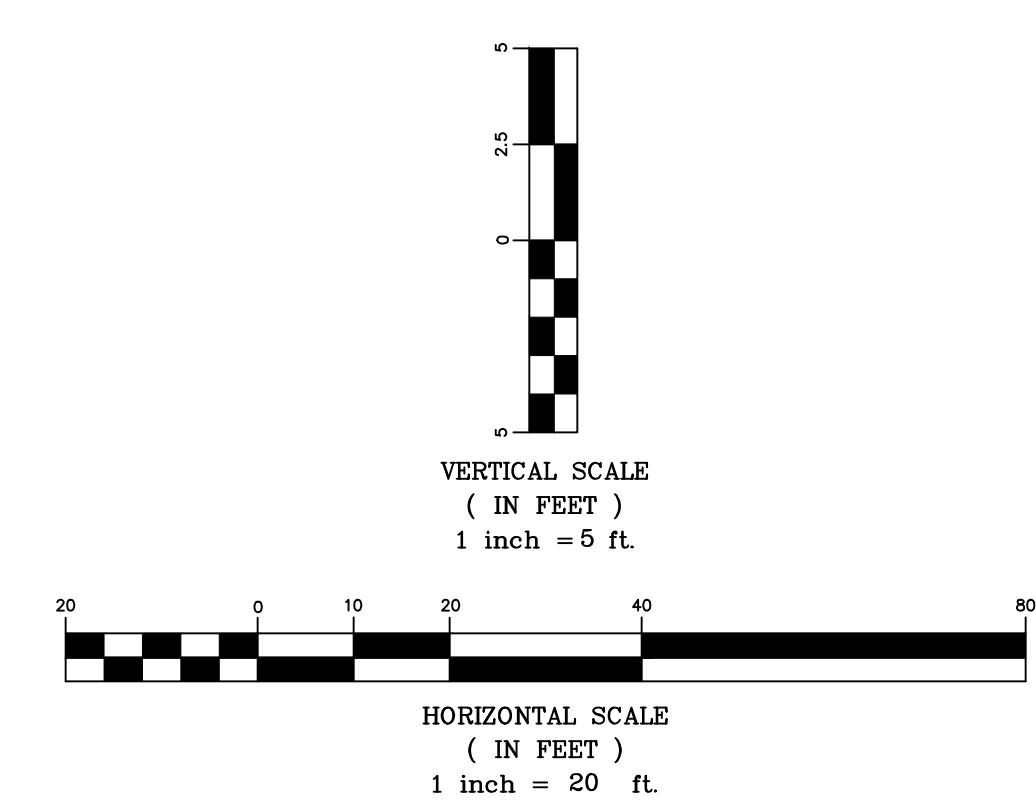

K-42 Waterline
Line 1 - Sta. 0+00-4+50
Wichita, Kansas

 117 E. Lewis, Wichita, KS 67202 (316)264-0242	PROJECT NUMBER 448-90885		SHEET 3.0
	KEM NO. 18002	FILE	
DESIGN KM	DRAWN SS	REVISED	