



Line 1

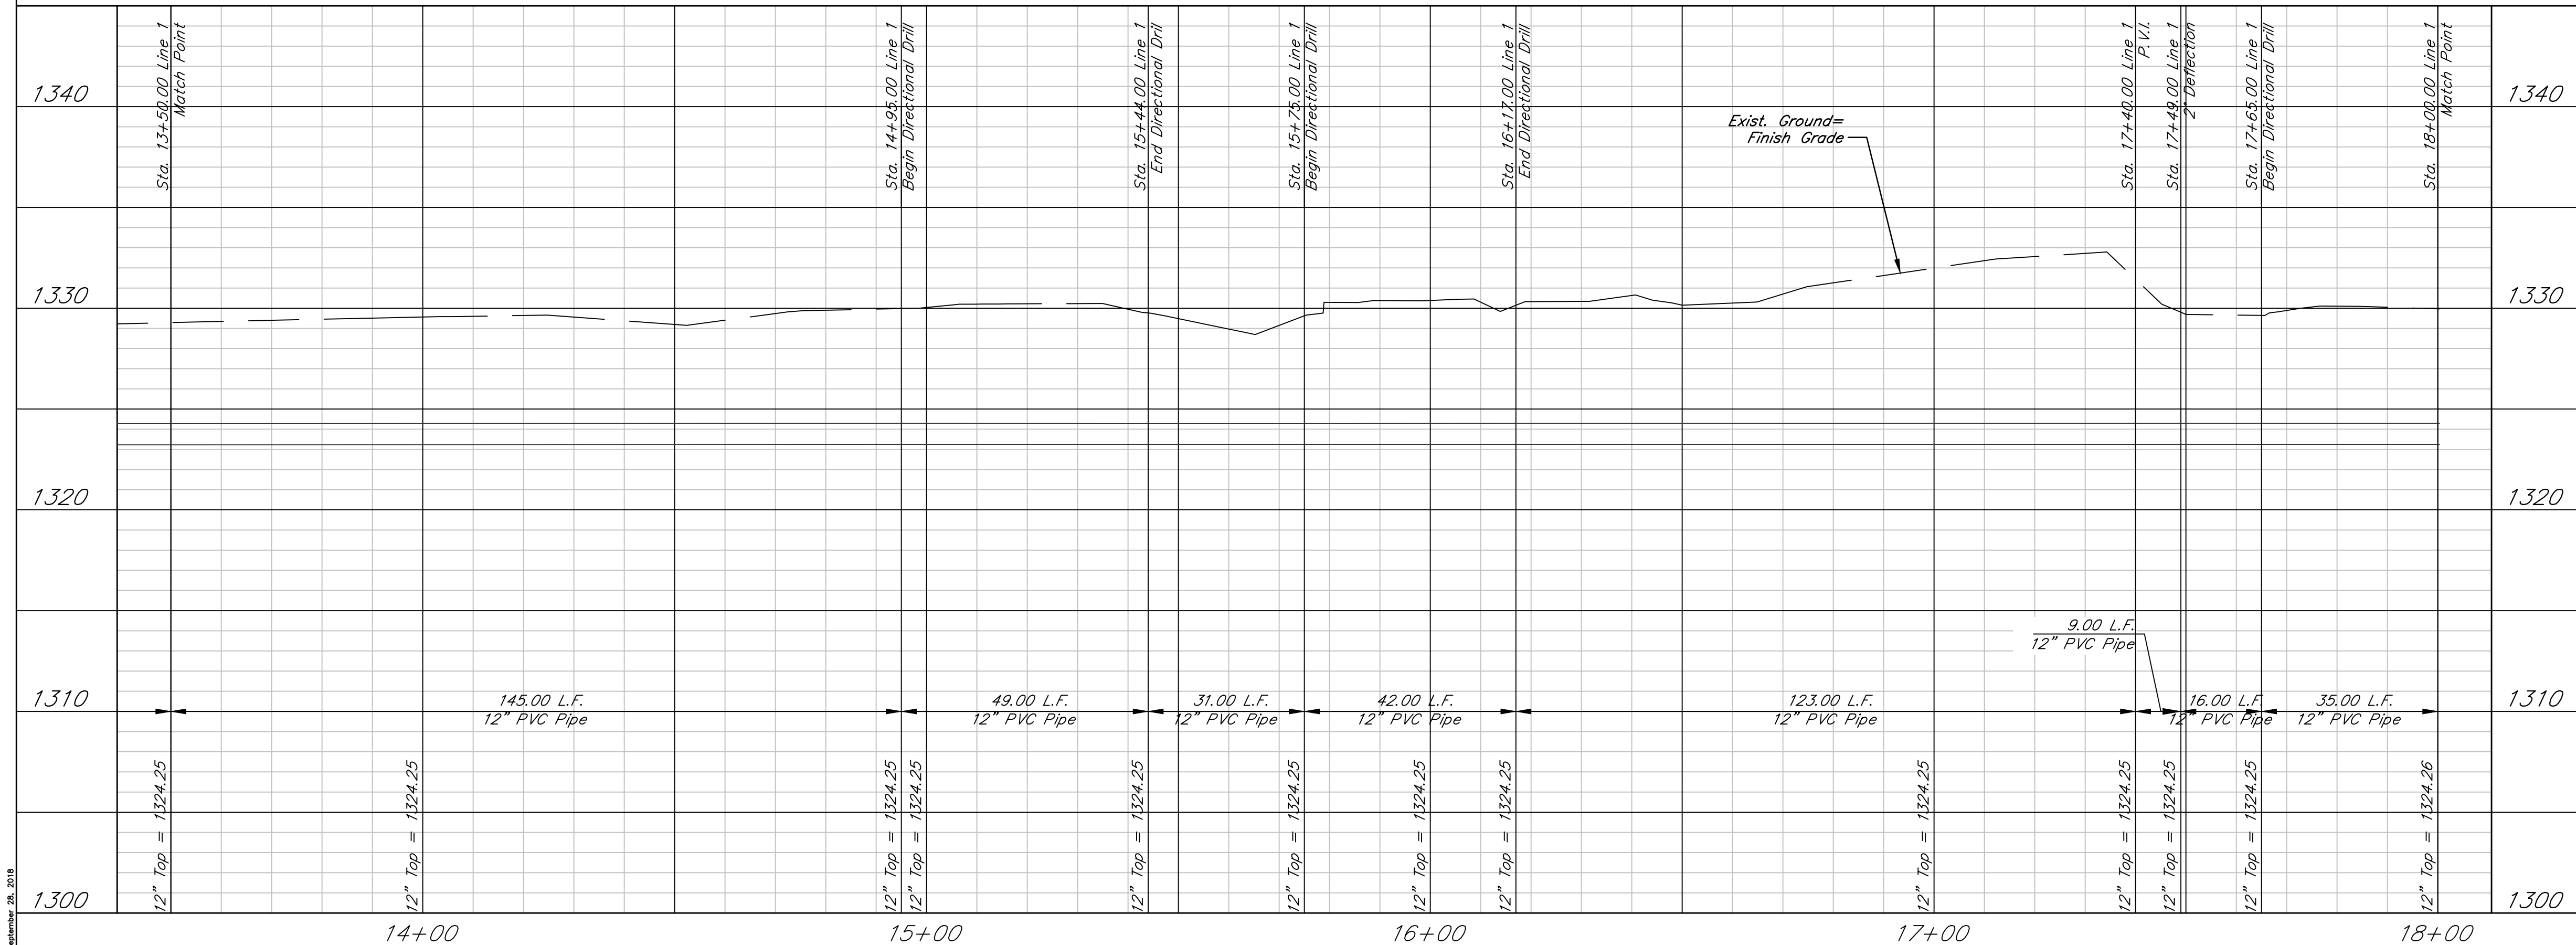

THIS SHEET HAS BEEN SIGNED, SEALED AND DATED ELECTRONICALLY

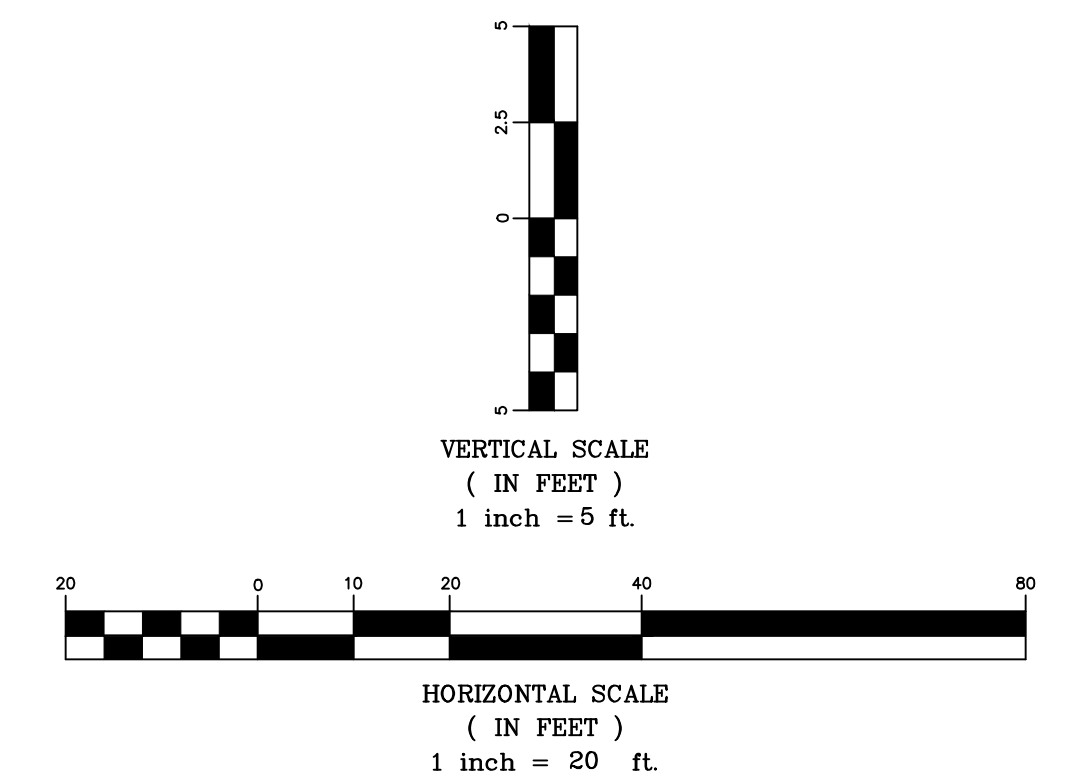

K-42 Waterline
Line 1 - Sta. 13+50-18+00
Wichita, Kansas

PROJECT NUMBER 448-90885		SHEET 3.3	
KEM NO. 18002	FILE	DATE 05/2018	DESIGN KM
DESIGN KM	DRAWN SS	REVISED	

KEMILLER ENGINEERING P.A.
117 E. Lewis, Wichita, KS 67202 (316)264-0242