



BENCHMARK:
CITY OF WICHITA DISC - MAIZE RD. & STERLING,
(2400 BLOCK N.), TOP OF CURB, WEST END OF
MEDIAN ON C OF STERLING.
61' E. OF C. OF MAIZE RD.
ELEV. = 1353.57 NGVD29

SMALL RAILROAD SPIKE IN E. FACE OF POWER POLE,
34.6' S. & 6.9' W. OF THE NW COR. OF LOT 2,
BLOCK A.
ELEV. = 1351.99 NGVD29

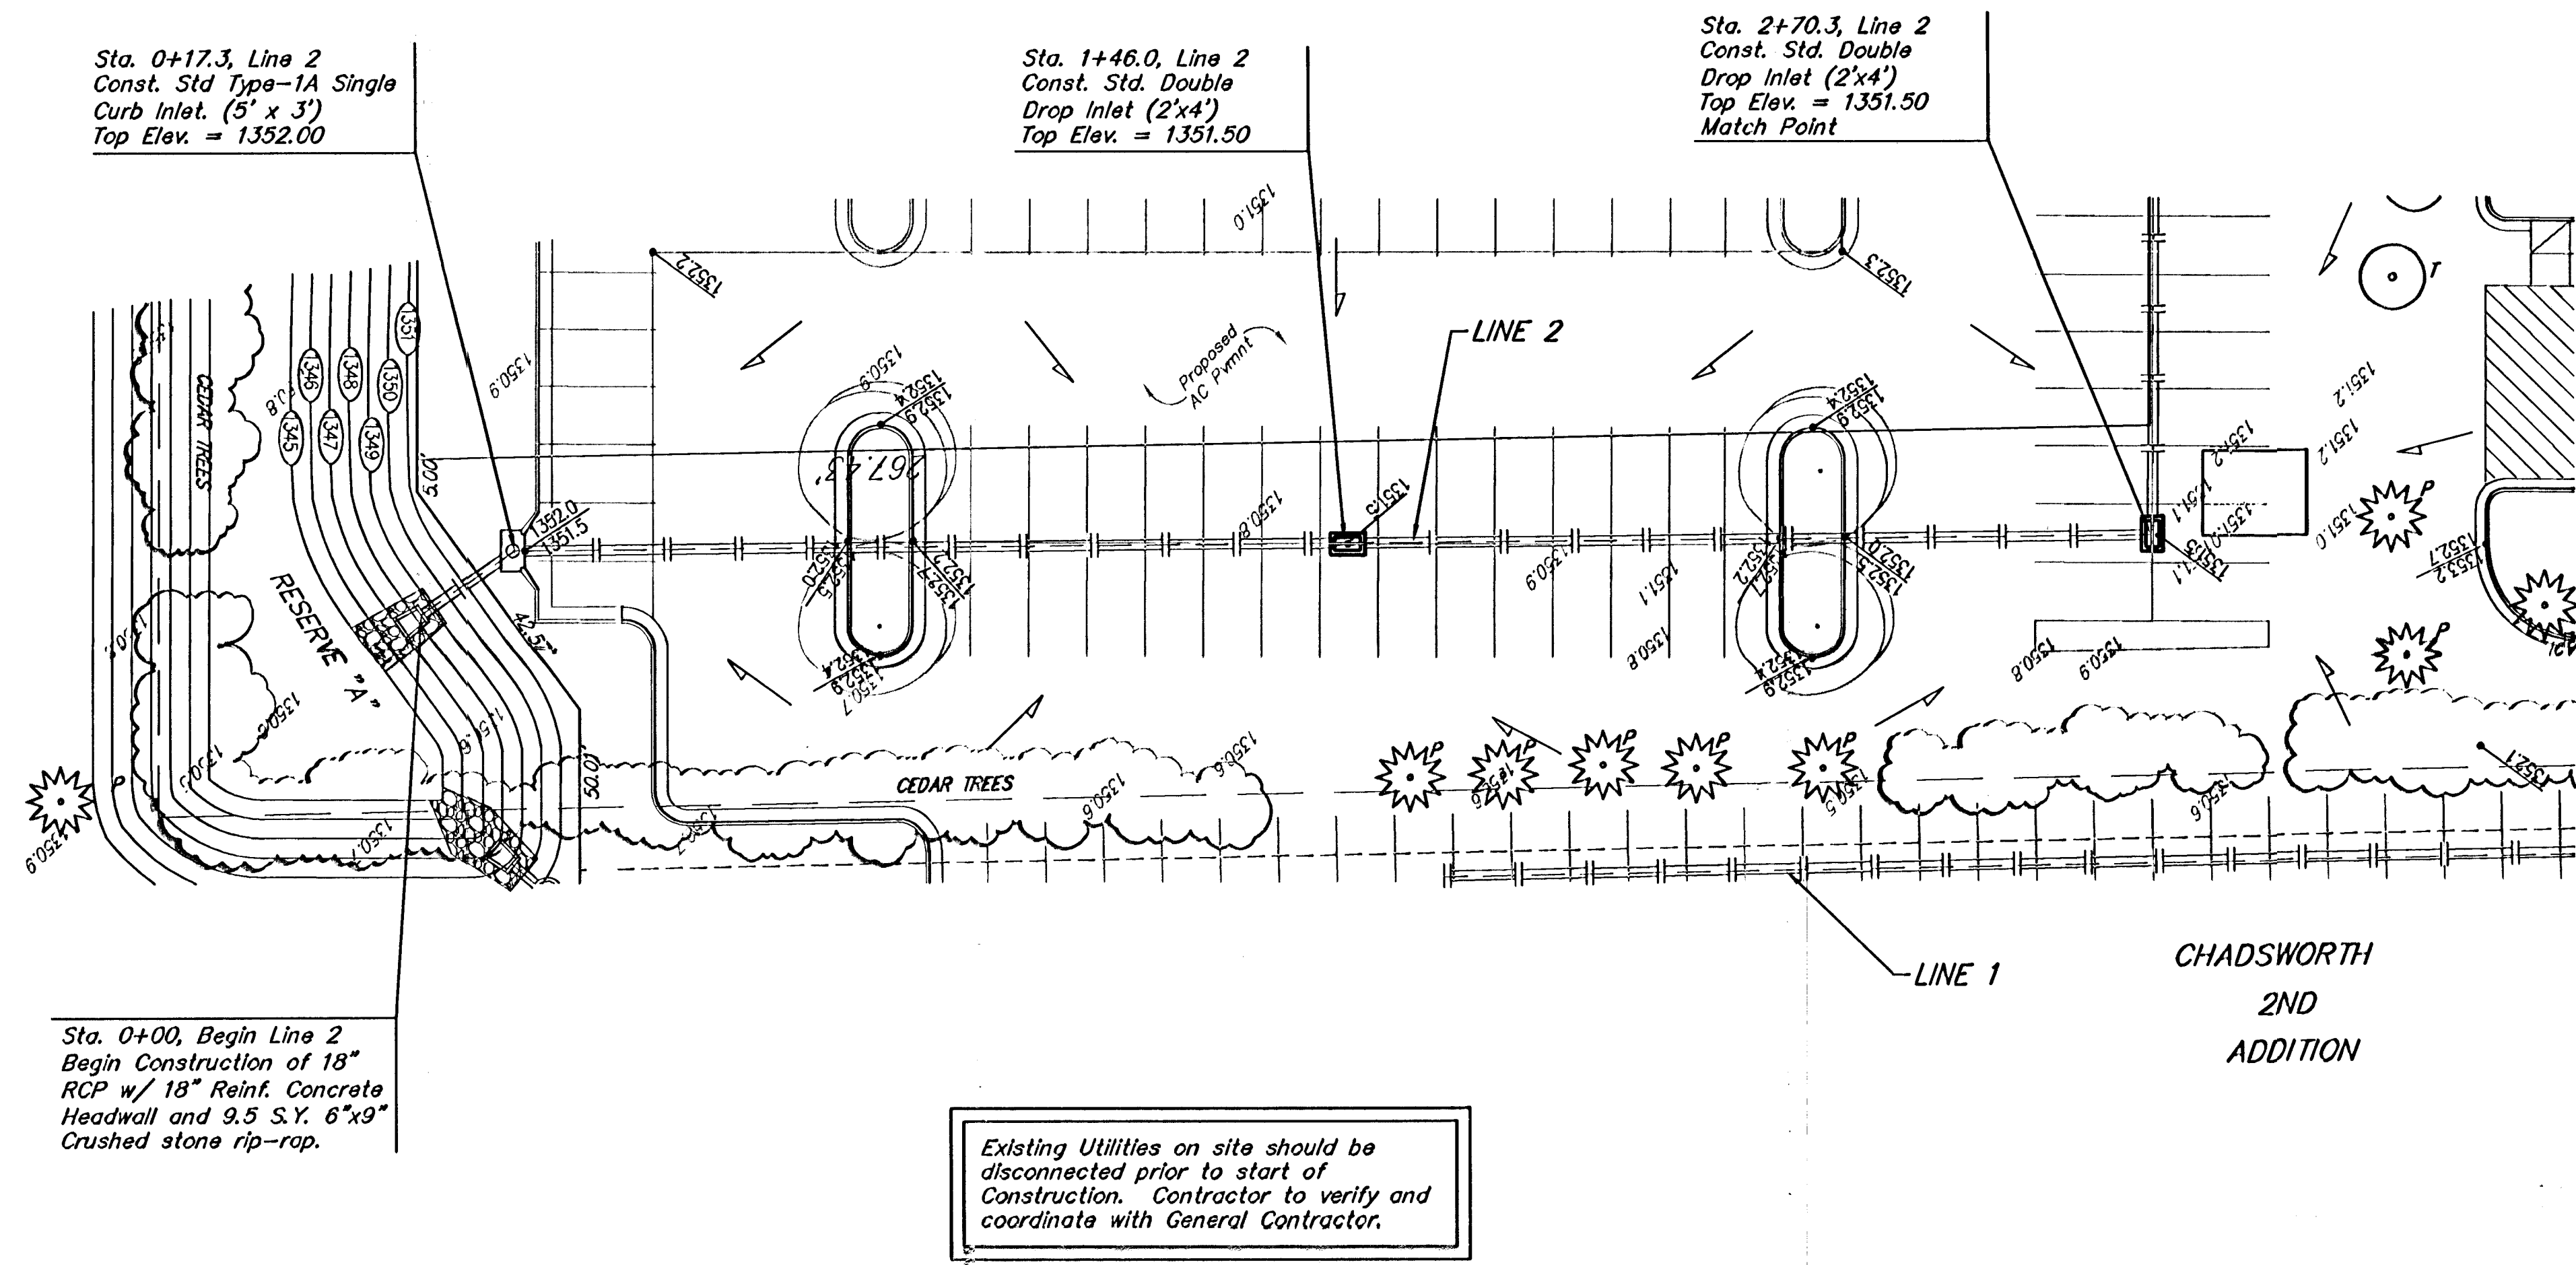

SCALE:
1" = 20' HORIZONTAL
1" = 5' VERTICAL
• = IRON

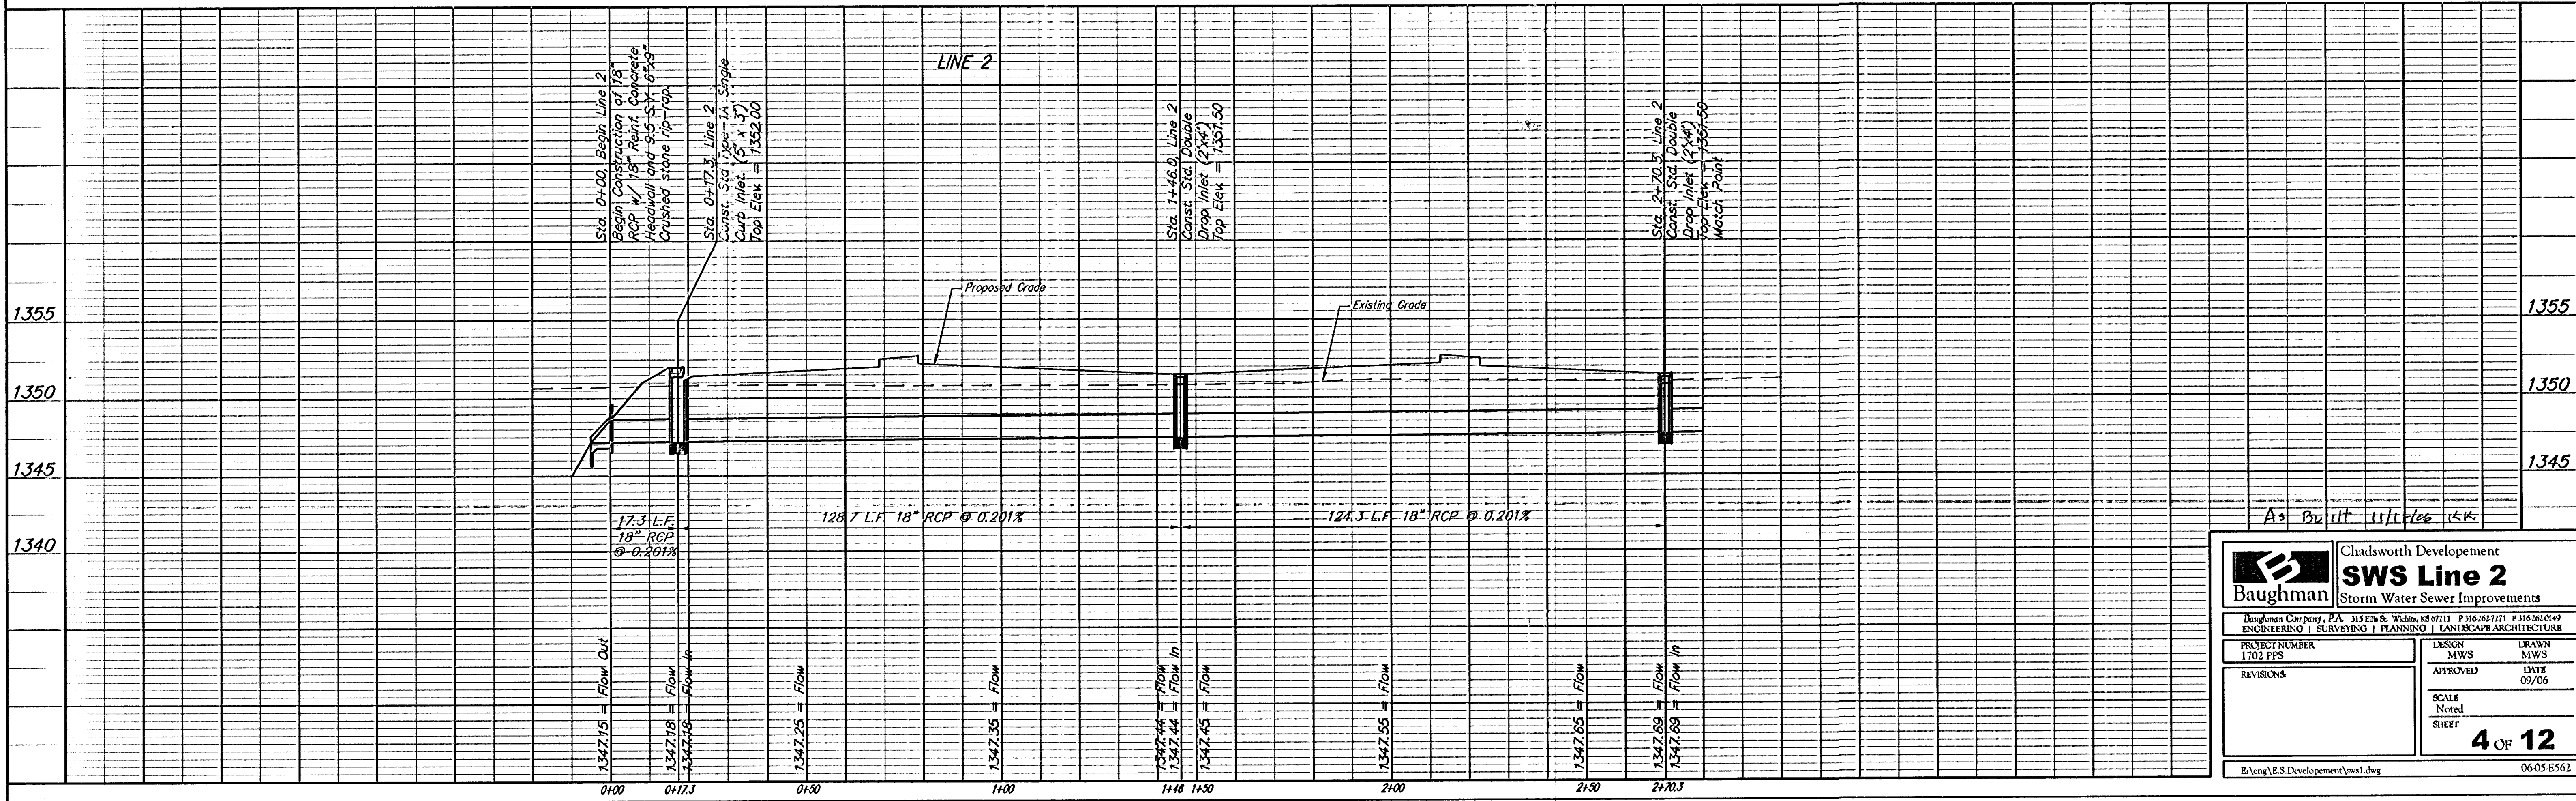

Baughman

Chadsworth Development
SWS Line 2
Storm Water Sewer Improvements

Baughman Company, P.A. 315 Ellis St. Wichita, KS 67211 P 316.262.7171 F 316.262.0149
ENGINEERING | SURVEYING | PLANNING | LANDSCAPE ARCHITECTURE

PROJECT NUMBER
1702 PFS

DESIGN
MWS

REVISIONS

APPROVED
DATE
09/06

SCALE
Noted

SHEET
4 OF 12

E:\eng\B.S.Development\sws1.dwg

06-05-E562