

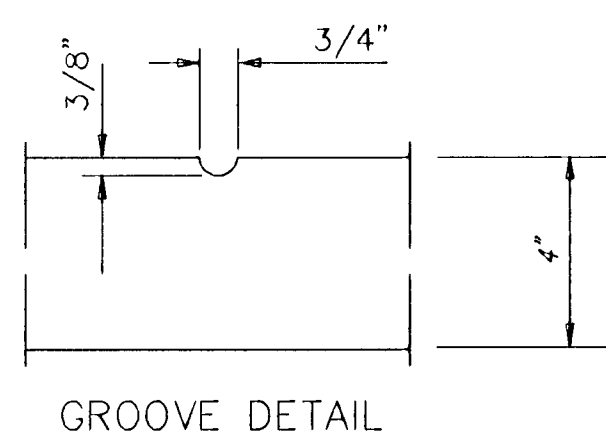
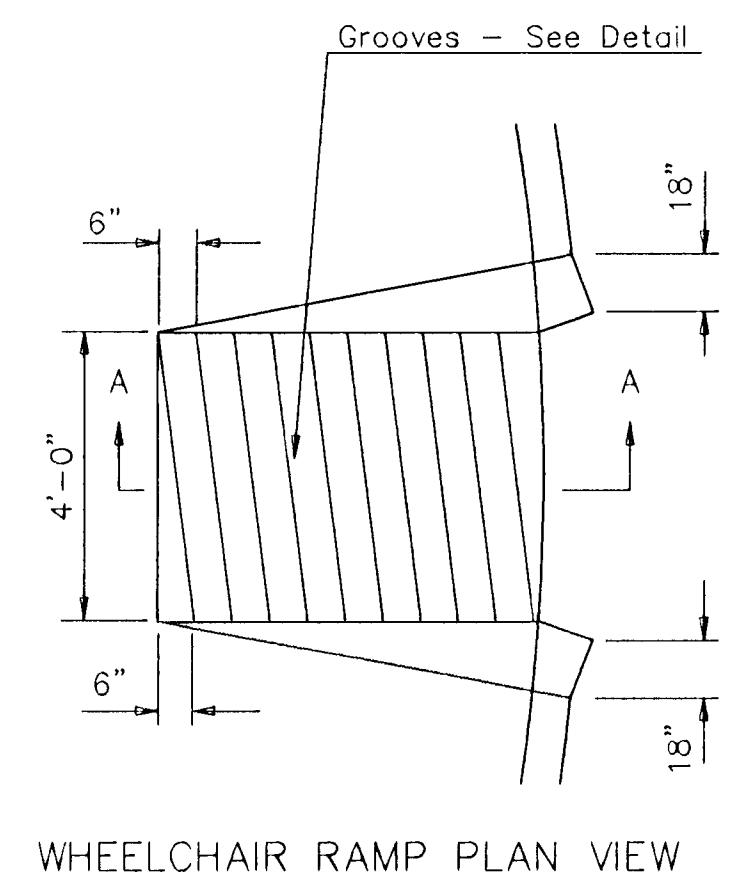


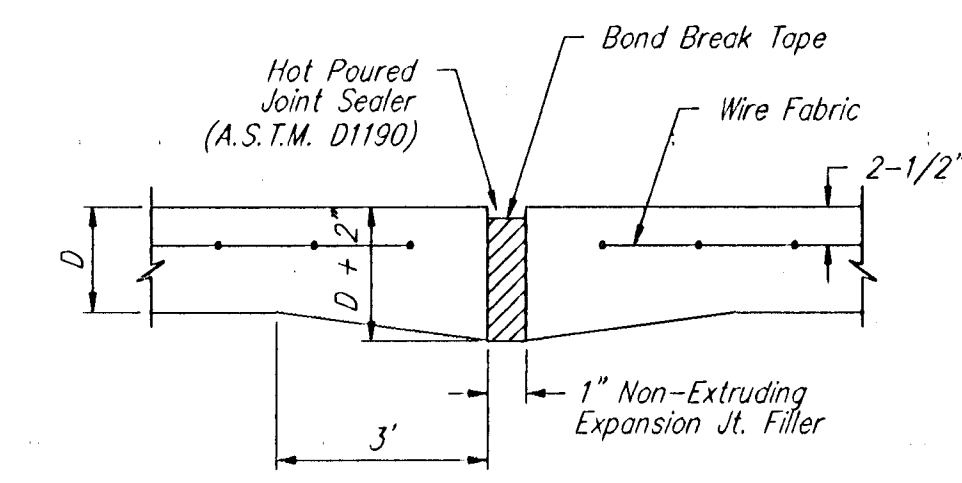


WHEELCHAIR RAMP DETAIL

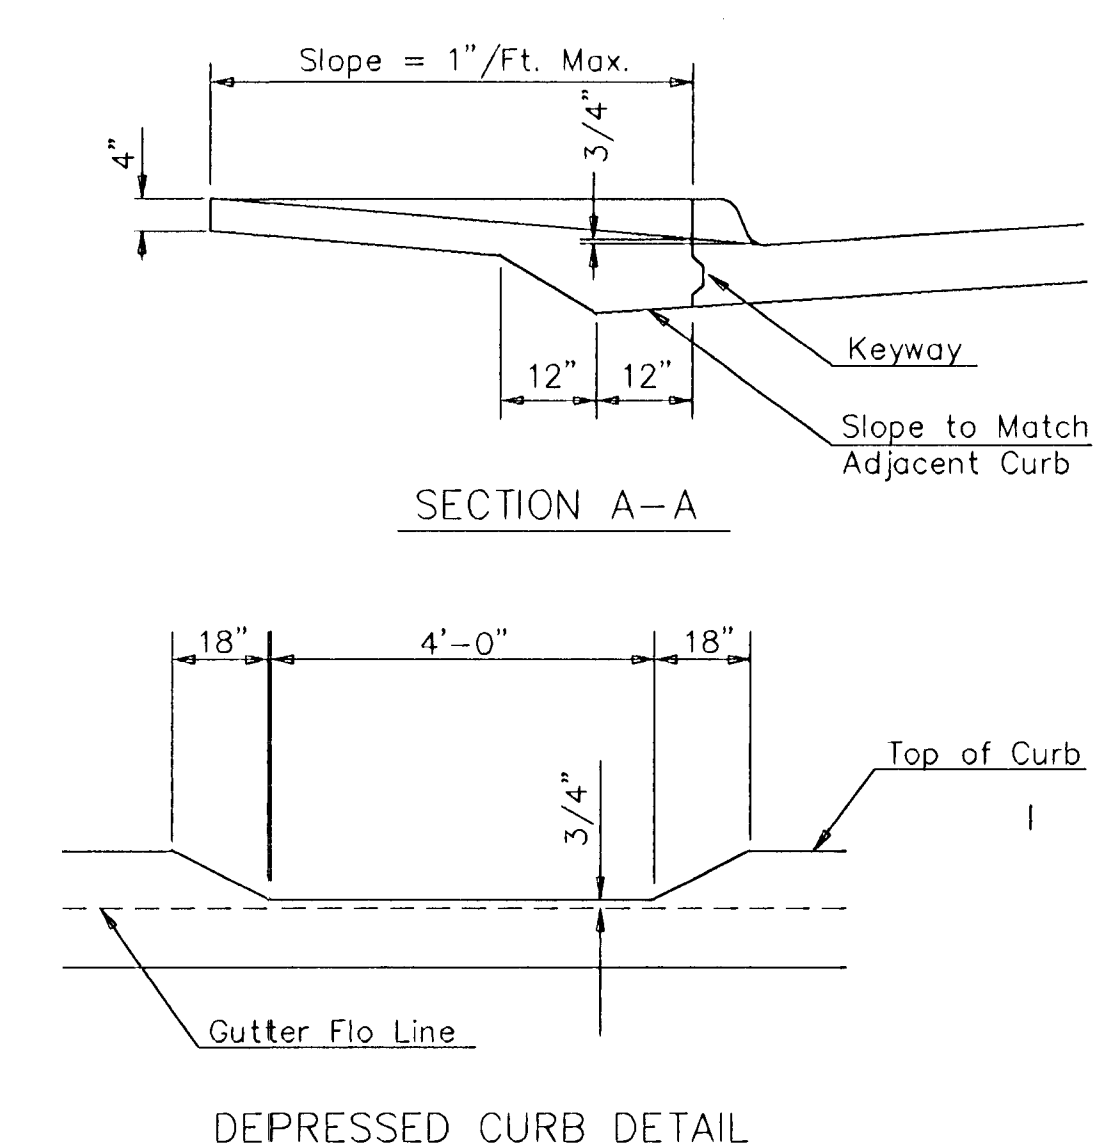


EXPANSION JOINT


NOTE: Extra Thickness to be Subsidiary to Price of Square Yards Pavement

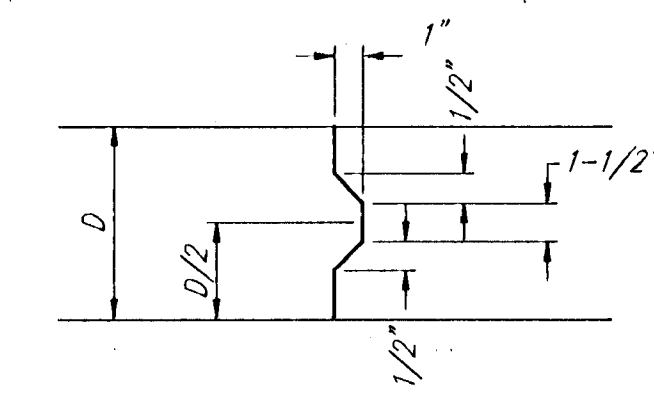


KEYWAY DETAIL

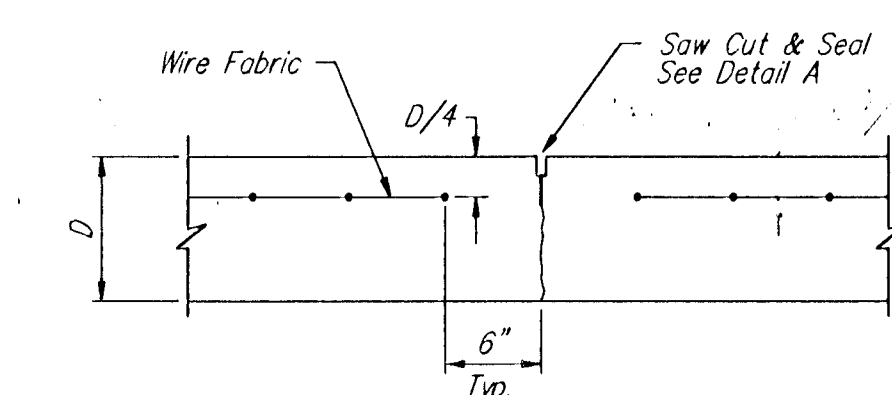


CONTRACTION JOINT DETAIL (C.J.)

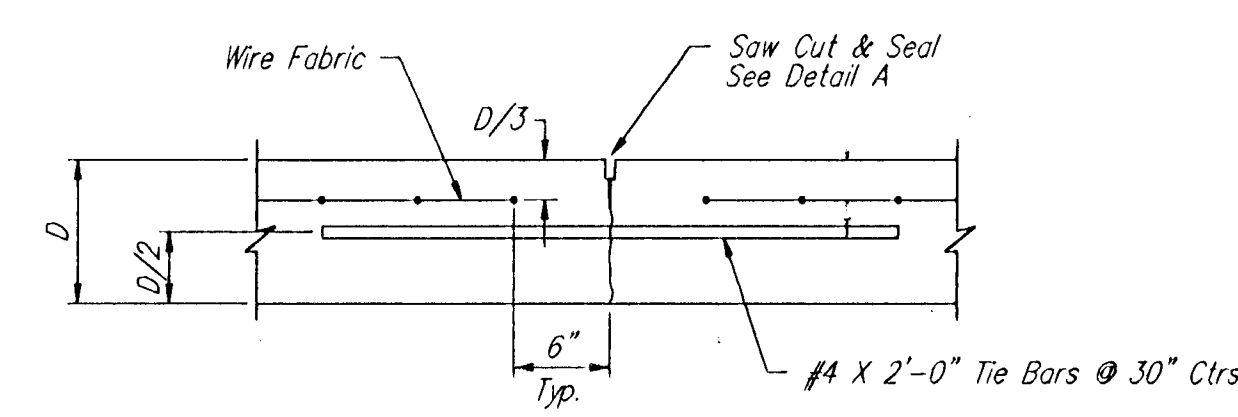


LONGITUDINAL JOINT DETAIL (L.J.)

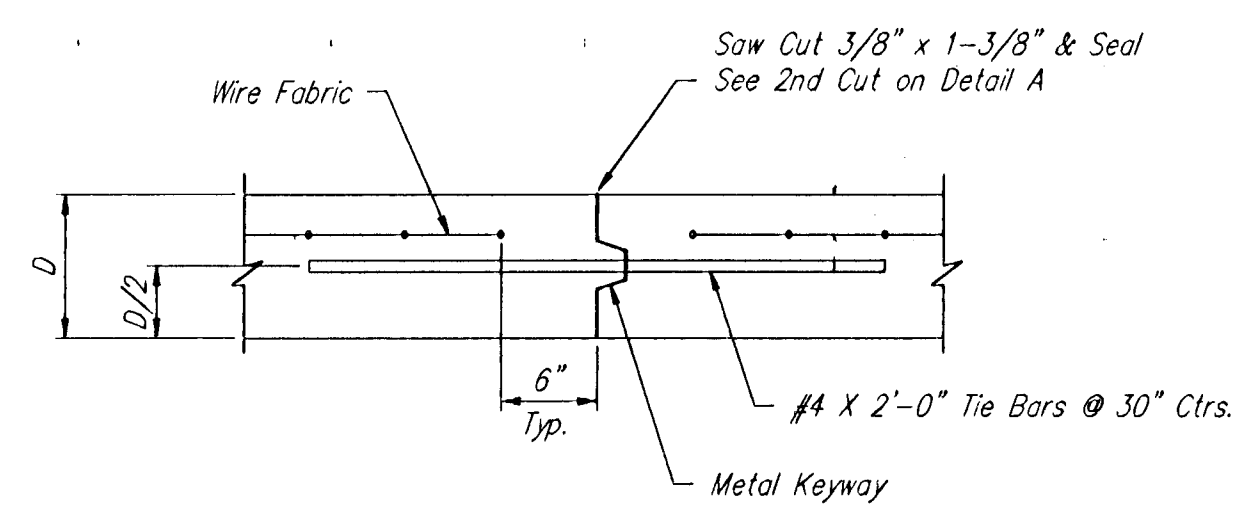


LONGITUDINAL JOINT DETAIL (L.J.)

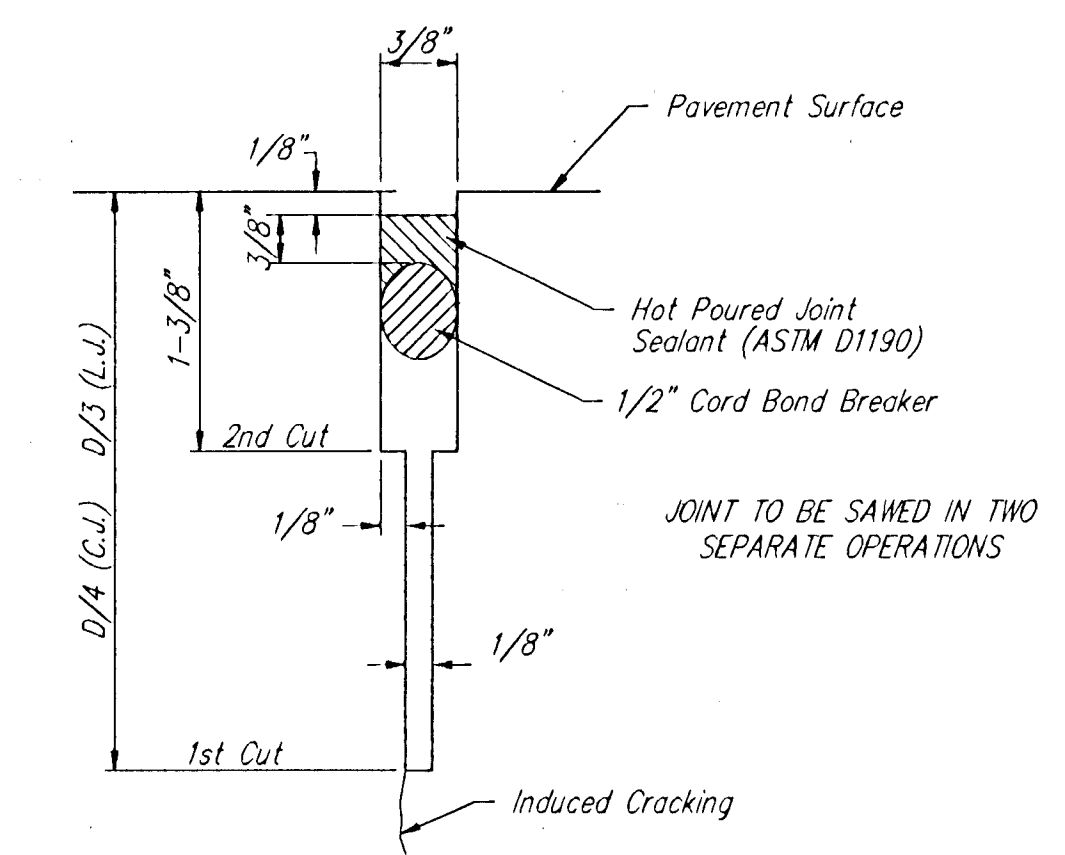

SAW JOINT DETAIL

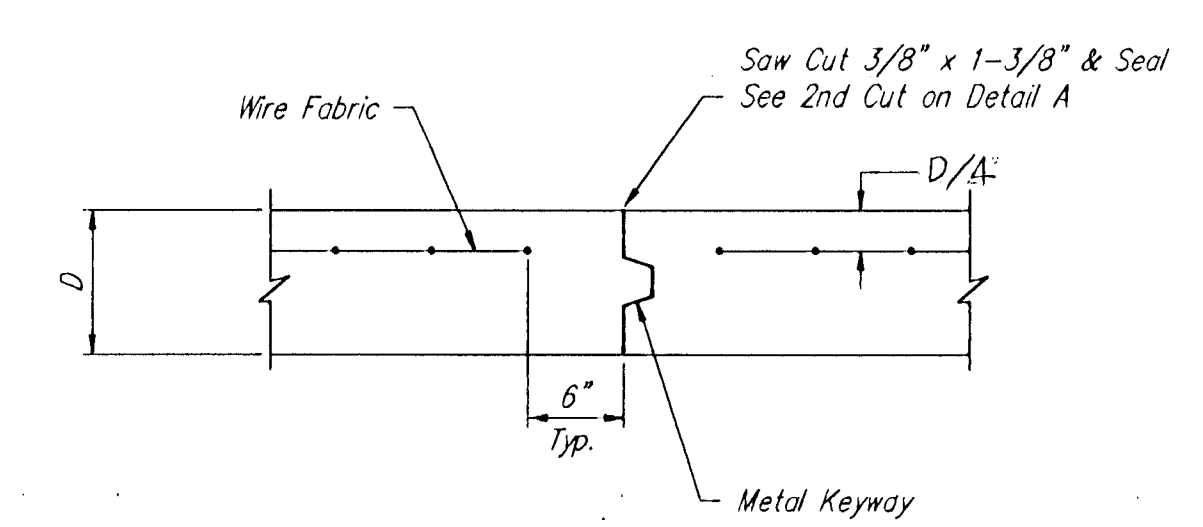

OPTIONAL CONTRACTION CONST. JOINT (C.J.)
(ALTERNATE C.J.)

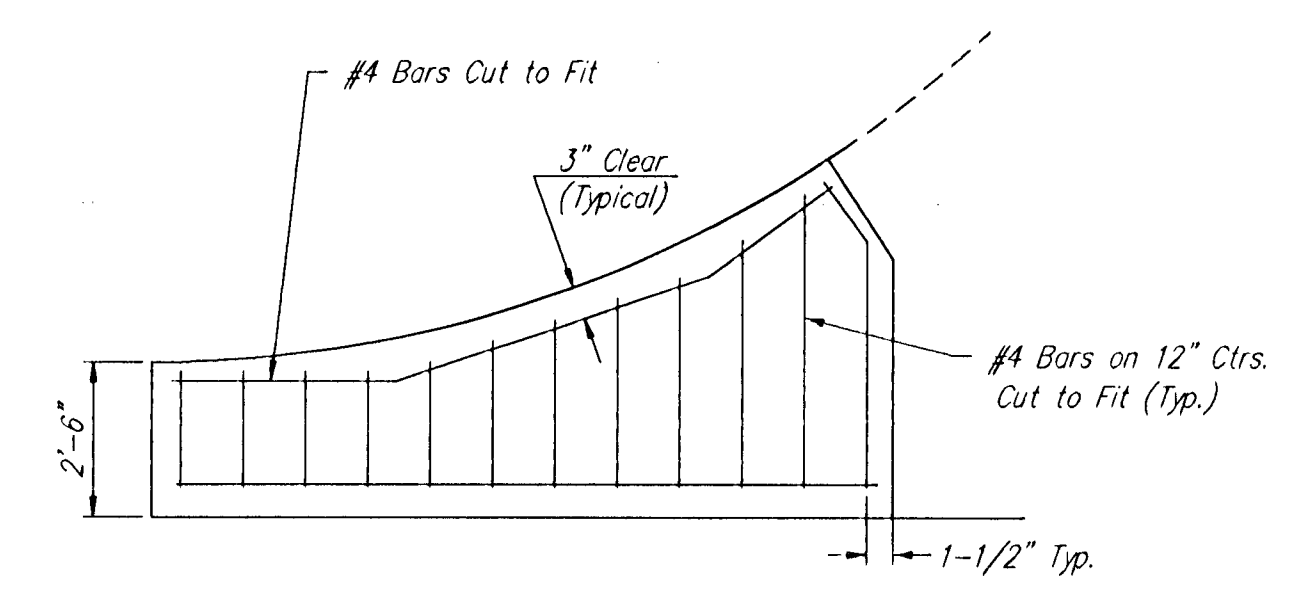

WING REINFORCING DETAIL

(USE WITH ASPHALTIC CONCRETE PAVEMENT ALTERNATE)

VALLEY GUTTER DETAILS					
BAUGHMAN COMPANY P. A. ENGINEERING & SURVEYING 316/262-7271 • 315 ELLIS • WICHITA, KANSAS 67211				REV.	
PROJECT NUMBER				SHEET	
074 PPP (607879)				4	
DESIGN	DRAWN	APPROVED	DATE	SCALE	
CMB\TCR	CMB\JL		10-1-92	1" = 20'	

town\vg