



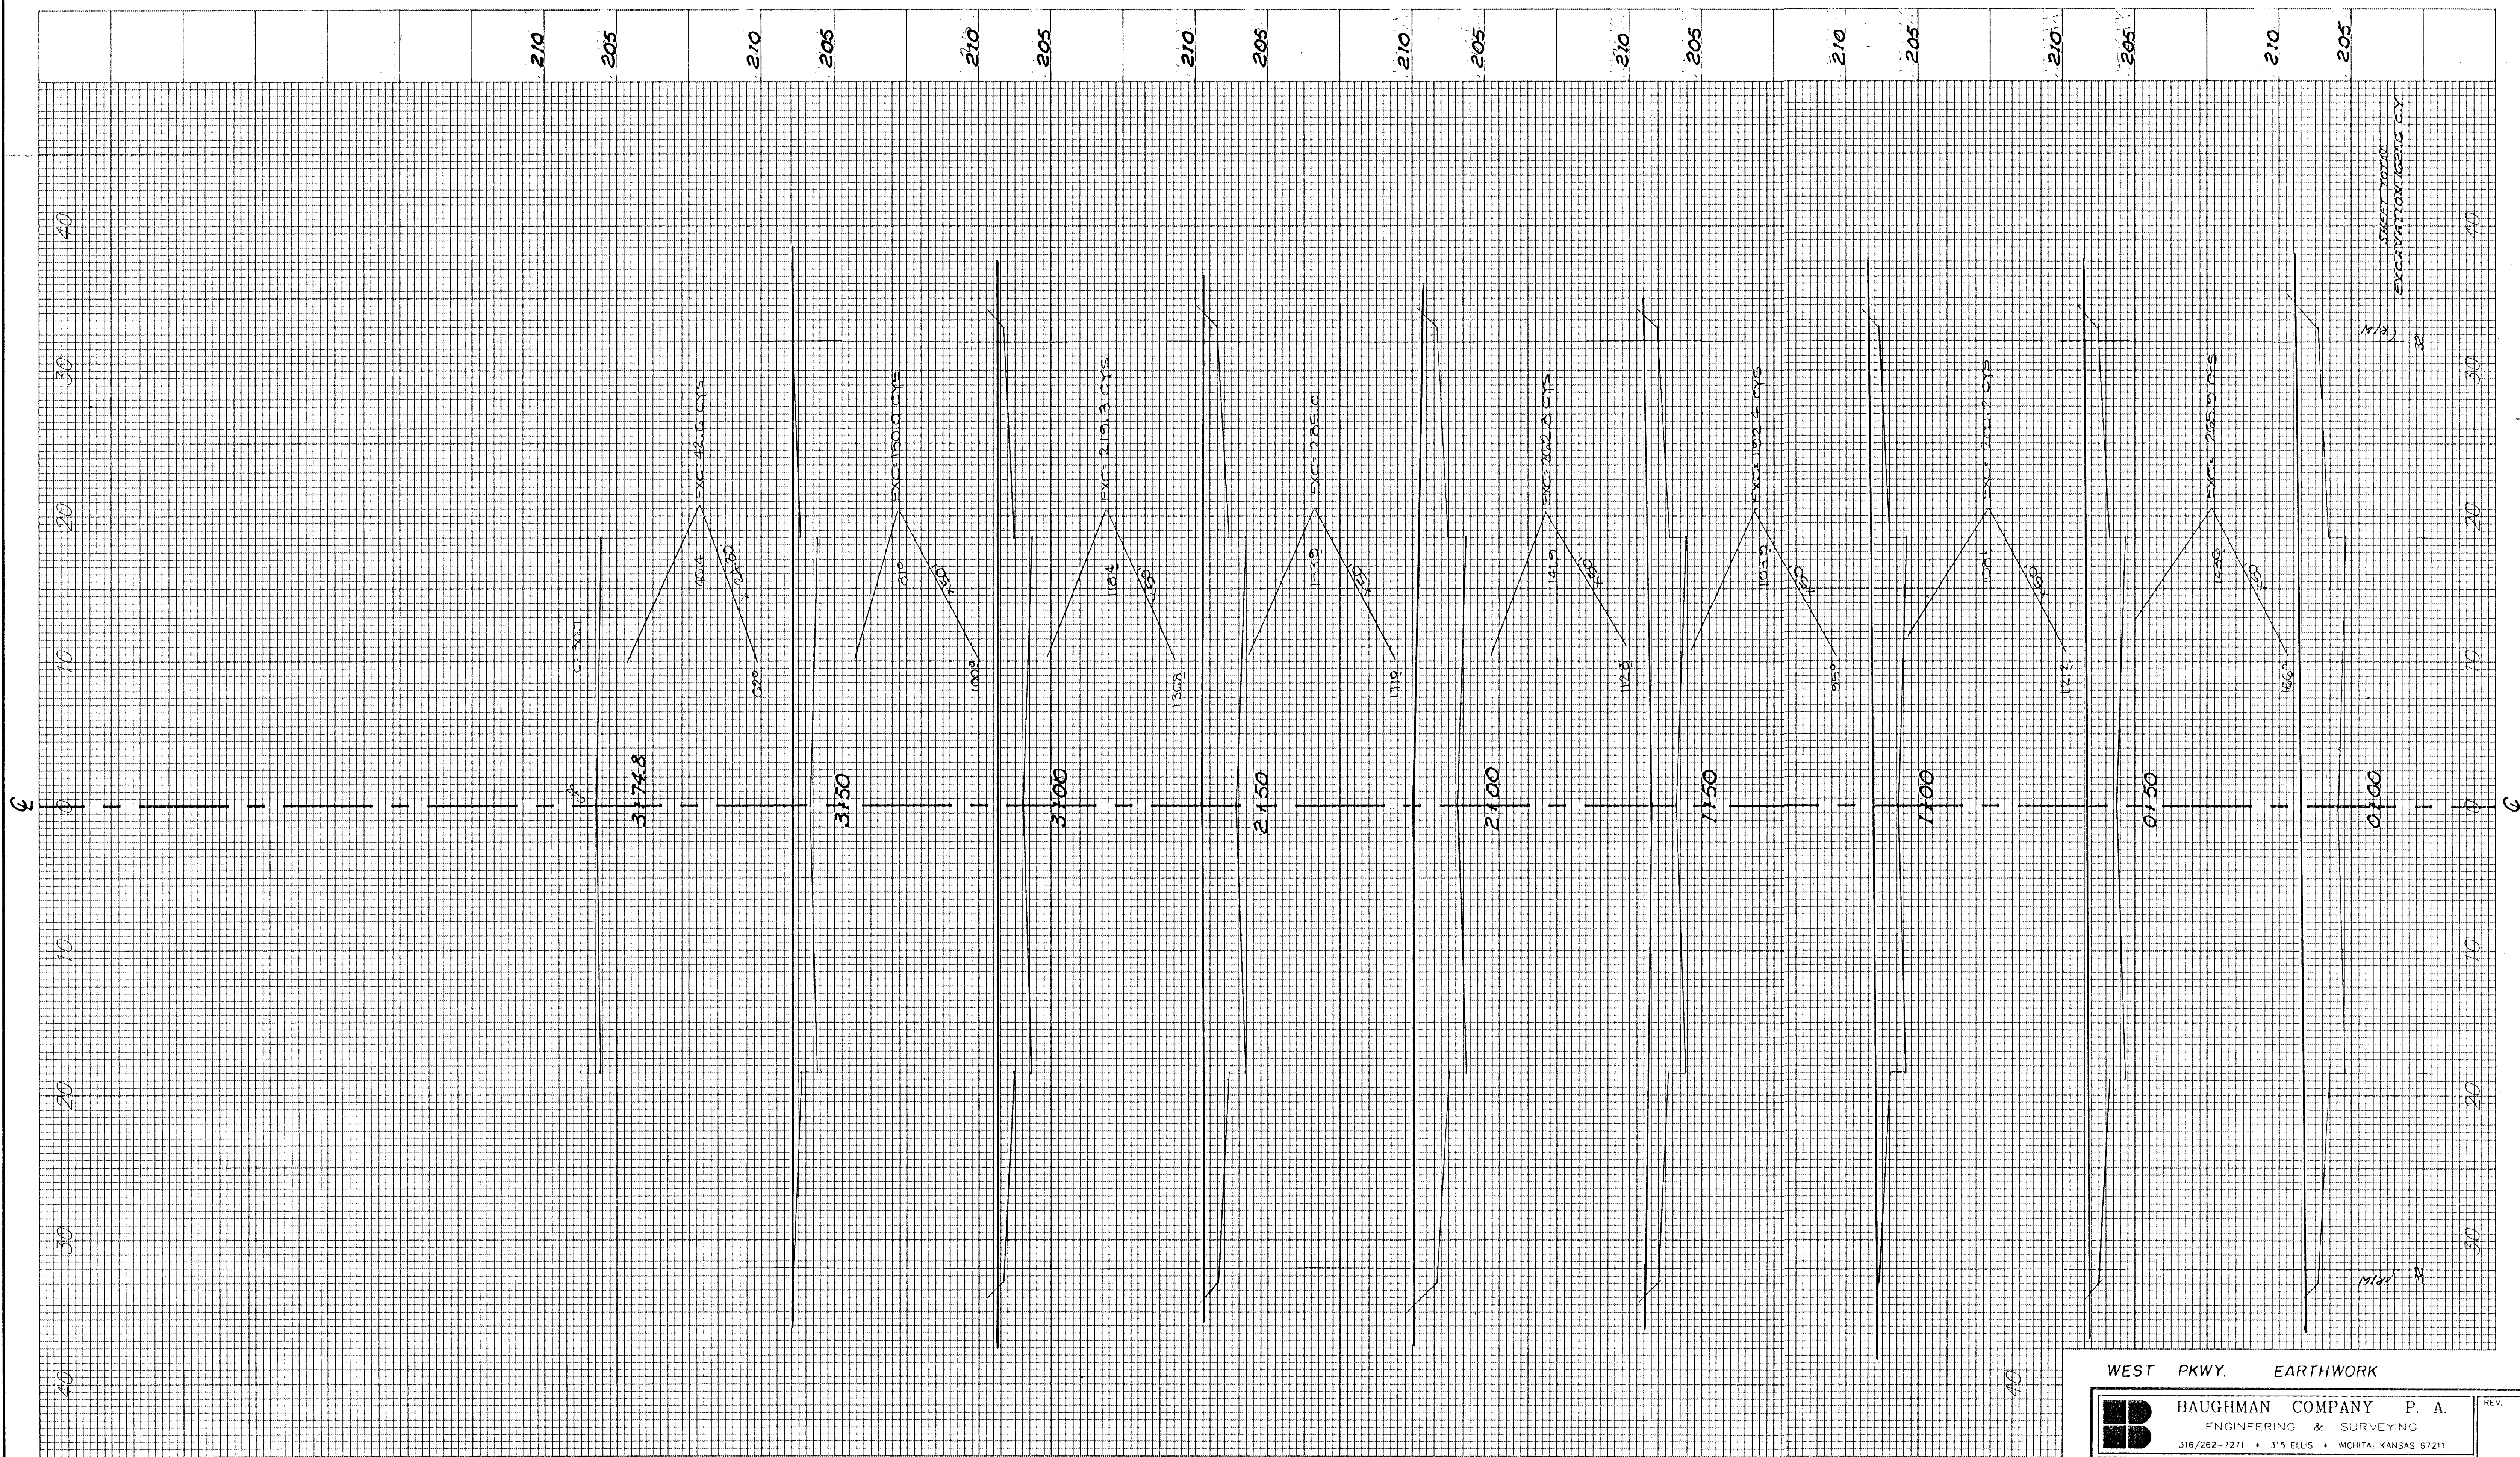

WEST PKWY. EARTHWORK

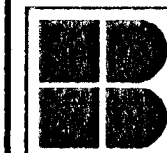

BAUGHMAN COMPANY P. A.

ENGINEERING & SURVEYING

316/262-7271 • 315 ELLIS • WICHITA, KANSAS 67211

PROJECT NUMBER
074 PPP (607879)

REV.

SHEET
6/7

18-13-5-8