
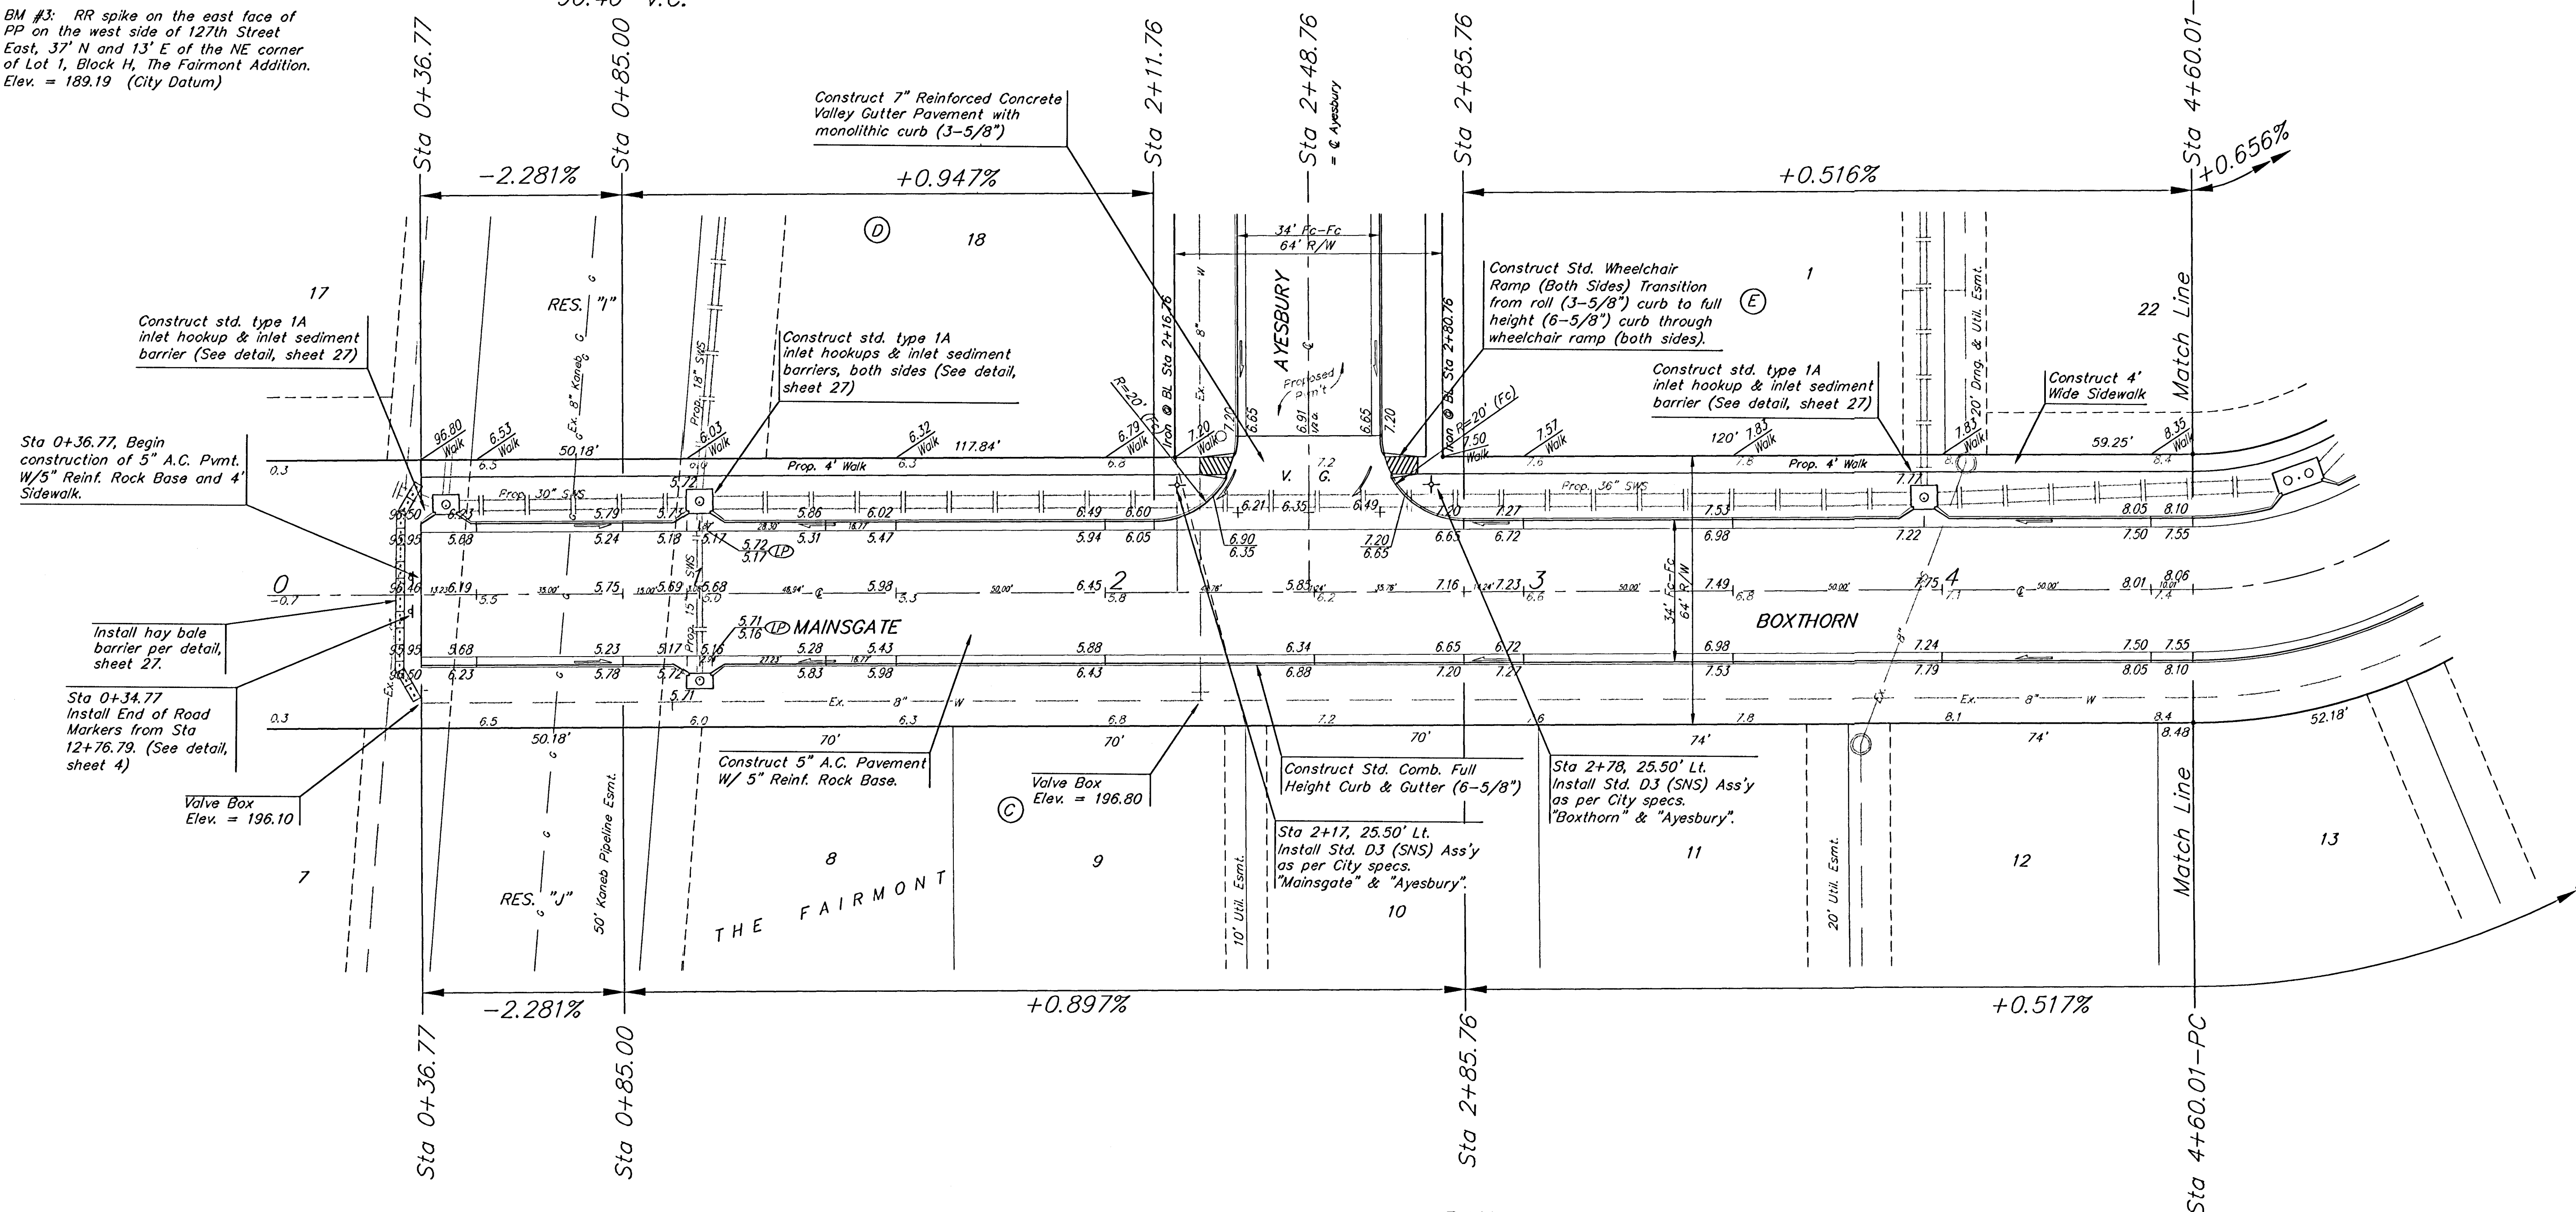


BM #3: RR spike on the east face of
PP on the west side of 127th Street
East, 37' N and 13' E of the NE corner
of Lot 1, Block H, The Fairmont Addition.
Elev. = 189.19 (City Datum)

P.V.I.
Elev. = 195.40
96.46' V.C.

P.V.I.
Elev. = 198.10
No V.C.

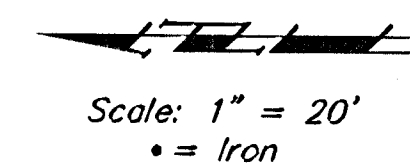

P.V.I.
Elev. = 195.40
96.46' V.C.

P.V.I.
Elev. = 197.20
No V.C.

THE FAIRMONT - PHASE 2 BOXTHORN STA 0+00 TO STA 4+80.01				
 BAUGHMAN COMPANY P.A. ENGINEERING, SURVEYING, & PLANNING 315-262-7271 • 315 ELLIS • WICHITA, KANSAS 67211				
PROJECT NUMBER 472-83484				
DESIGN <i>NBW</i>	DRAWN <i>TMS</i>	APPROVED	DATE <i>2/23/03</i>	SCALE <i>Noted</i>