



Portable Changeable Message Displays

DISPLAY #1	DISPLAY #2	DISPLAY #3
MCLEAN CLOSED	WEST OF SENECA	ON <DATE>
OR		
FOLLOW DETOUR		

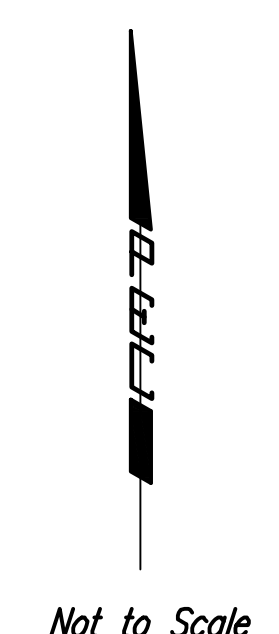


LEGEND

- SIGN
- BARRICADE
- WORK AREA

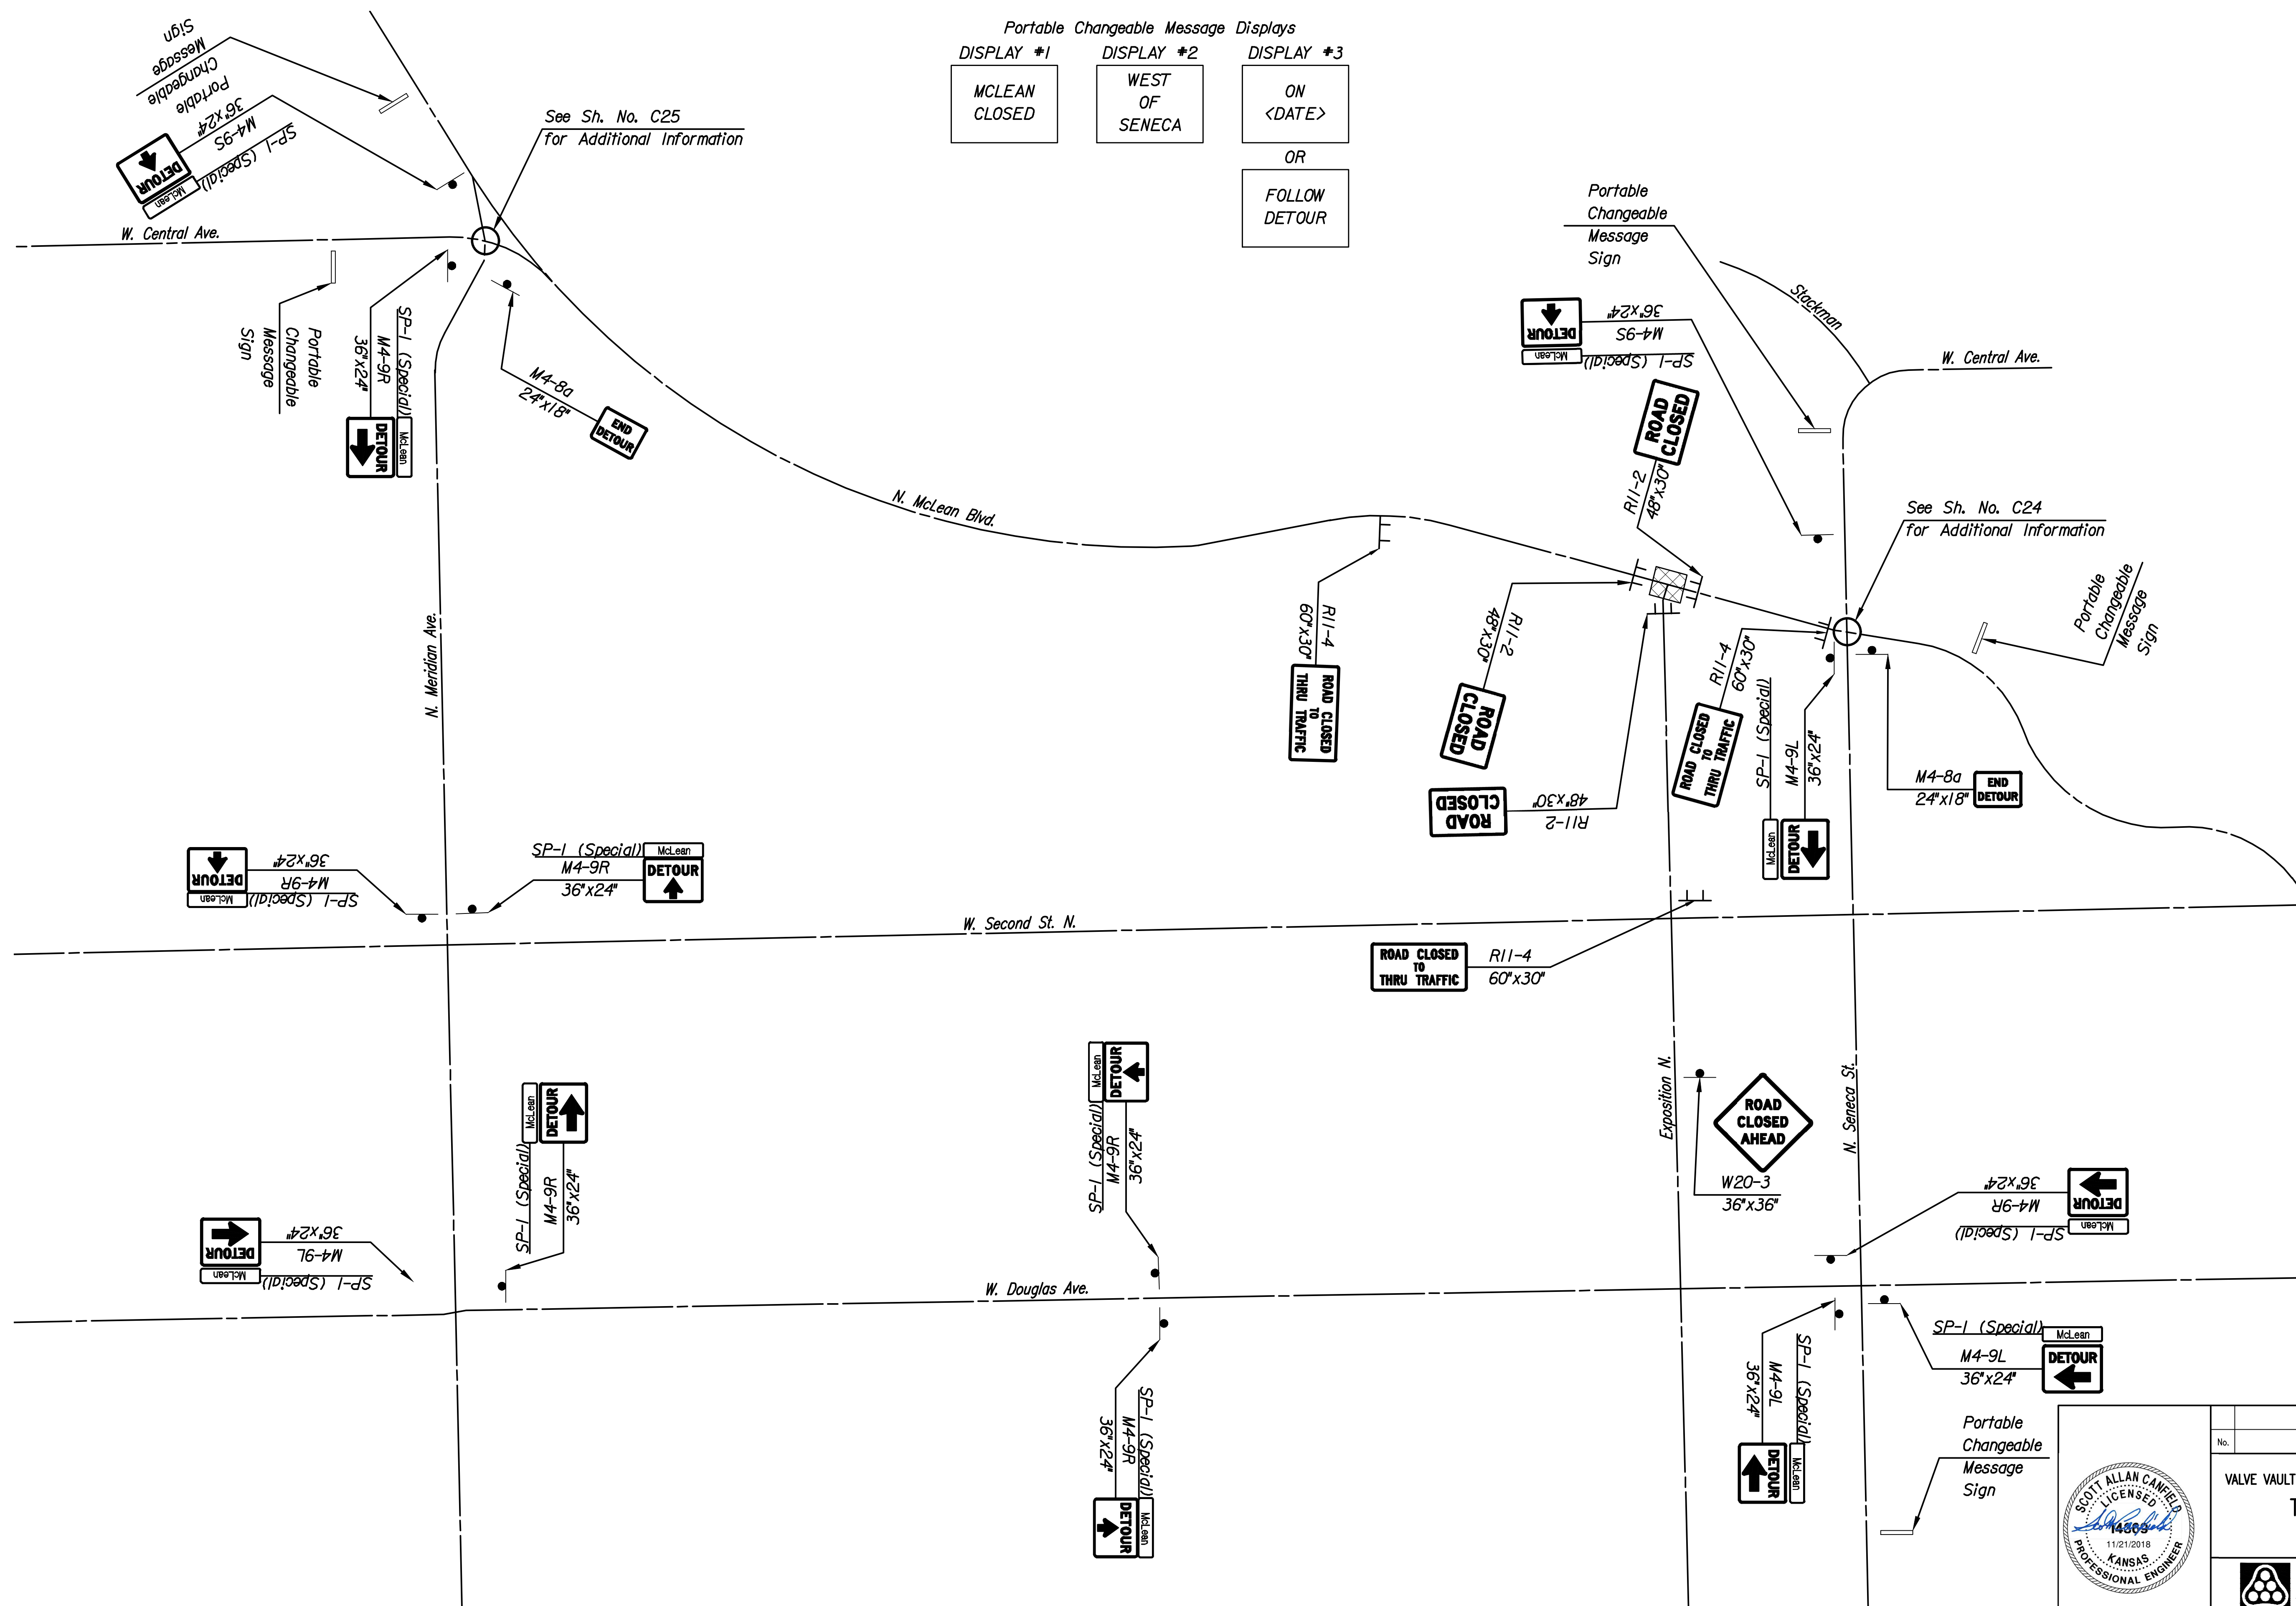

NOTE: Contractor shall notify City of Wichita Signal Maintenance (316-268-4013) prior to detour set up to adjust signal timings at intersections of McLean Blvd with Seneca St and Meridian Ave.

Served 10-22-2018 3:22:10 PM by KURFIS.DEMAT
 Plot Scale 1:1 11-21-2018 12:06:00 PM by KURFIS.DEMAT
 U:\Wichita-Civil\2018\160312\014\Main\Drawings\160312-014-C23-TC DETOUR MAP

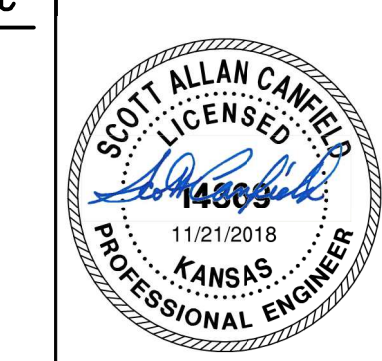

No.	Revision	By	Date
WATERLINE MODIFICATIONS VALVE VAULT AND WATERLINE RECONNECTIONS AT MCLEAN AND EXPOSITION TRAFFIC CONTROL DETOUR MAP GARY JANZEN, P.E. - CITY ENGINEER CITY OF WICHITA PROJECT NO. 448-90913			
PROFESSIONAL ENGINEERING CONSULTANTS, P.A. 303 SOUTH TOPEKA WICHITA, KS 67202 316-262-2691 www.pec1.com			
Designed by	TBK	Job No.	35-160312-14-42
Drawn by	CSL, KTD	Date	JULY 2018
			Sht. C23 of 34