
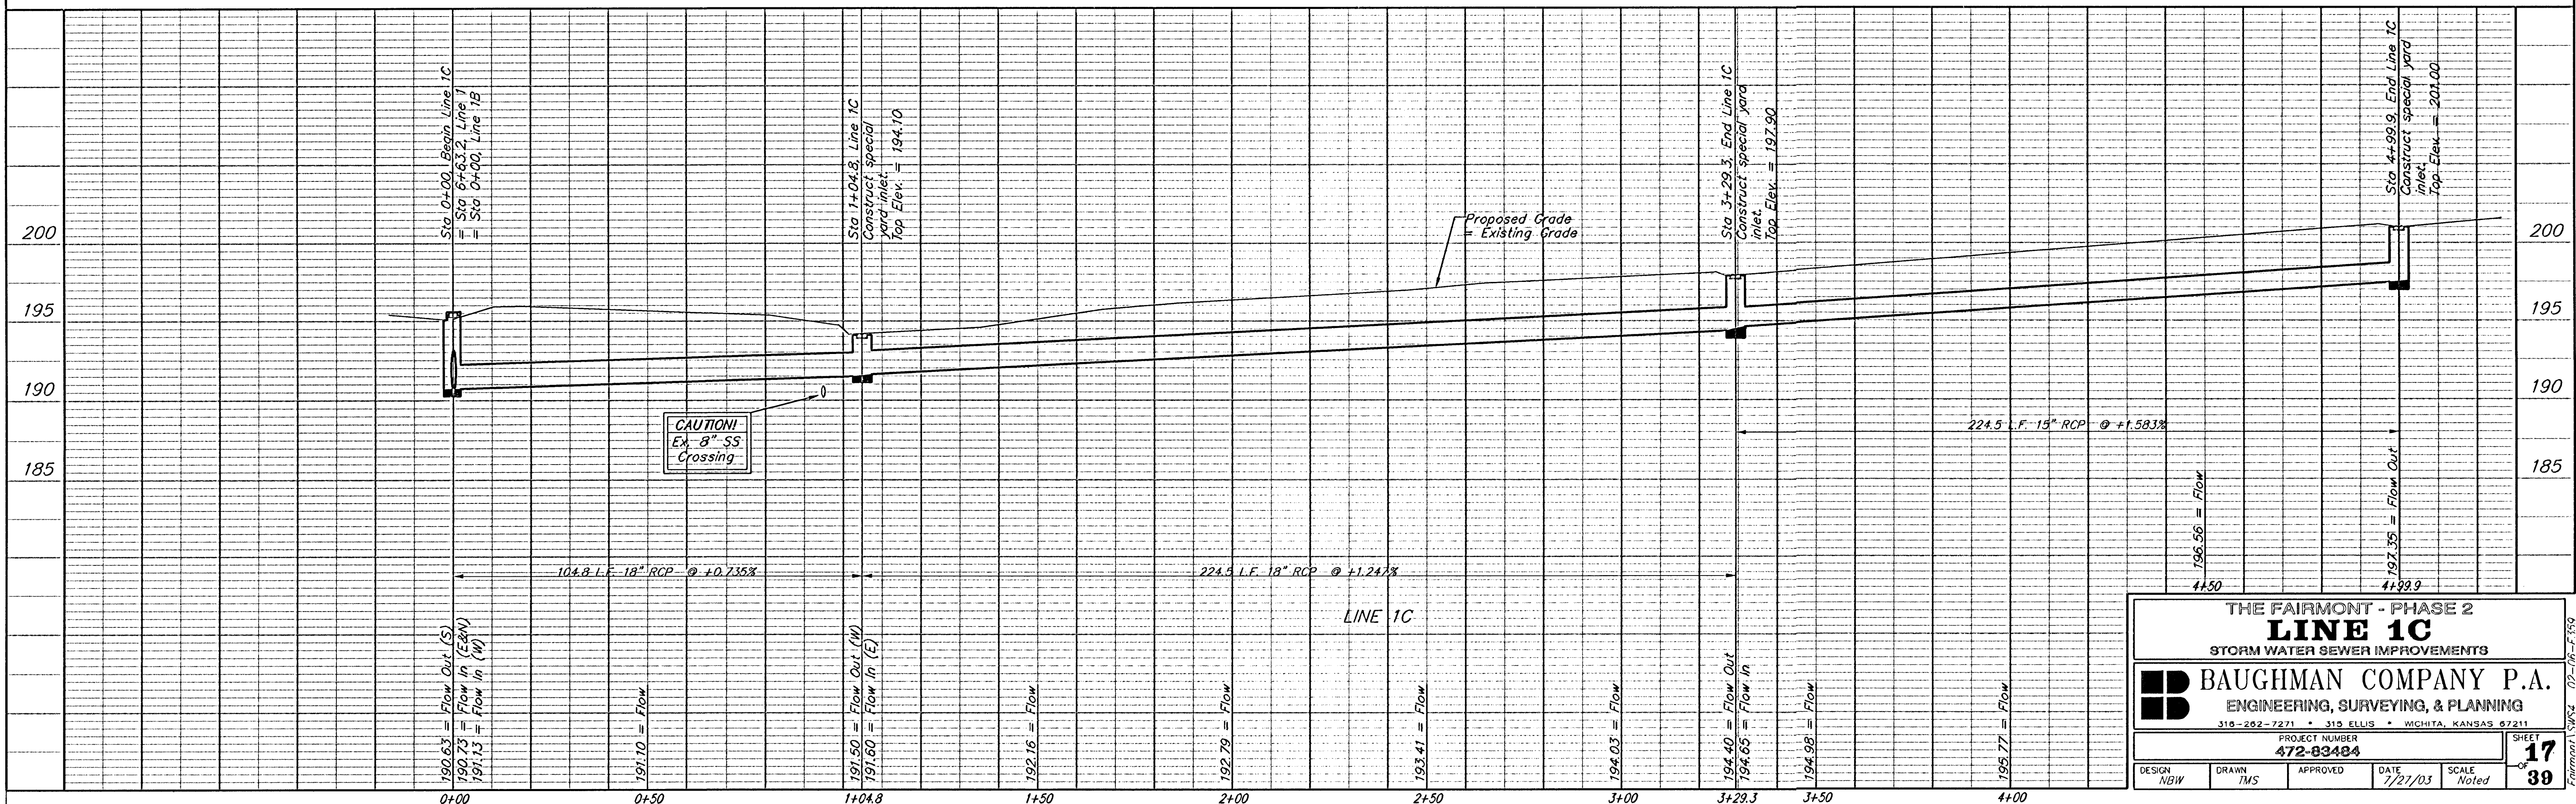


BENCHMARKS:

BM #1: 1/4" Cut on T.C., 12' west of east end of N curb return on the north drive entrance of the Church of the Magdalen.
Elev. = 190.48 (City Datum)

BM #2: RR spike on the west face of PP on the east side of 127th Street East, adjacent to the south line of The Fairmont Addition.
Elev. = 187.25 (City Datum)

BM #3: RR spike on the east face of PP on the west side of 127th Street East, 37' N and 13' E of the NE corner of Lot 1, Block H, The Fairmont Addition.
Elev. = 189.19 (City Datum)

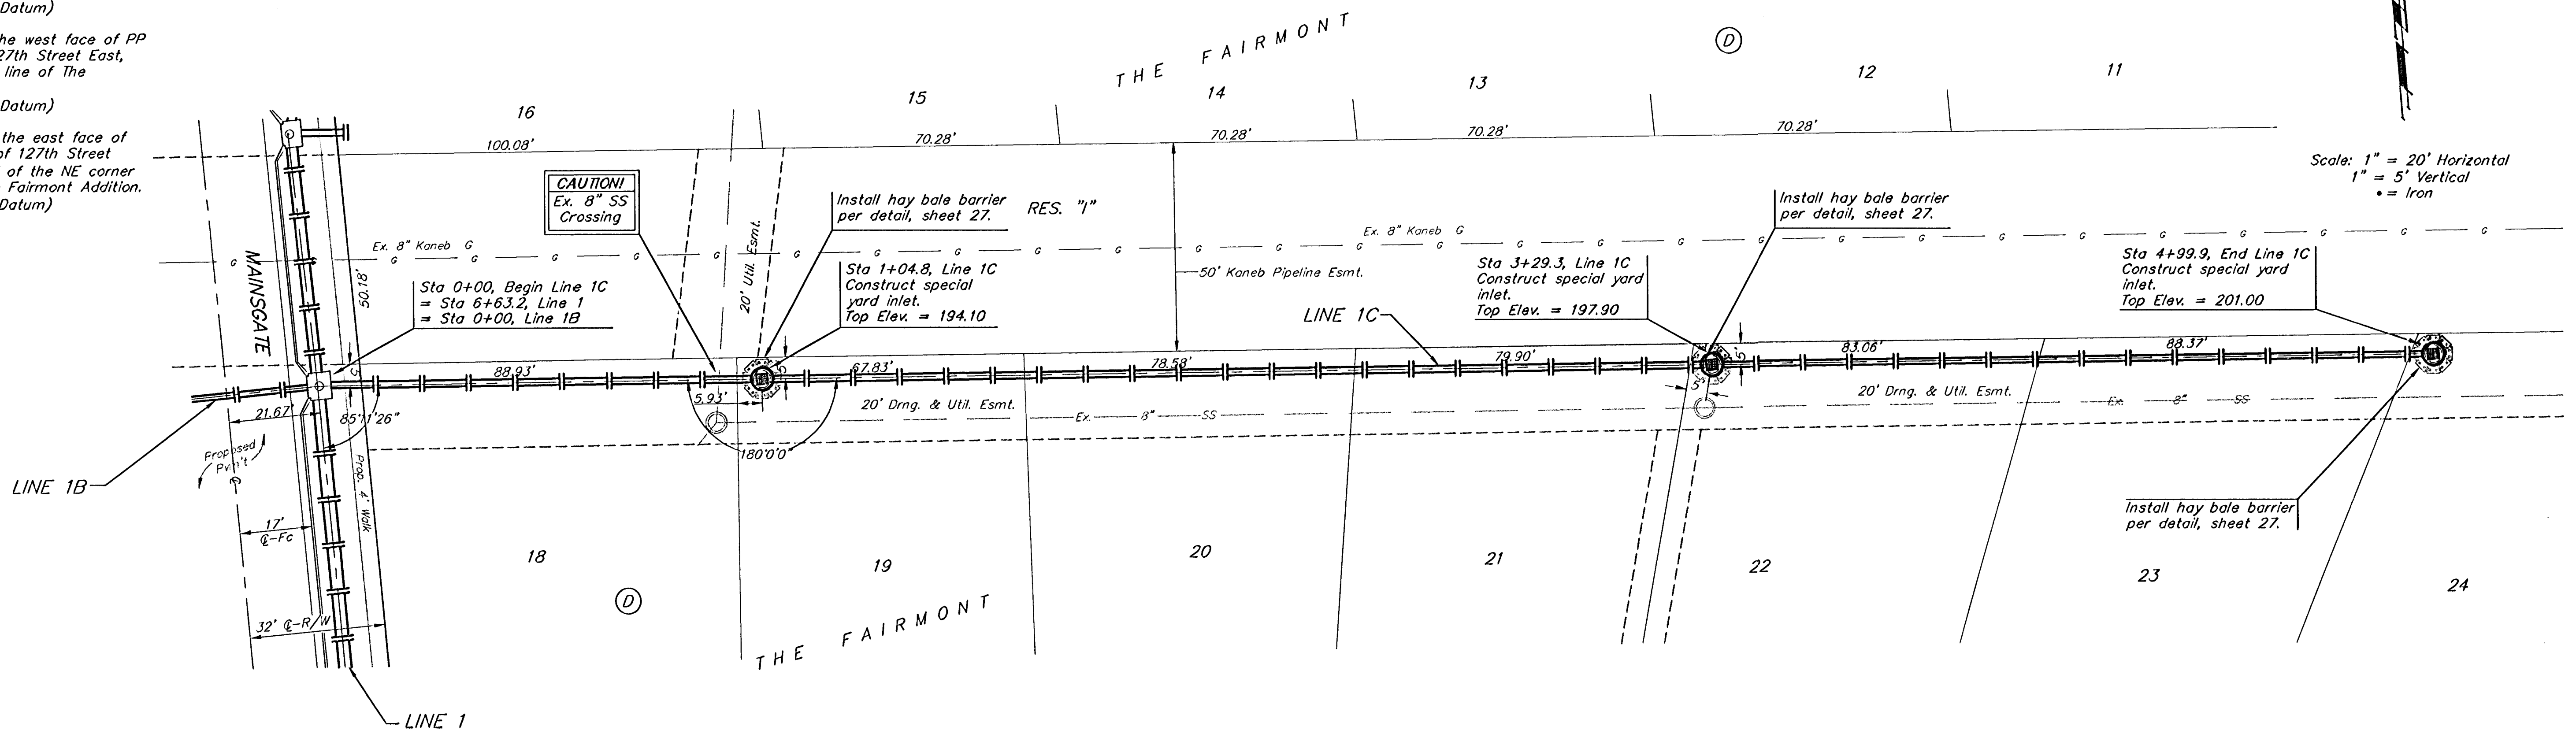

THE FAIRMONT - PHASE 2

LINE 1C

STORM WATER SEWER IMPROVEMENTS

BAUGHMAN COMPANY P.A.

ENGINEERING, SURVEYING, & PLANNING

318-292-7271 • 318 ELLIS • WICHITA, KANSAS 67211

PROJECT NUMBER
472-83484

DESIGN
NBW

DRAWN
TMS

APPROVED

DATE
7/27/03

SCALE
Noted

SHEET
17

OF
39