


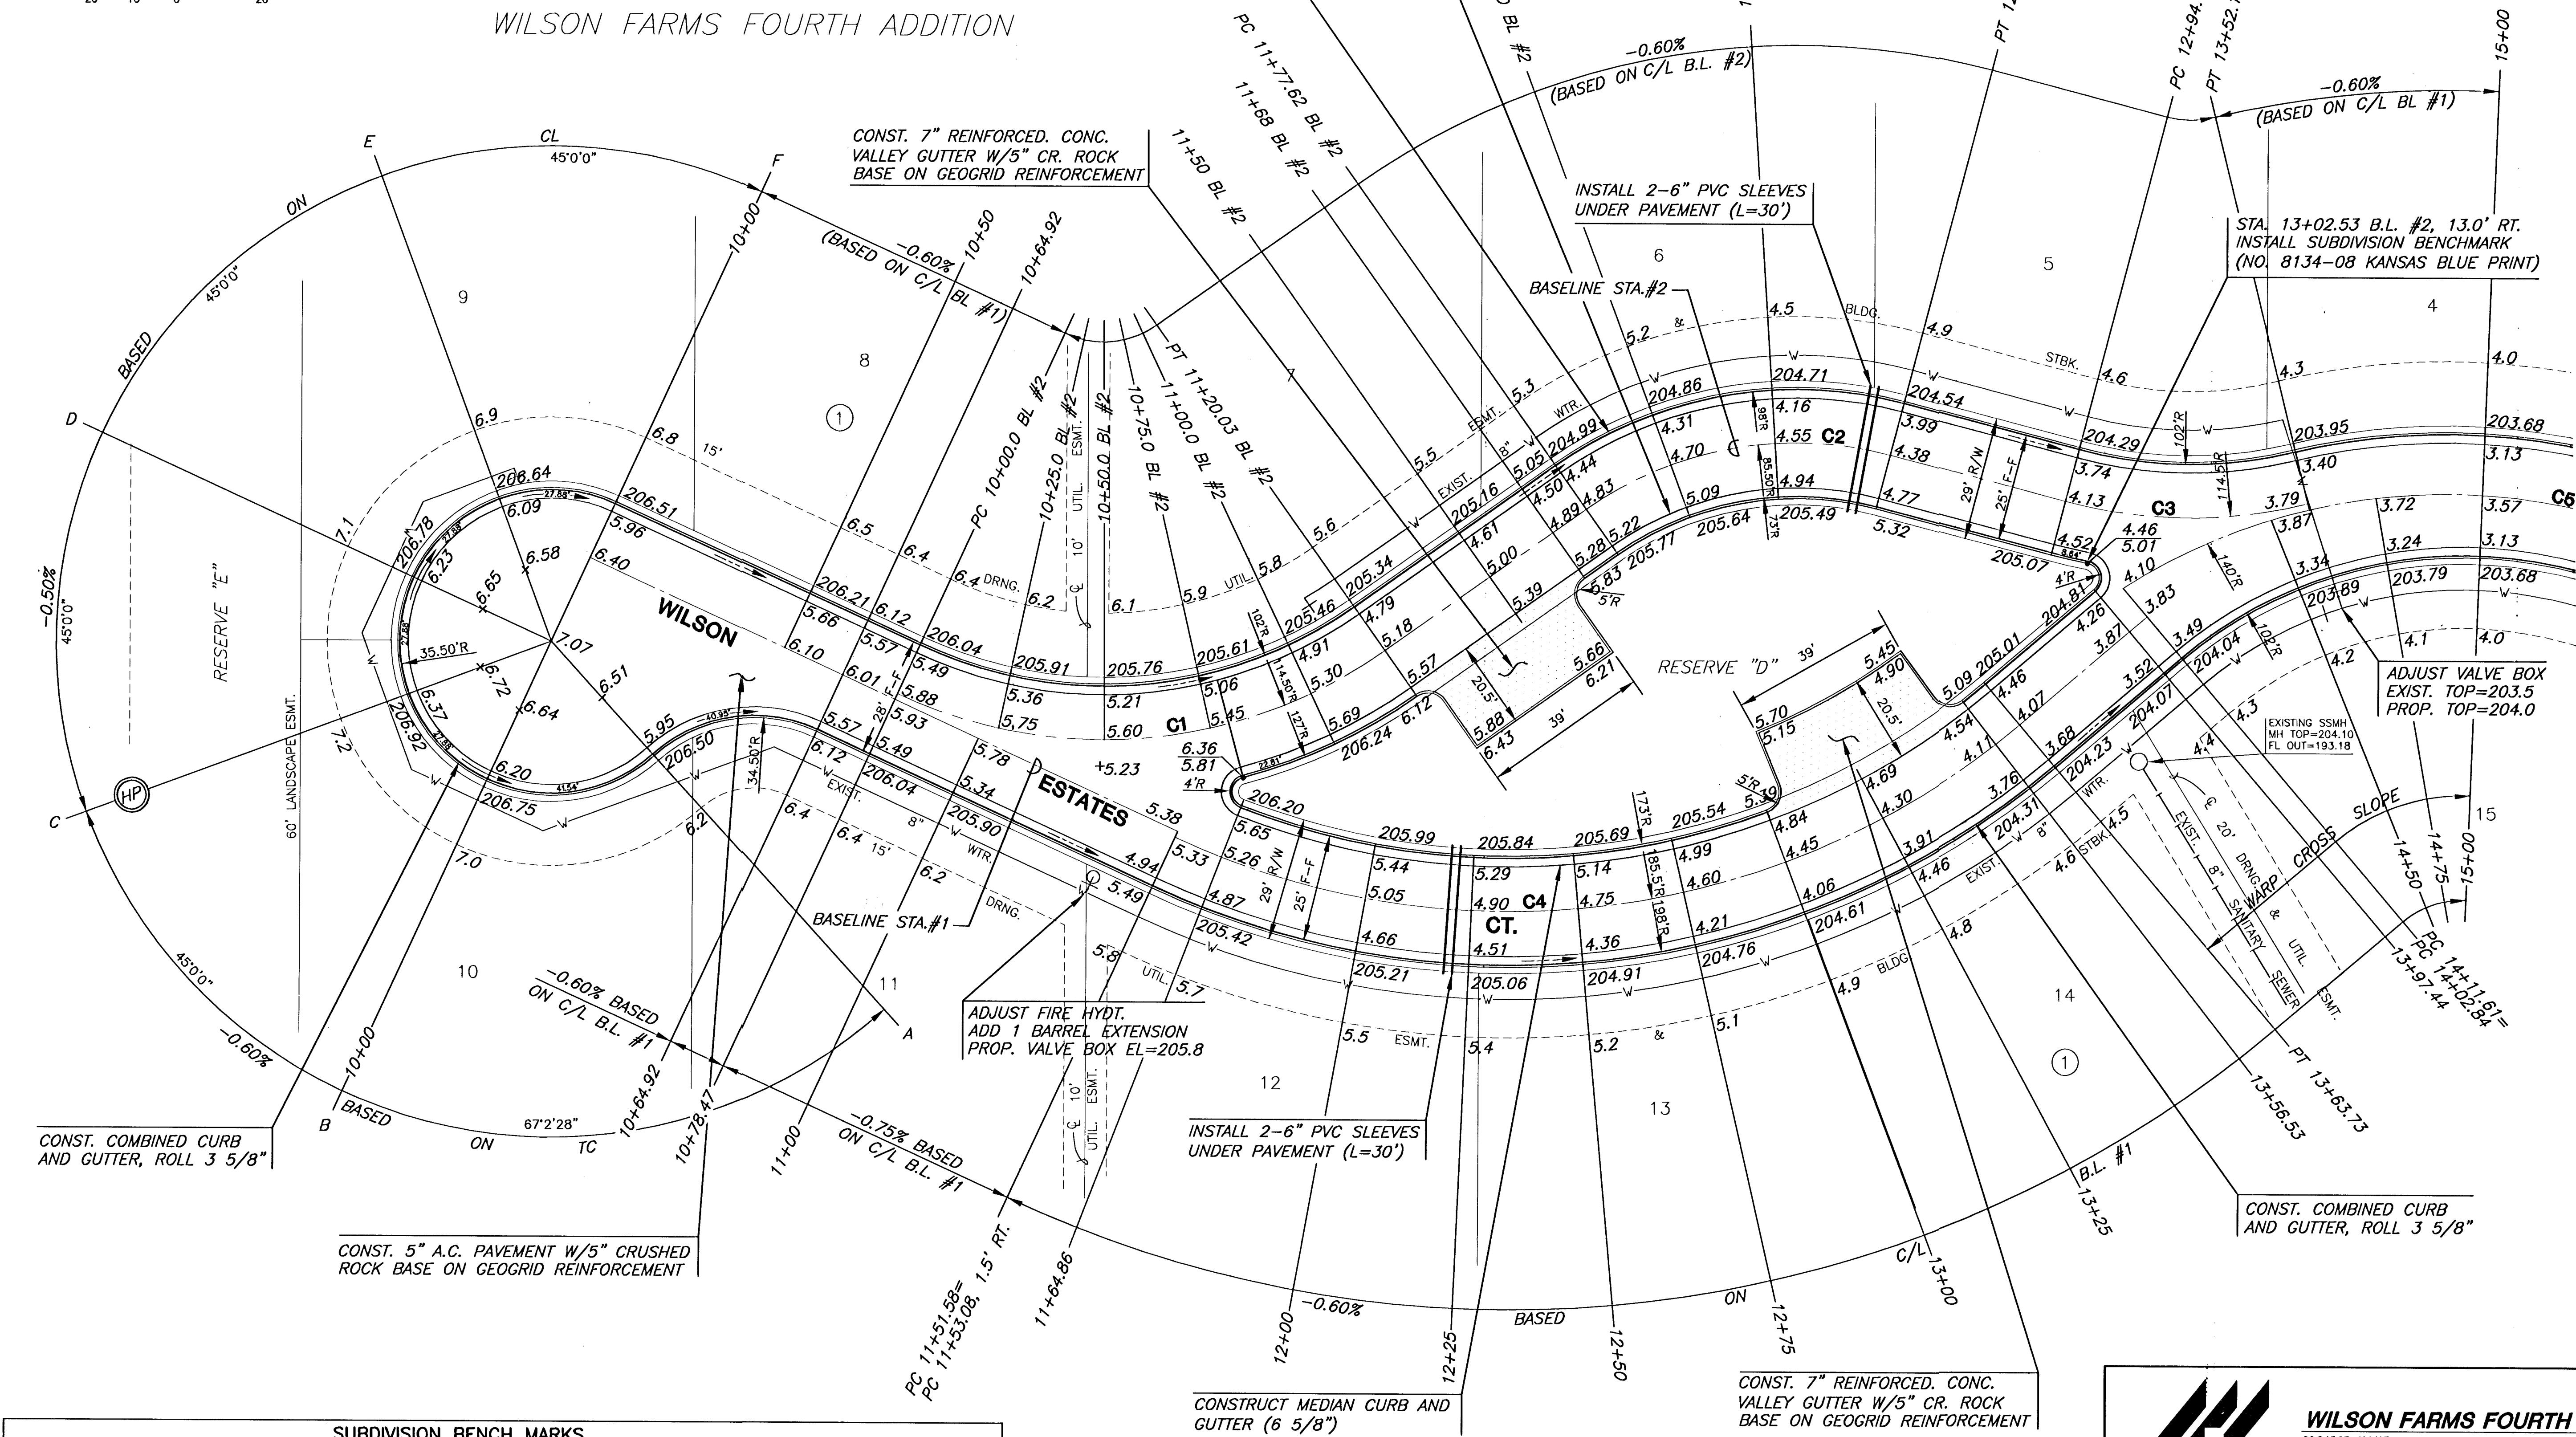

SUBDIVISION BENCH MARKS				
NO.	STREET AND STATION	FROM CL	DESCRIPTION	ELEVATIONS
1	WILSON ESTATES CT., 13+02.53	13.0' RT.	TC AT WEST END OF NORTH RADIUS OF ISLAND, BASELINE #2	
NOTE: CONTRACTOR SHALL INSTALL SUBDIVISION BENCH MARKS ("FLAT SURVEY MARKERS NO. 8134-08 3" TOP DIAMETER" PROVIDED BY KANSAS BLUE PRINT CO., INC.) COSTS TO BE CONSIDERED SUBSIDIARY TO CONSTRUCTION OF COMBINED CURB AND GUTTER.				

WILSON FARMS FOURTH ADDITION

H:\CIVIL\96186\03131\DWG\PAV\03131E1.DWG



WILSON FARMS FOURTH ADDITION
PROJECT NAME

WILSON ESTATES CT
SHEET TITLE

<i>DFL</i>	<i>DMU</i>	<i>GJA</i>
DESIGN BY:	DRAWN BY:	CHECKED BY:
<i>OCTOBER 2003</i>	<i>03131E1</i>	<i>9 / 32</i>
DATE	JOB NO.	SHEET/OF