

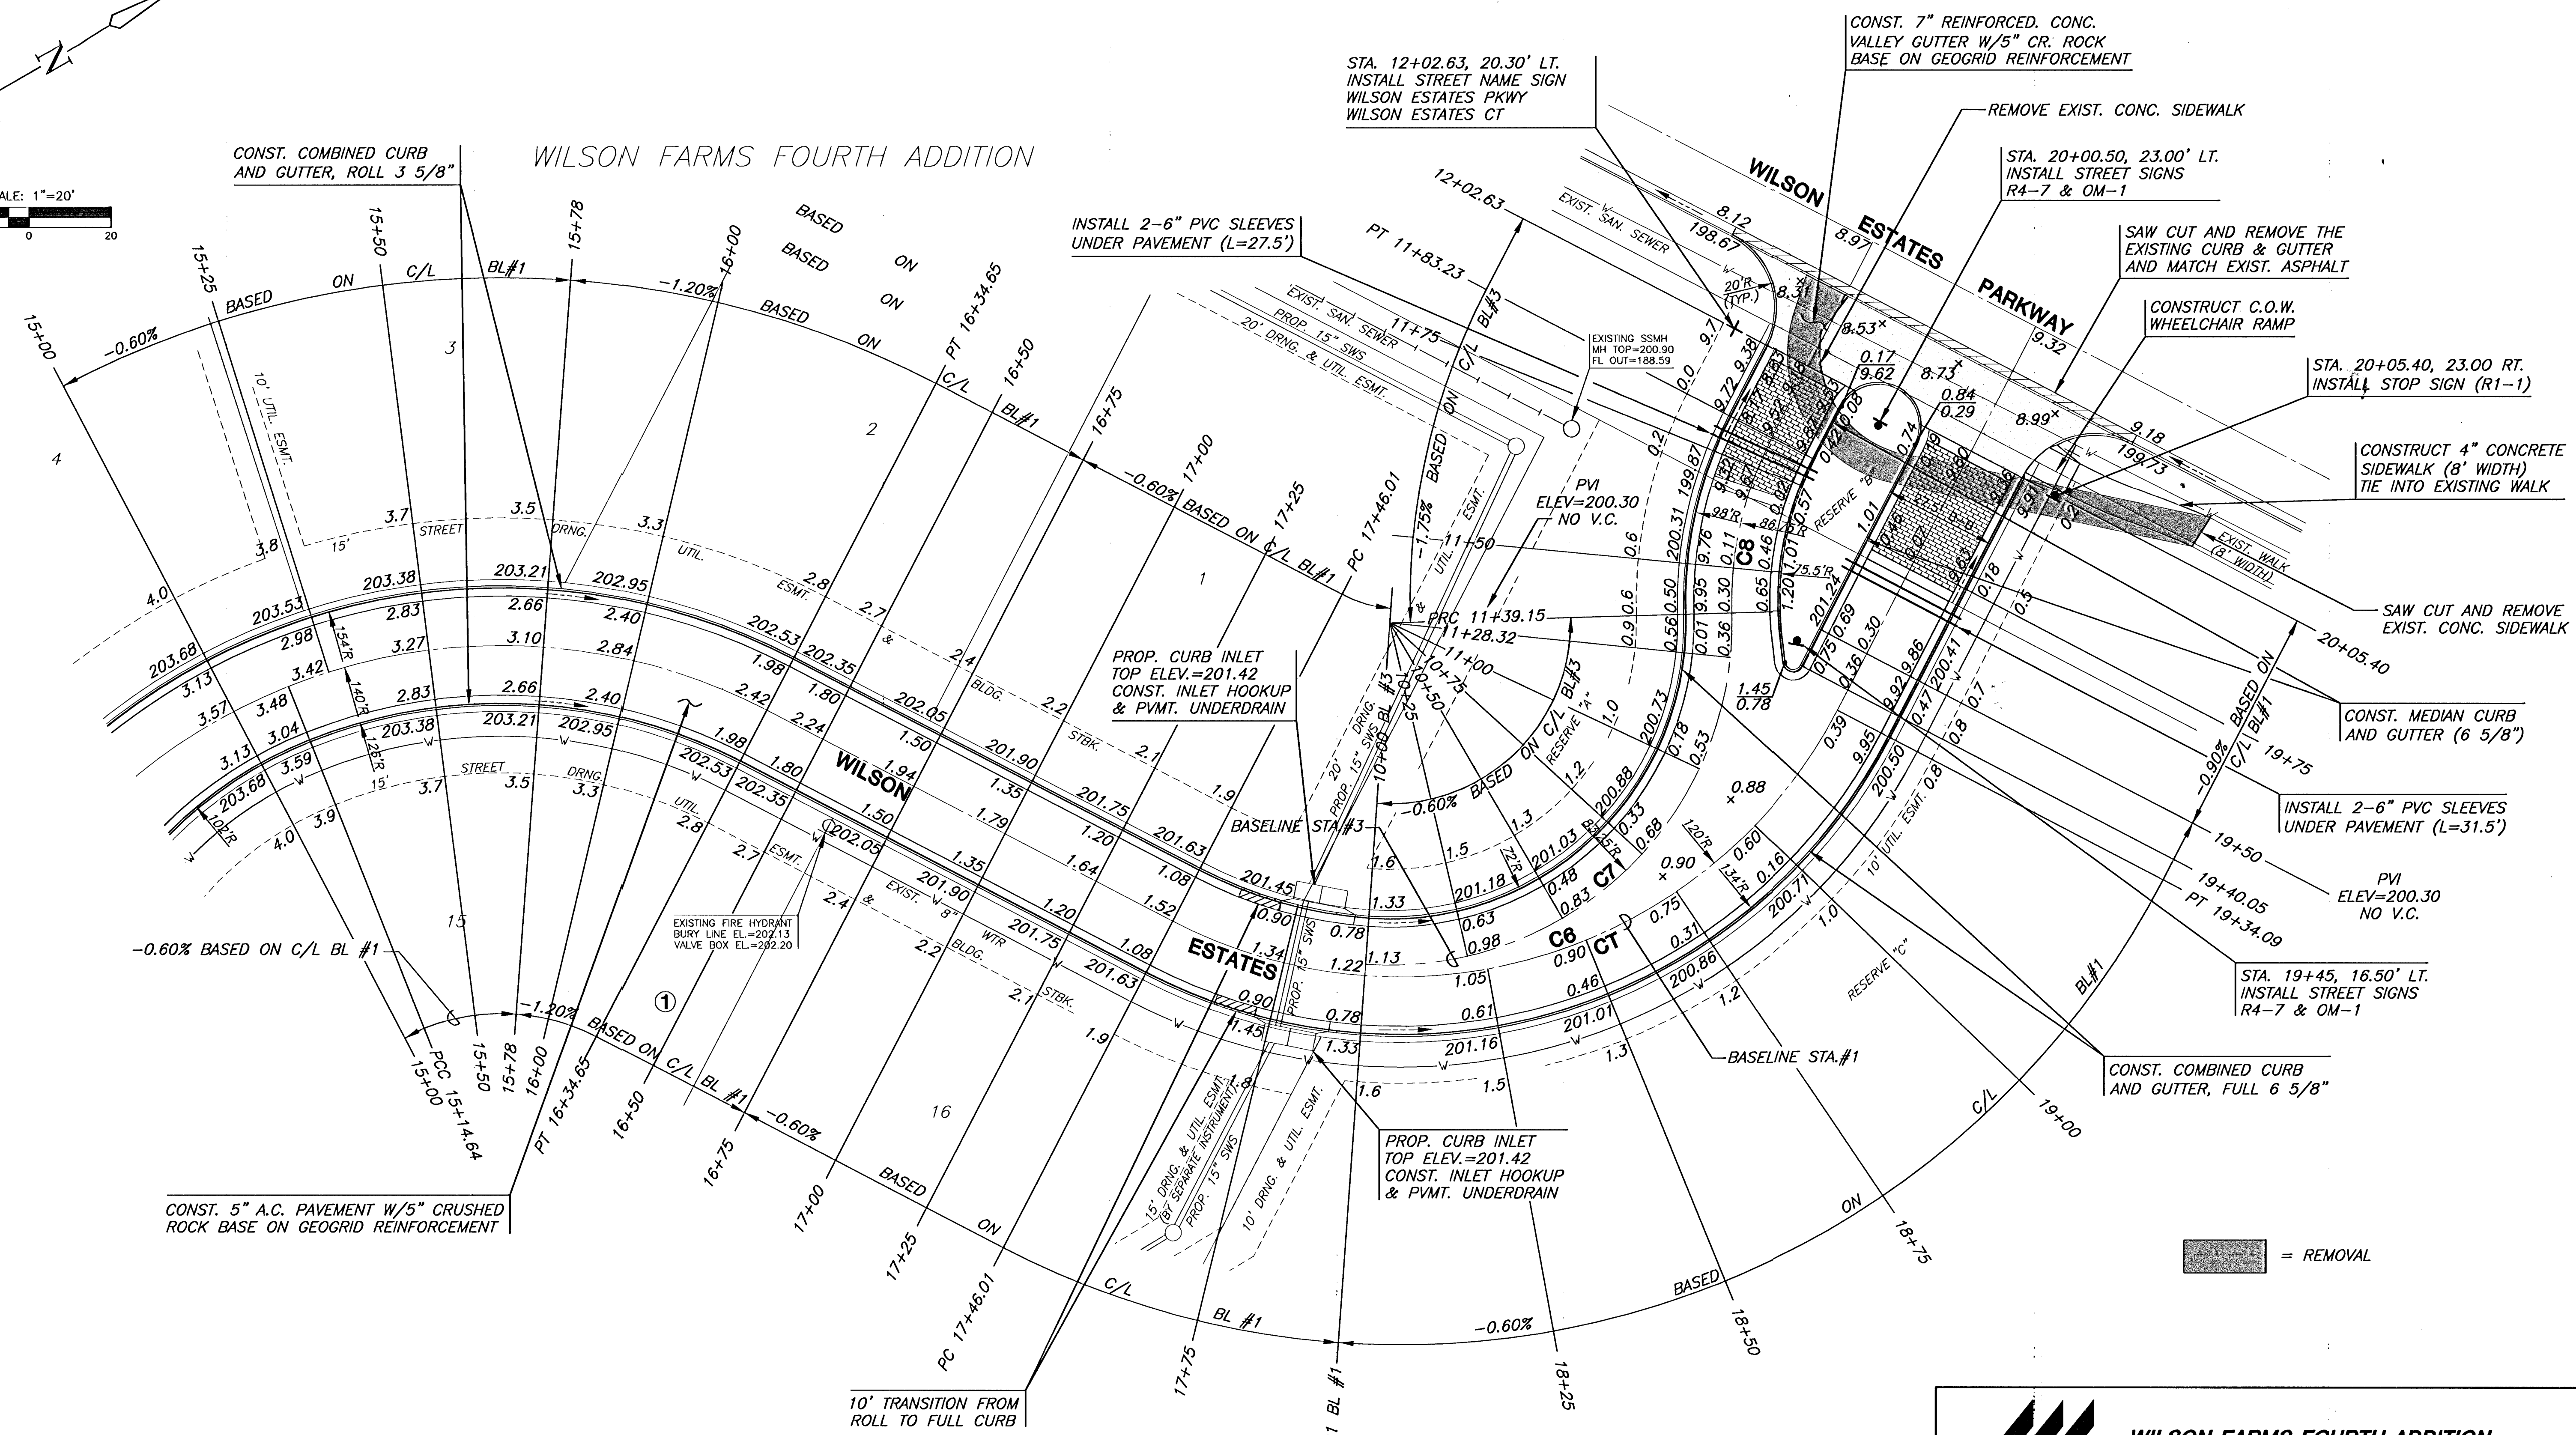
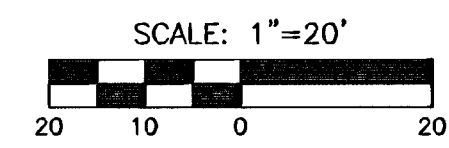


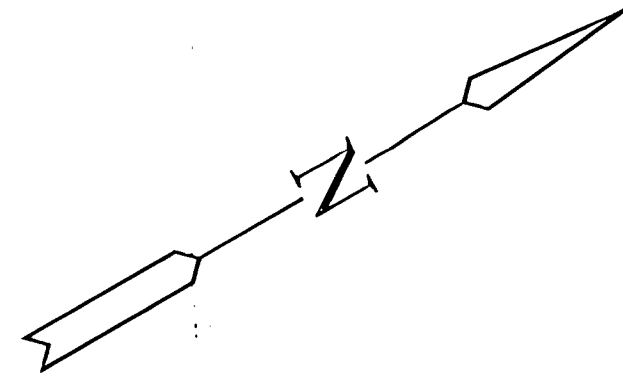

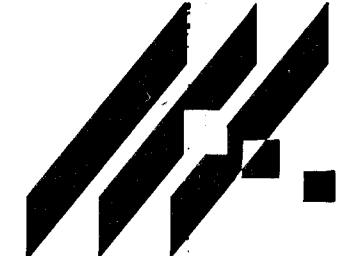

MKEC
ENGINEERING
CONSULTANTS
411 N. WEBB ROAD
WICHITA, KS. 67206
316-684-9600

WILSON FARMS FOURTH ADDITION
PROJECT NAME

WILSON ESTATES CT
SHEET TITLE

DESIGN BY: DFL	DRAWN BY: DMU	CHECKED BY: CJA
DATE: OCTOBER 2003	JOB NO.: 03131E1	SHEET/OF: 10 / 32