



GARVER
 © 2018 GARVER, LLC
 THIS DOCUMENT, ALONG WITH THE IDEAS AND DESIGNS CONVEYED HEREIN, SHALL BE CONSIDERED INSTRUMENTS OF PROFESSIONAL SERVICE AND ARE PROPERTY OF GARVER, LLC. ANY USE, REPRODUCTION, OR DISTRIBUTION OF THIS DOCUMENT, ALONG WITH THE IDEAS AND DESIGN CONTAINED HEREIN, IS PROHIBITED UNLESS AUTHORIZED IN WRITING BY GARVER, LLC OR EXPLICITLY ALLOWED IN THE GOVERNING PROFESSIONAL SERVICES AGREEMENT FOR THIS WORK.

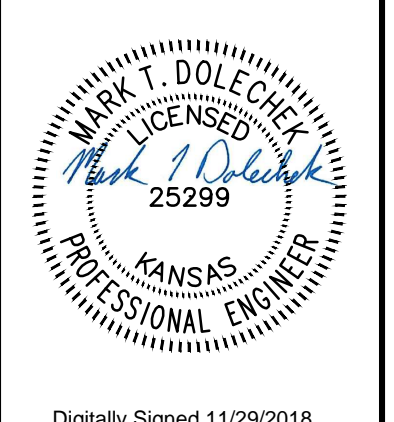

Digitally Signed 11/29/2018

REV.	DATE	DESCRIPTION	BY

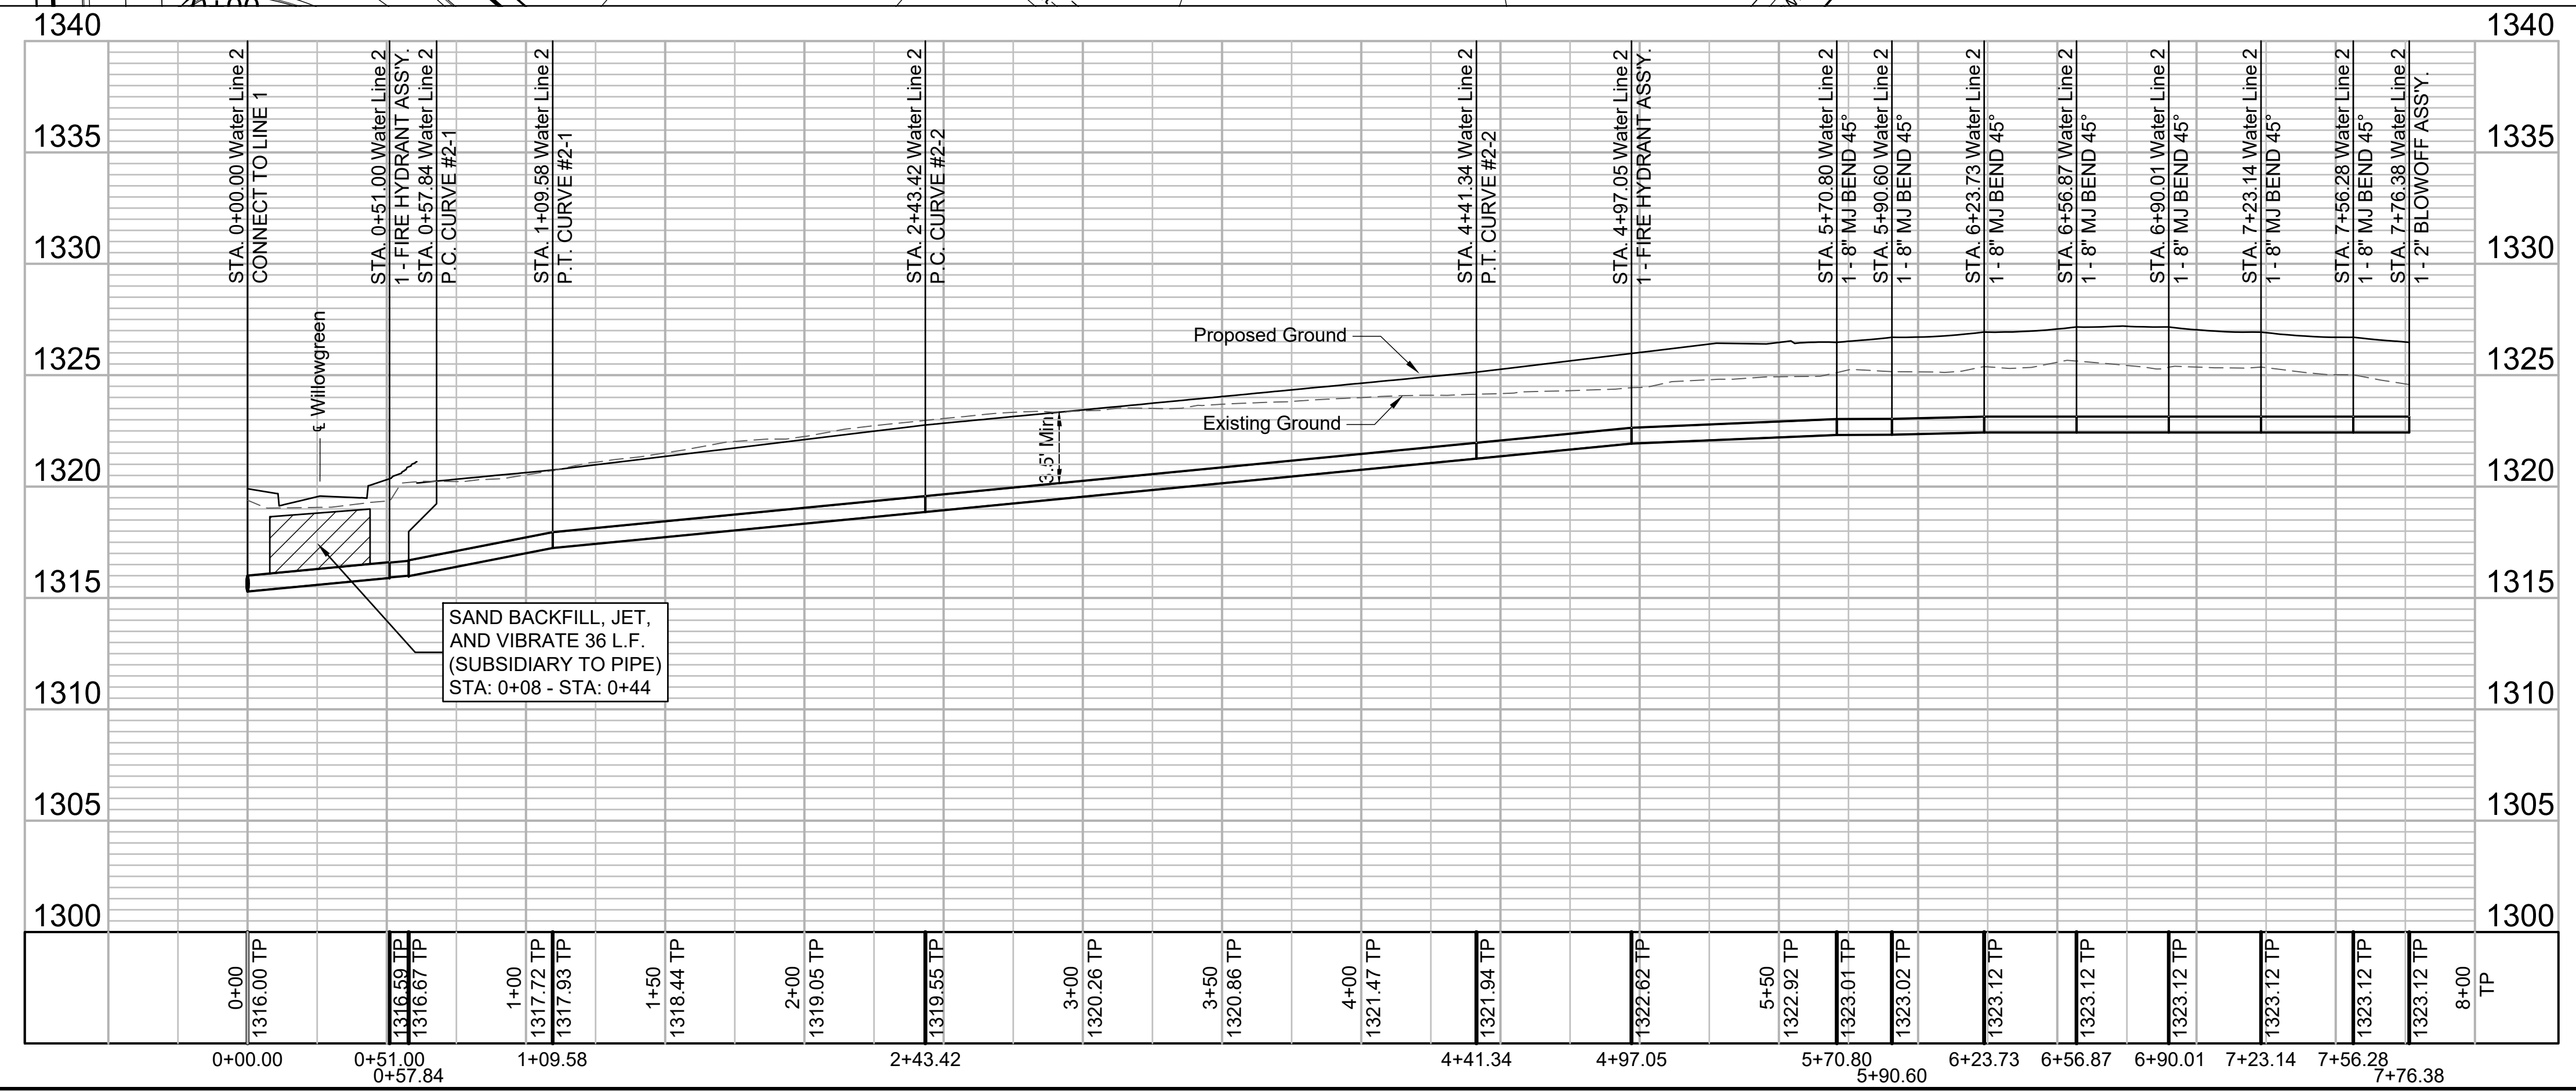

File: L:\2018\18267013 - Sierra Hills 2nd Phase 4\Drawings\C3D\Water\Water Line 2.dwg Last Save: 11/29/2018 2:28 PM Last saved by: MTDolechek
 Last plotted by: Dolechek, Mark T. Plot Date: 11/29/2018 3:00 PM Plotter used: None Plot Scale: 1:2.5849 Plot Date: 11/29/2018 3:00 PM

CITY OF WICHITA
 WICHITA, KANSAS
SIERRA HILLS 2nd ADD.
 PHASE 4 - WATER

Water Line 2

JOB NO.: 18267013
 DATE: NOV 2018
 DESIGNED BY: MTD
 DRAWN BY: CDJ

BAR IS ONE INCH ON ORIGINAL DRAWING
 IF NOT ONE INCH ON THIS SHEET, ADJUST SCALES ACCORDINGLY.

DRAWING NUMBER

SHEET NUMBER **4** OF **16**