
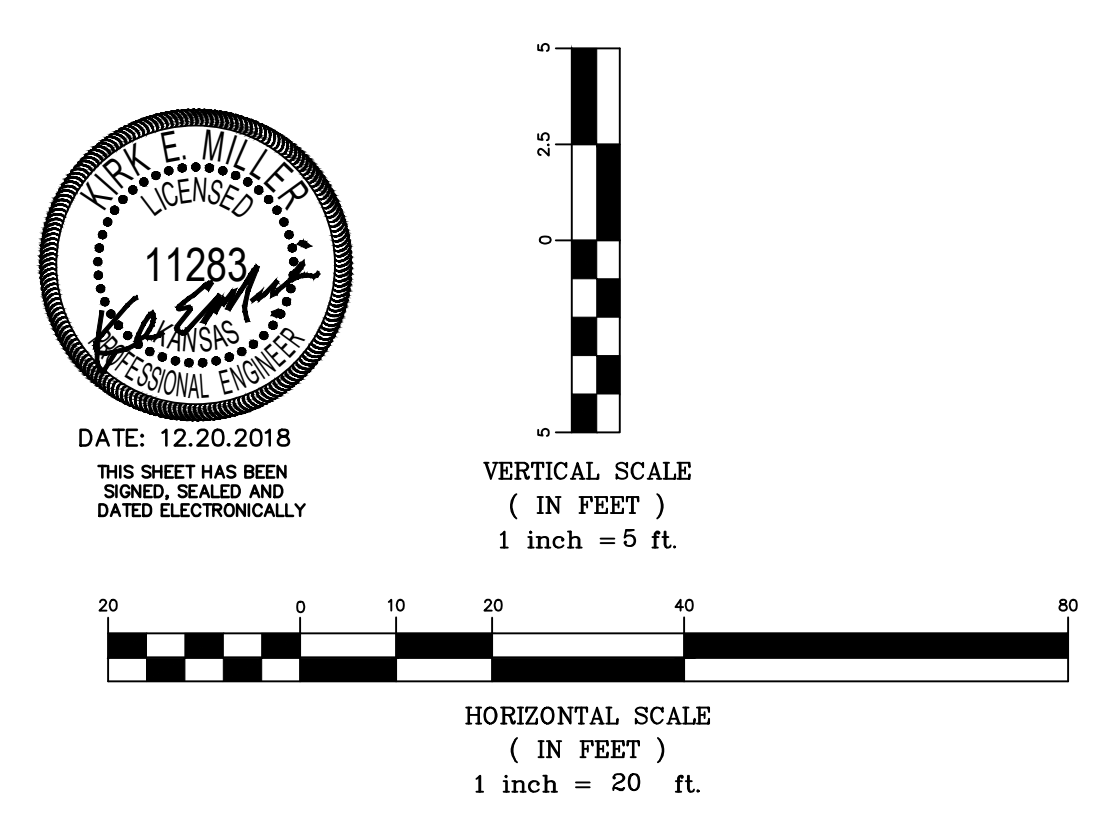


Curve Detail			
PC to PT	Δ	R	L
Sta. 6+70.59 - 9+19.49 Line 1	19°58'23"	714'	248.90'

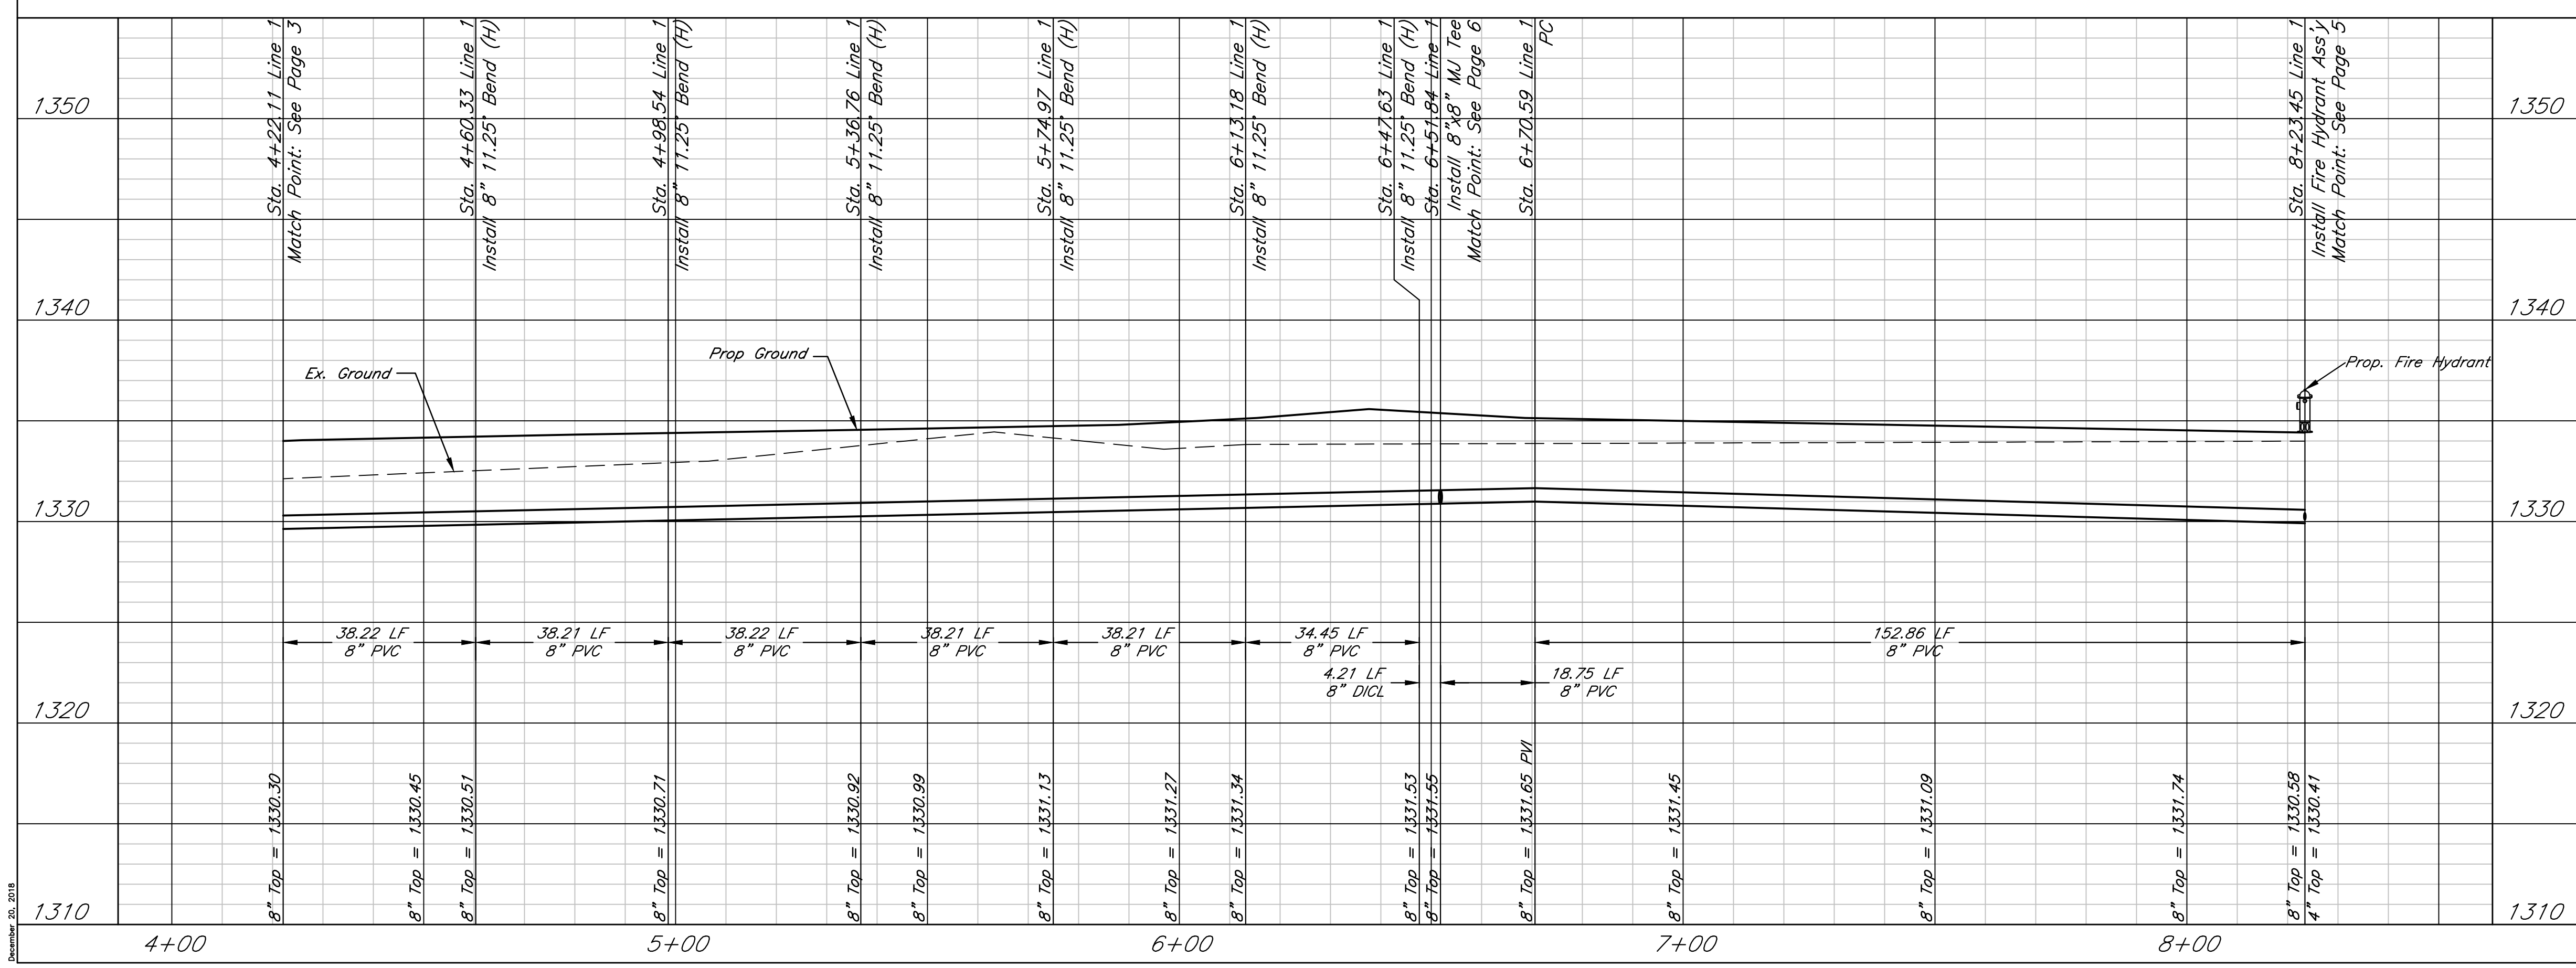

Chereese Woods  
Plan and Profile Water-Line 1  
Wichita, Kansas

PROJECT NUMBER: 448-90864

	KEM. NO. 16175	FILE	DATE 12/2018	SHEET 4
	DESIGN KM	DRAWN AHS	REVISED	

117 E. Lewis, Wichita, KS 67202 (316)264-0242

December 20, 2018