

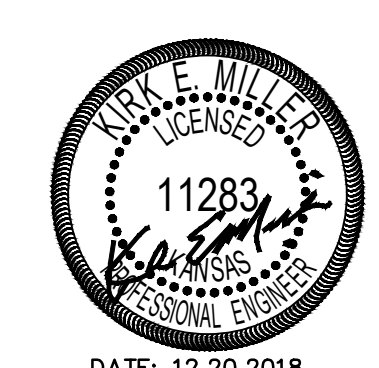


Curve Detail			
PC to PT	Δ	R	L
Sta. 6+70.59 - 9+19.49 Line 1	19°58'23"	714'	248.90'

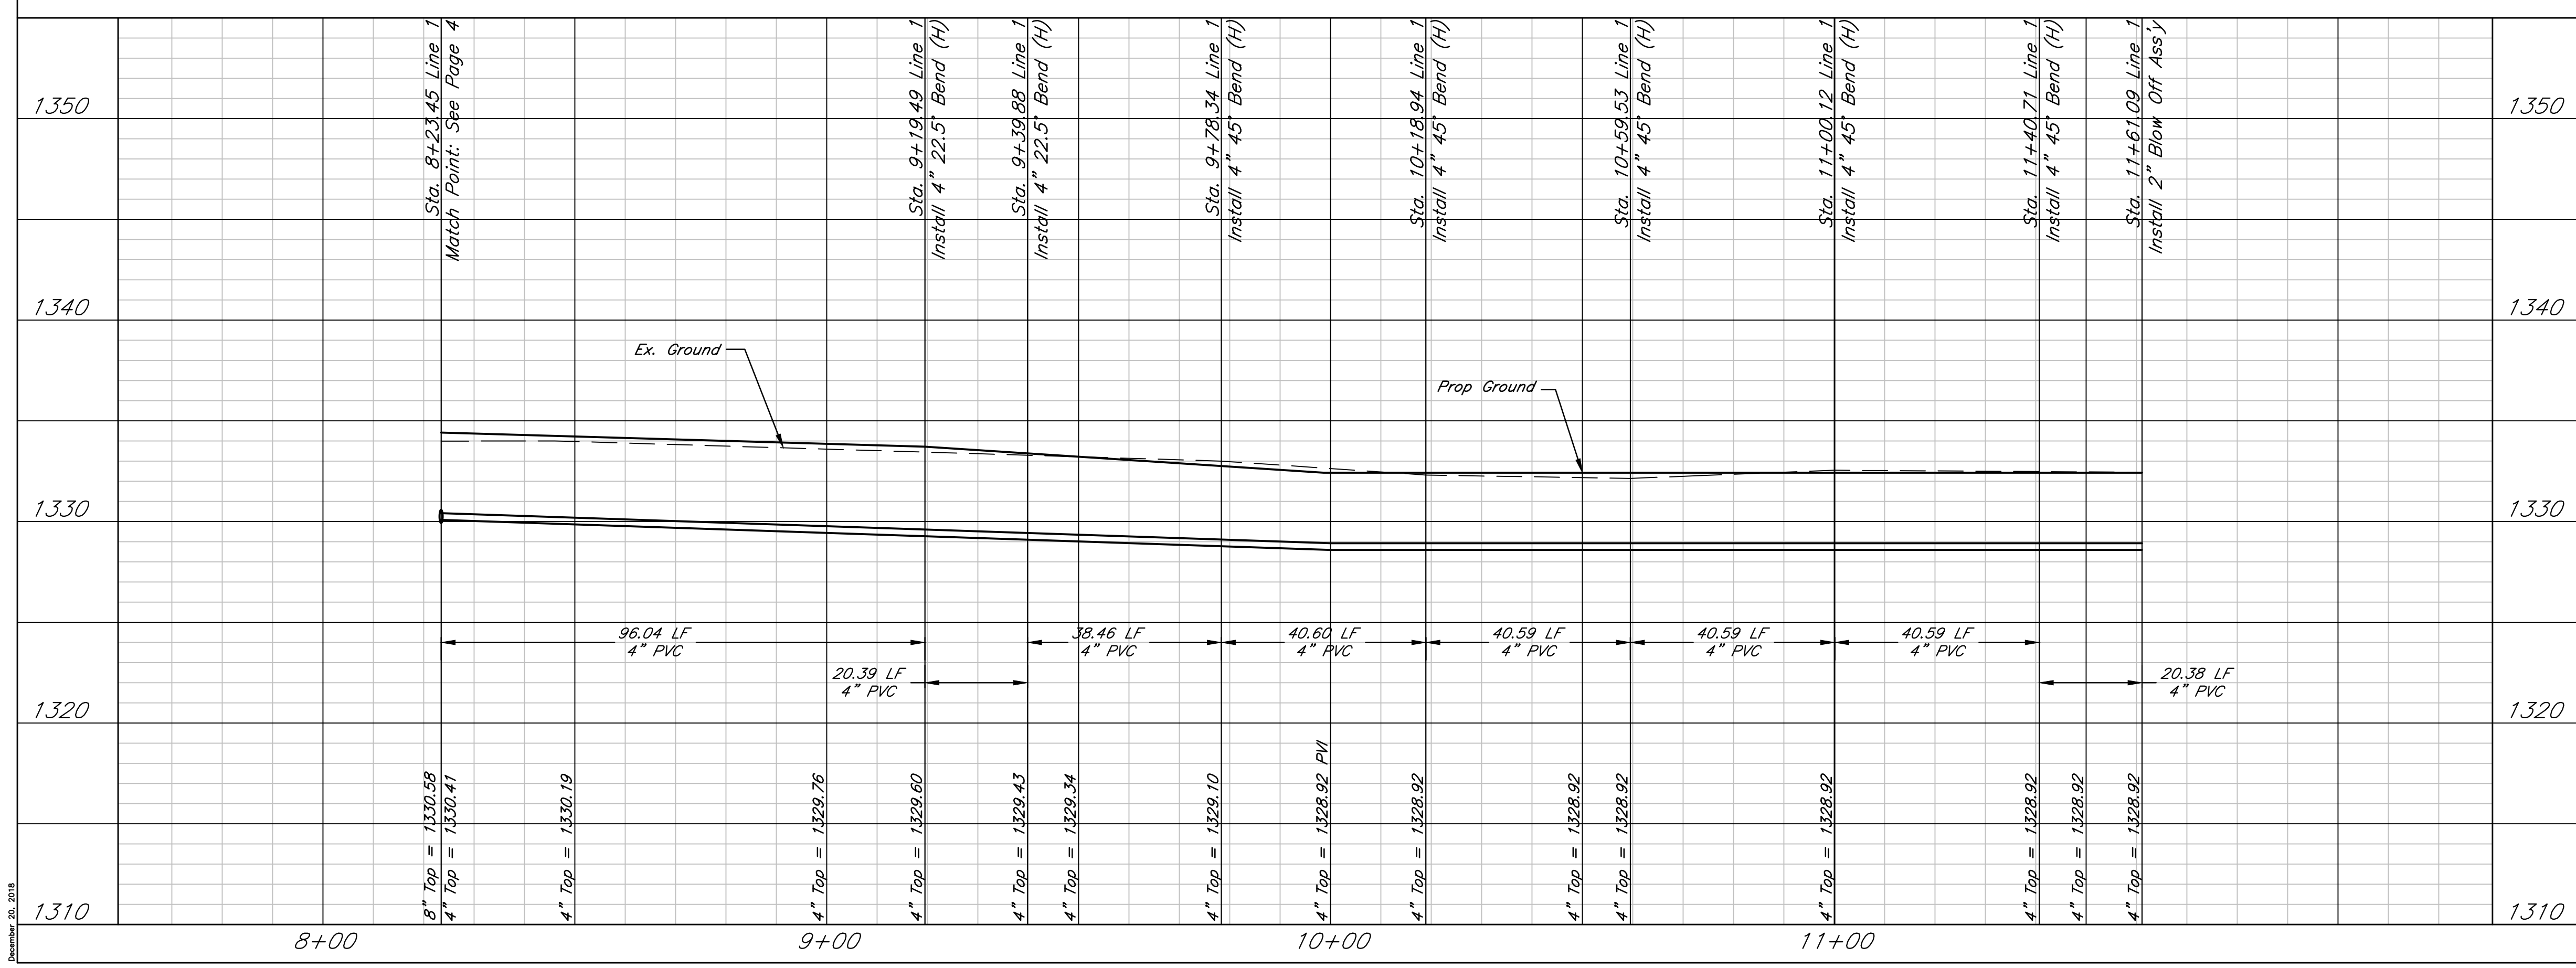

DATE: 12.20.2018
THIS SHEET HAS BEEN SIGNED, SEALED AND DATED ELECTRONICALLY

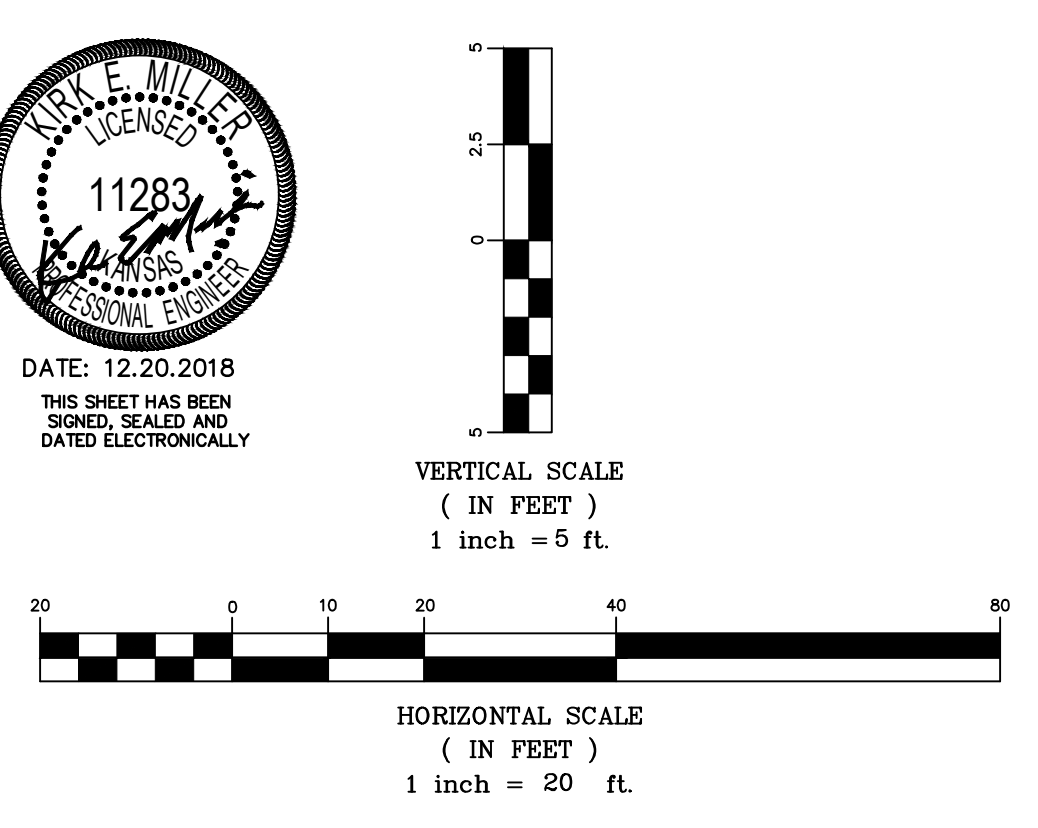

Chereese Woods
Plan and Profile Water-Line 1
Wichita, Kansas

KEMILLER ENGINEERING PA <small>117 E. Lewis, Wichita, KS 67202 (316)264-0242</small>	PROJECT NUMBER 448-90864			5
	KEM NO. 16175	FILE	DATE 12/2018	
DESIGN KM	DRAWN AHS	REVISED		

December 20, 2018