







© 2018 GARVER, LLC  
 THIS DOCUMENT, ALONG WITH THE IDEAS AND DESIGNS CONVEYED HEREIN, SHALL BE CONSIDERED INSTRUMENTS OF PROFESSIONAL SERVICE AND ARE PROPERTY OF GARVER, LLC. ANY USE, REPRODUCTION, OR DISTRIBUTION OF THIS DOCUMENT, ALONG WITH THE IDEAS AND DESIGN CONTAINED HEREIN, IS PROHIBITED UNLESS AUTHORIZED IN WRITING BY GARVER, LLC OR EXPLICITLY ALLOWED IN THE GOVERNING PROFESSIONAL SERVICES AGREEMENT FOR THIS WORK.

8535 E. 21st ST. N.  
 Suite 130  
 Wichita, KS 67206  
 (316) 264-8008

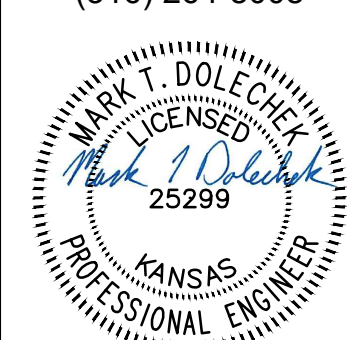

Digitally Signed 11/29/2018

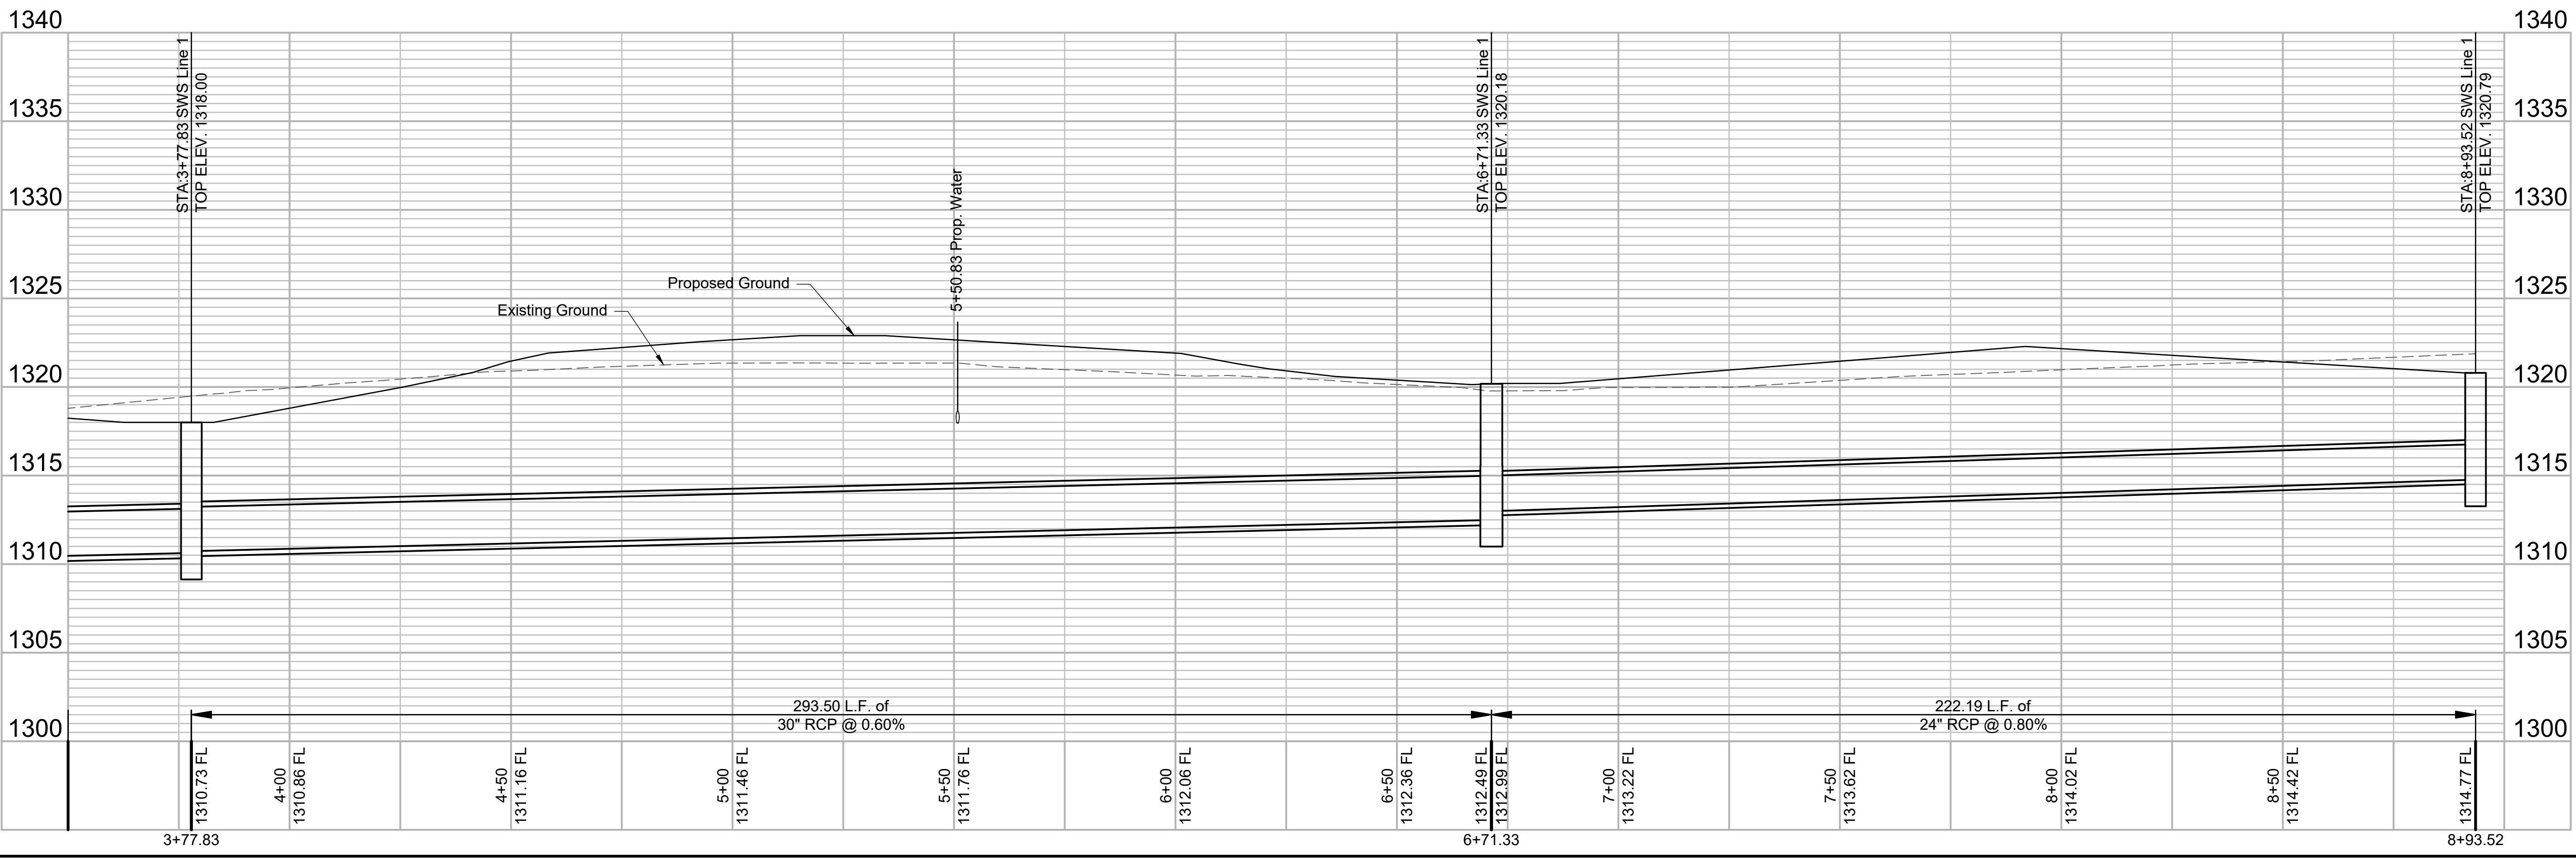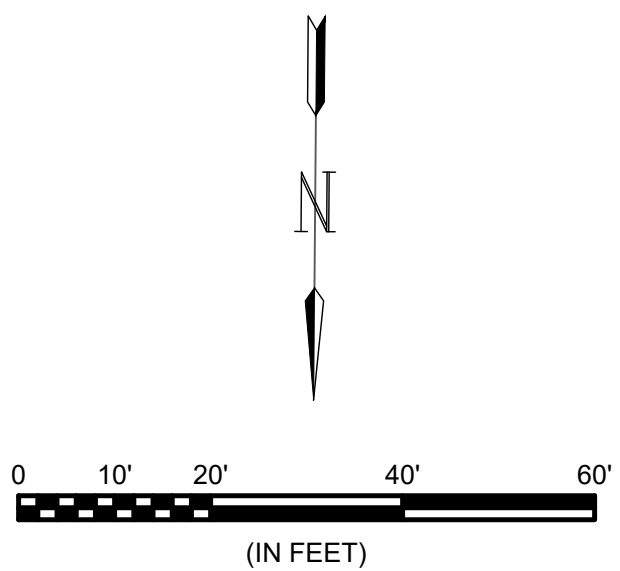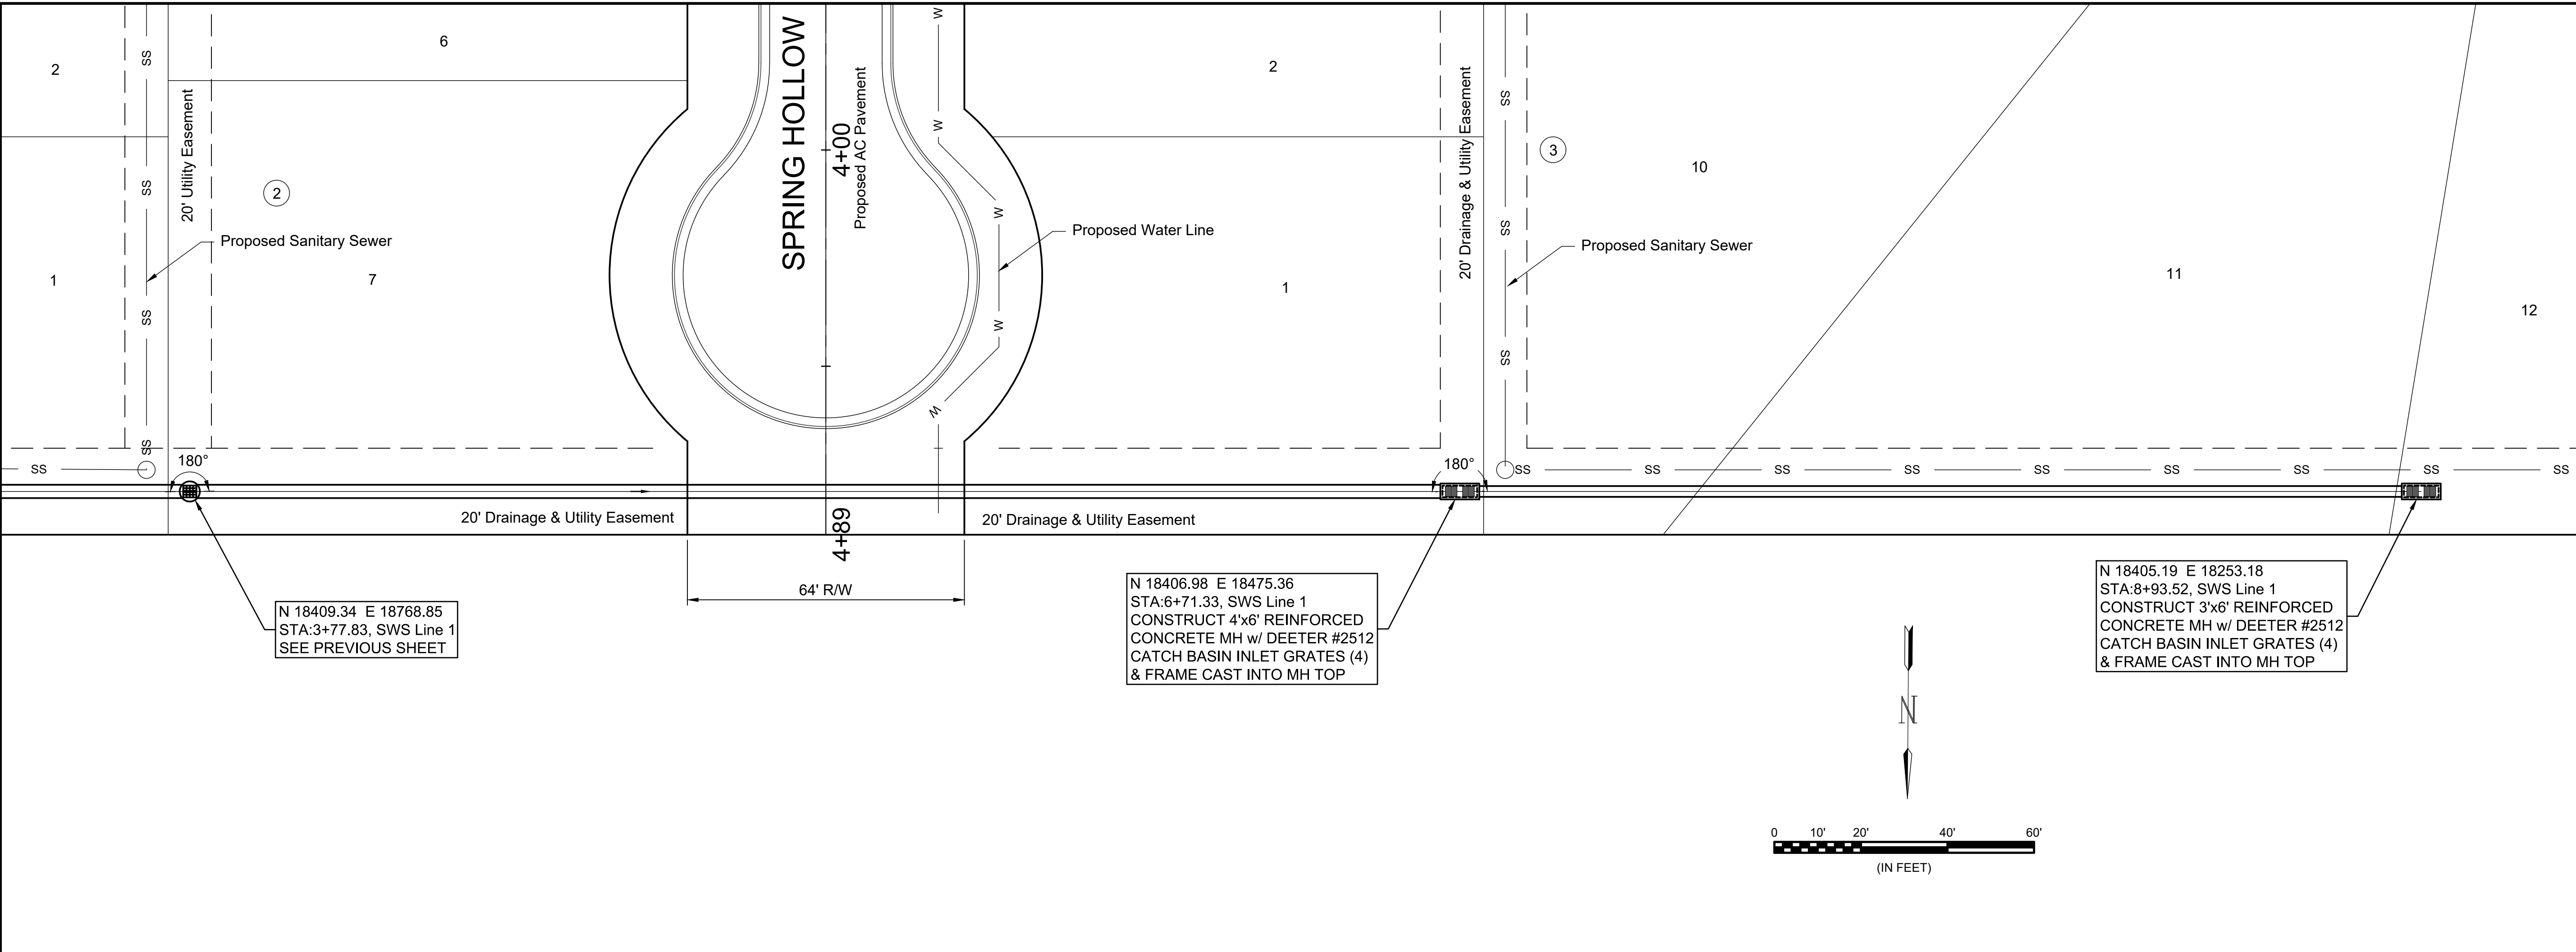

File: L:\2018\18267013 - Sierra Hills 2nd Phase 4Drawings\C3D\SWS\Storm Sewer 1 - (2).dwg Last Save: 11/29/2018 2:00 PM Last saved by: MTDolechek  
 Last plotted by: Dolechek, Mark T. Plot Style: --- Plot Scale: 1:2,500 Plot Date: 11/29/2018 7:56 AM Plotter used: None

REV.	DATE	DESCRIPTION	BY



CITY OF WICHITA  
 WICHITA, KANSAS

SIERRA HILLS 2nd ADD.  
 PHASE 4 - SWS

SWS Line 1

JOB NO.: 18267013  
 DATE: NOV 2018  
 DESIGNED BY: MTD  
 DRAWN BY: CDJ

BAR IS ONE INCH ON ORIGINAL DRAWING  
 0 1" IF NOT ONE INCH ON THIS SHEET, ADJUST SCALES ACCORDINGLY.

DRAWING NUMBER

SHEET NUMBER **3** OF **19**