


SCALE
1" = 20'

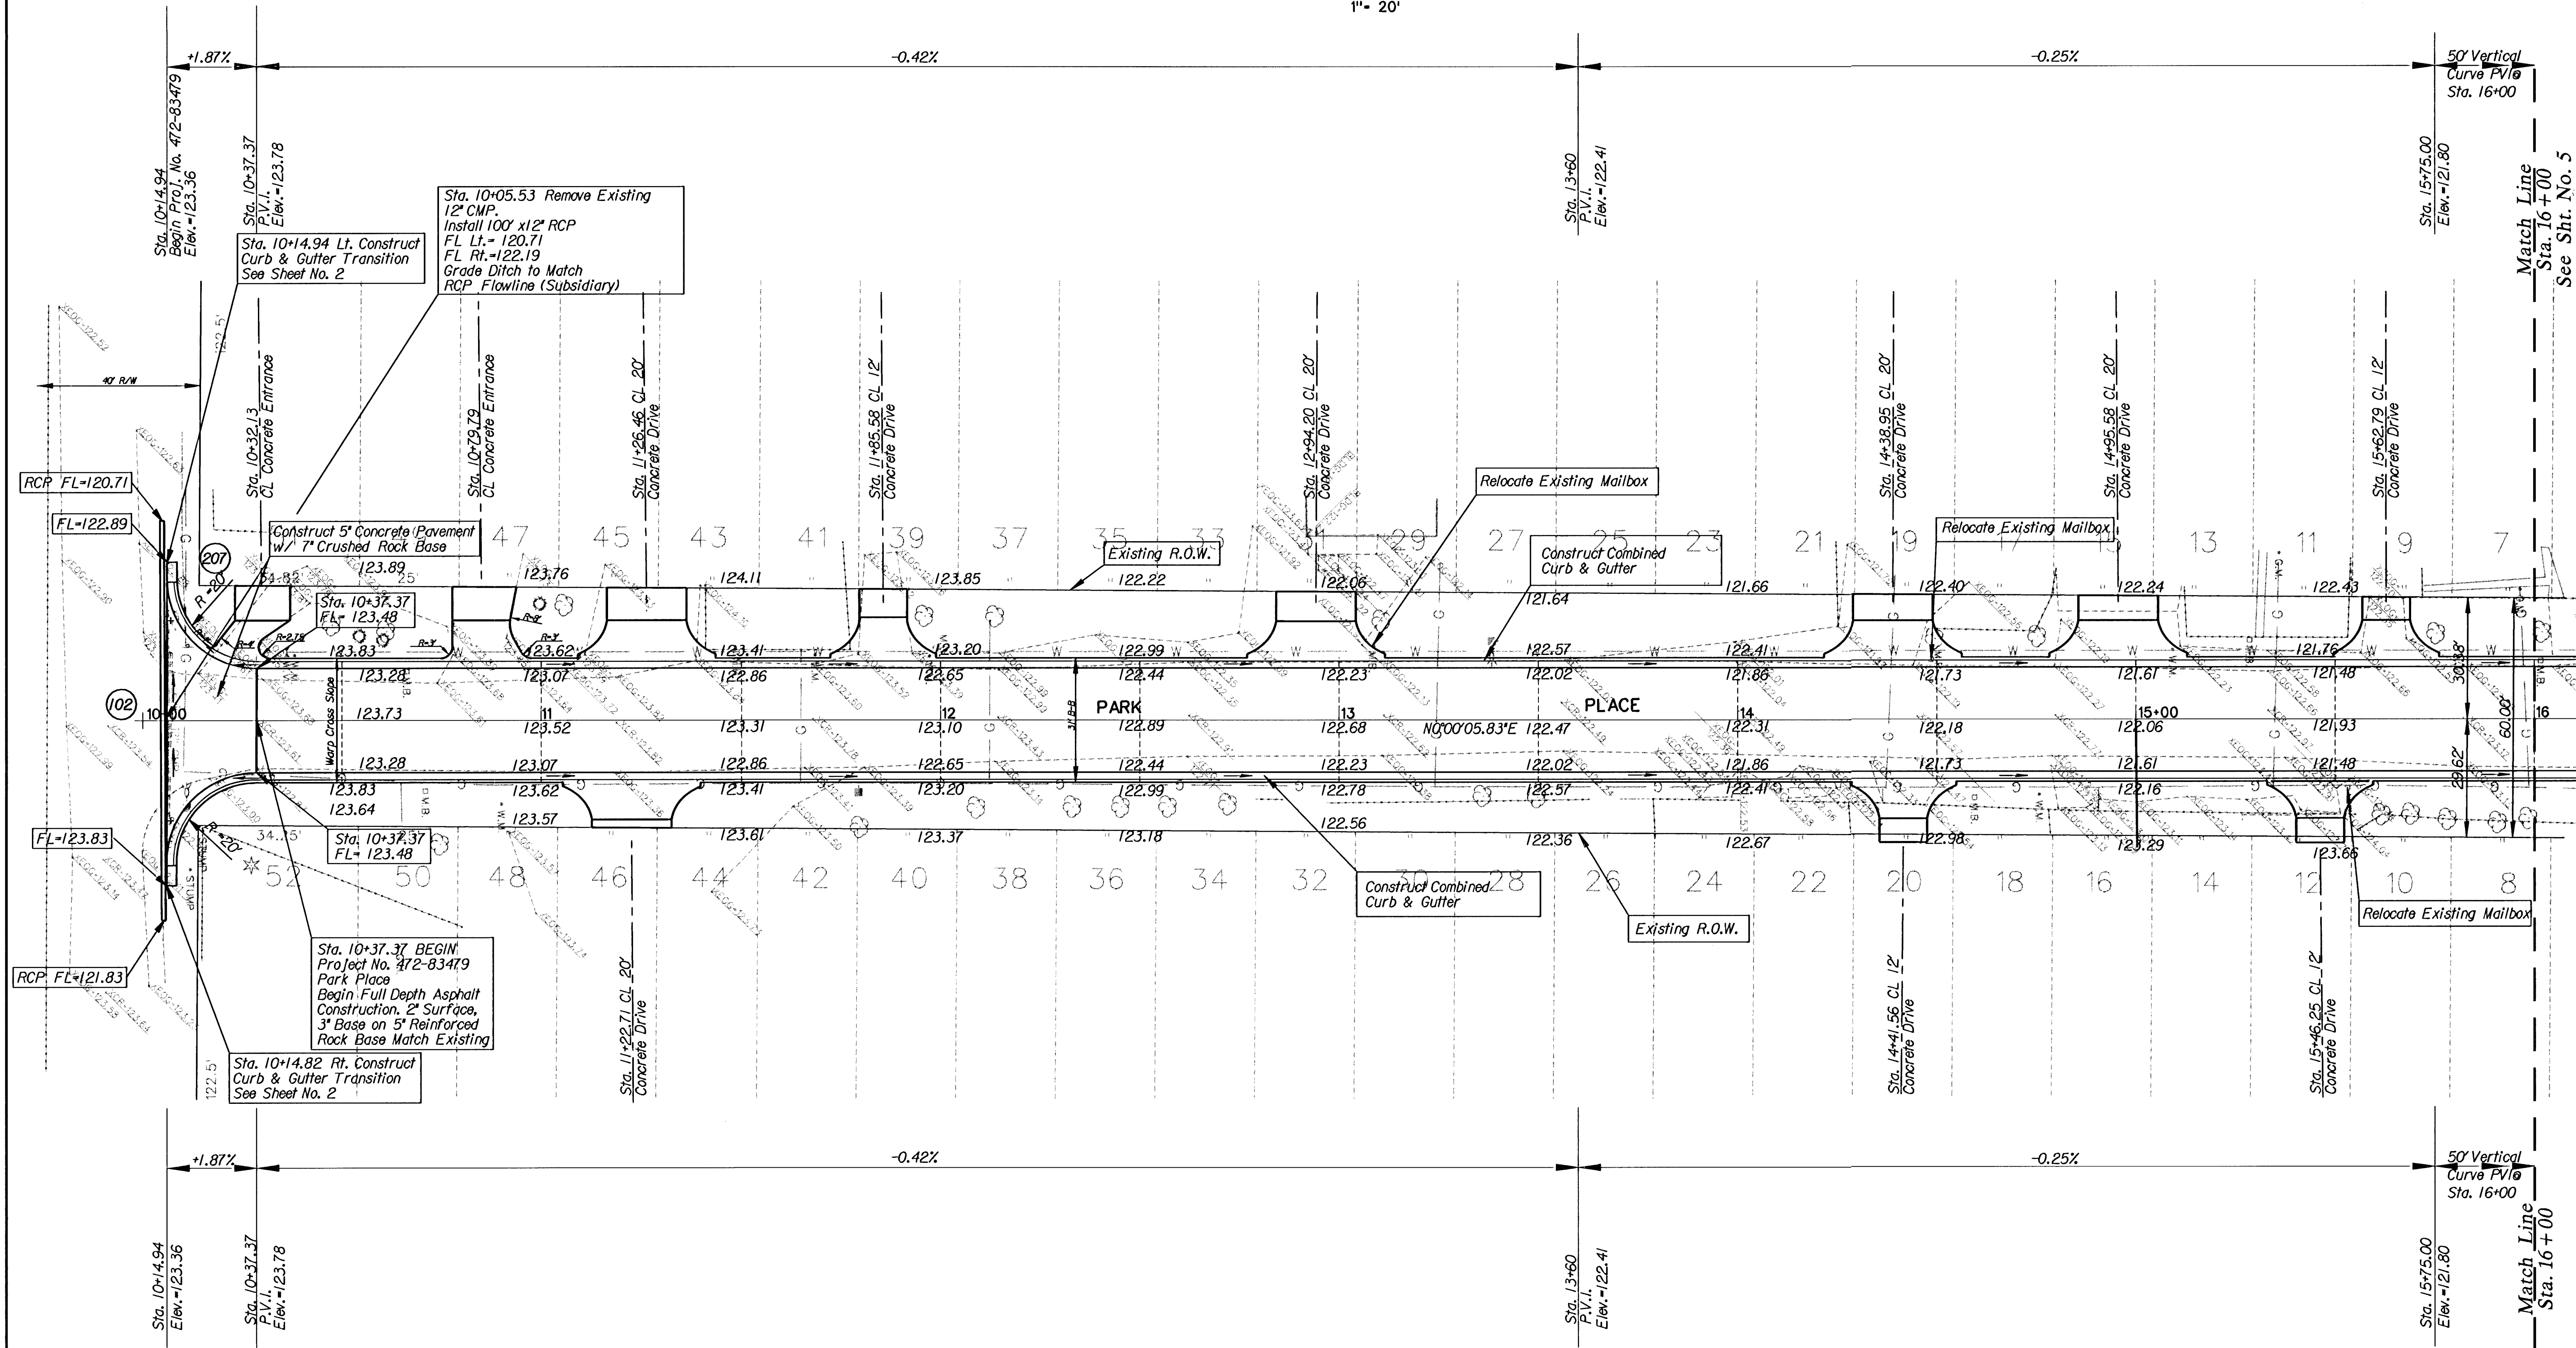

Water Valve Box Table			
Station	Offset	Existing	Proposed
10+36.12	17.07' Lt.	123.40	123.90

BM No. 4- Square cut in Northwest
Corner Inlet at Southeast Corner
28th Street & Park Place
Elev= 122.16

DESIGNED
CHECKED
DATE

12/20/2019

PROJECT NO.

2750001891

SCALE

1" = 20'

DATE

12/20/2019

CITY OF WICHITA

PARK PLACE
27TH STREET TO 28TH STREET

PROPOSED
IMPROVEMENTS
STA. 10+00 TO STA. 16+00

WICHITA KANSAS

DESIGNED
CHECKED
SCALE

12/20/2019
B. A. L.
1" = 20'

DRAWN
DATE

M.P.M.
2/20/20
SHEET NO. 4 of 28