


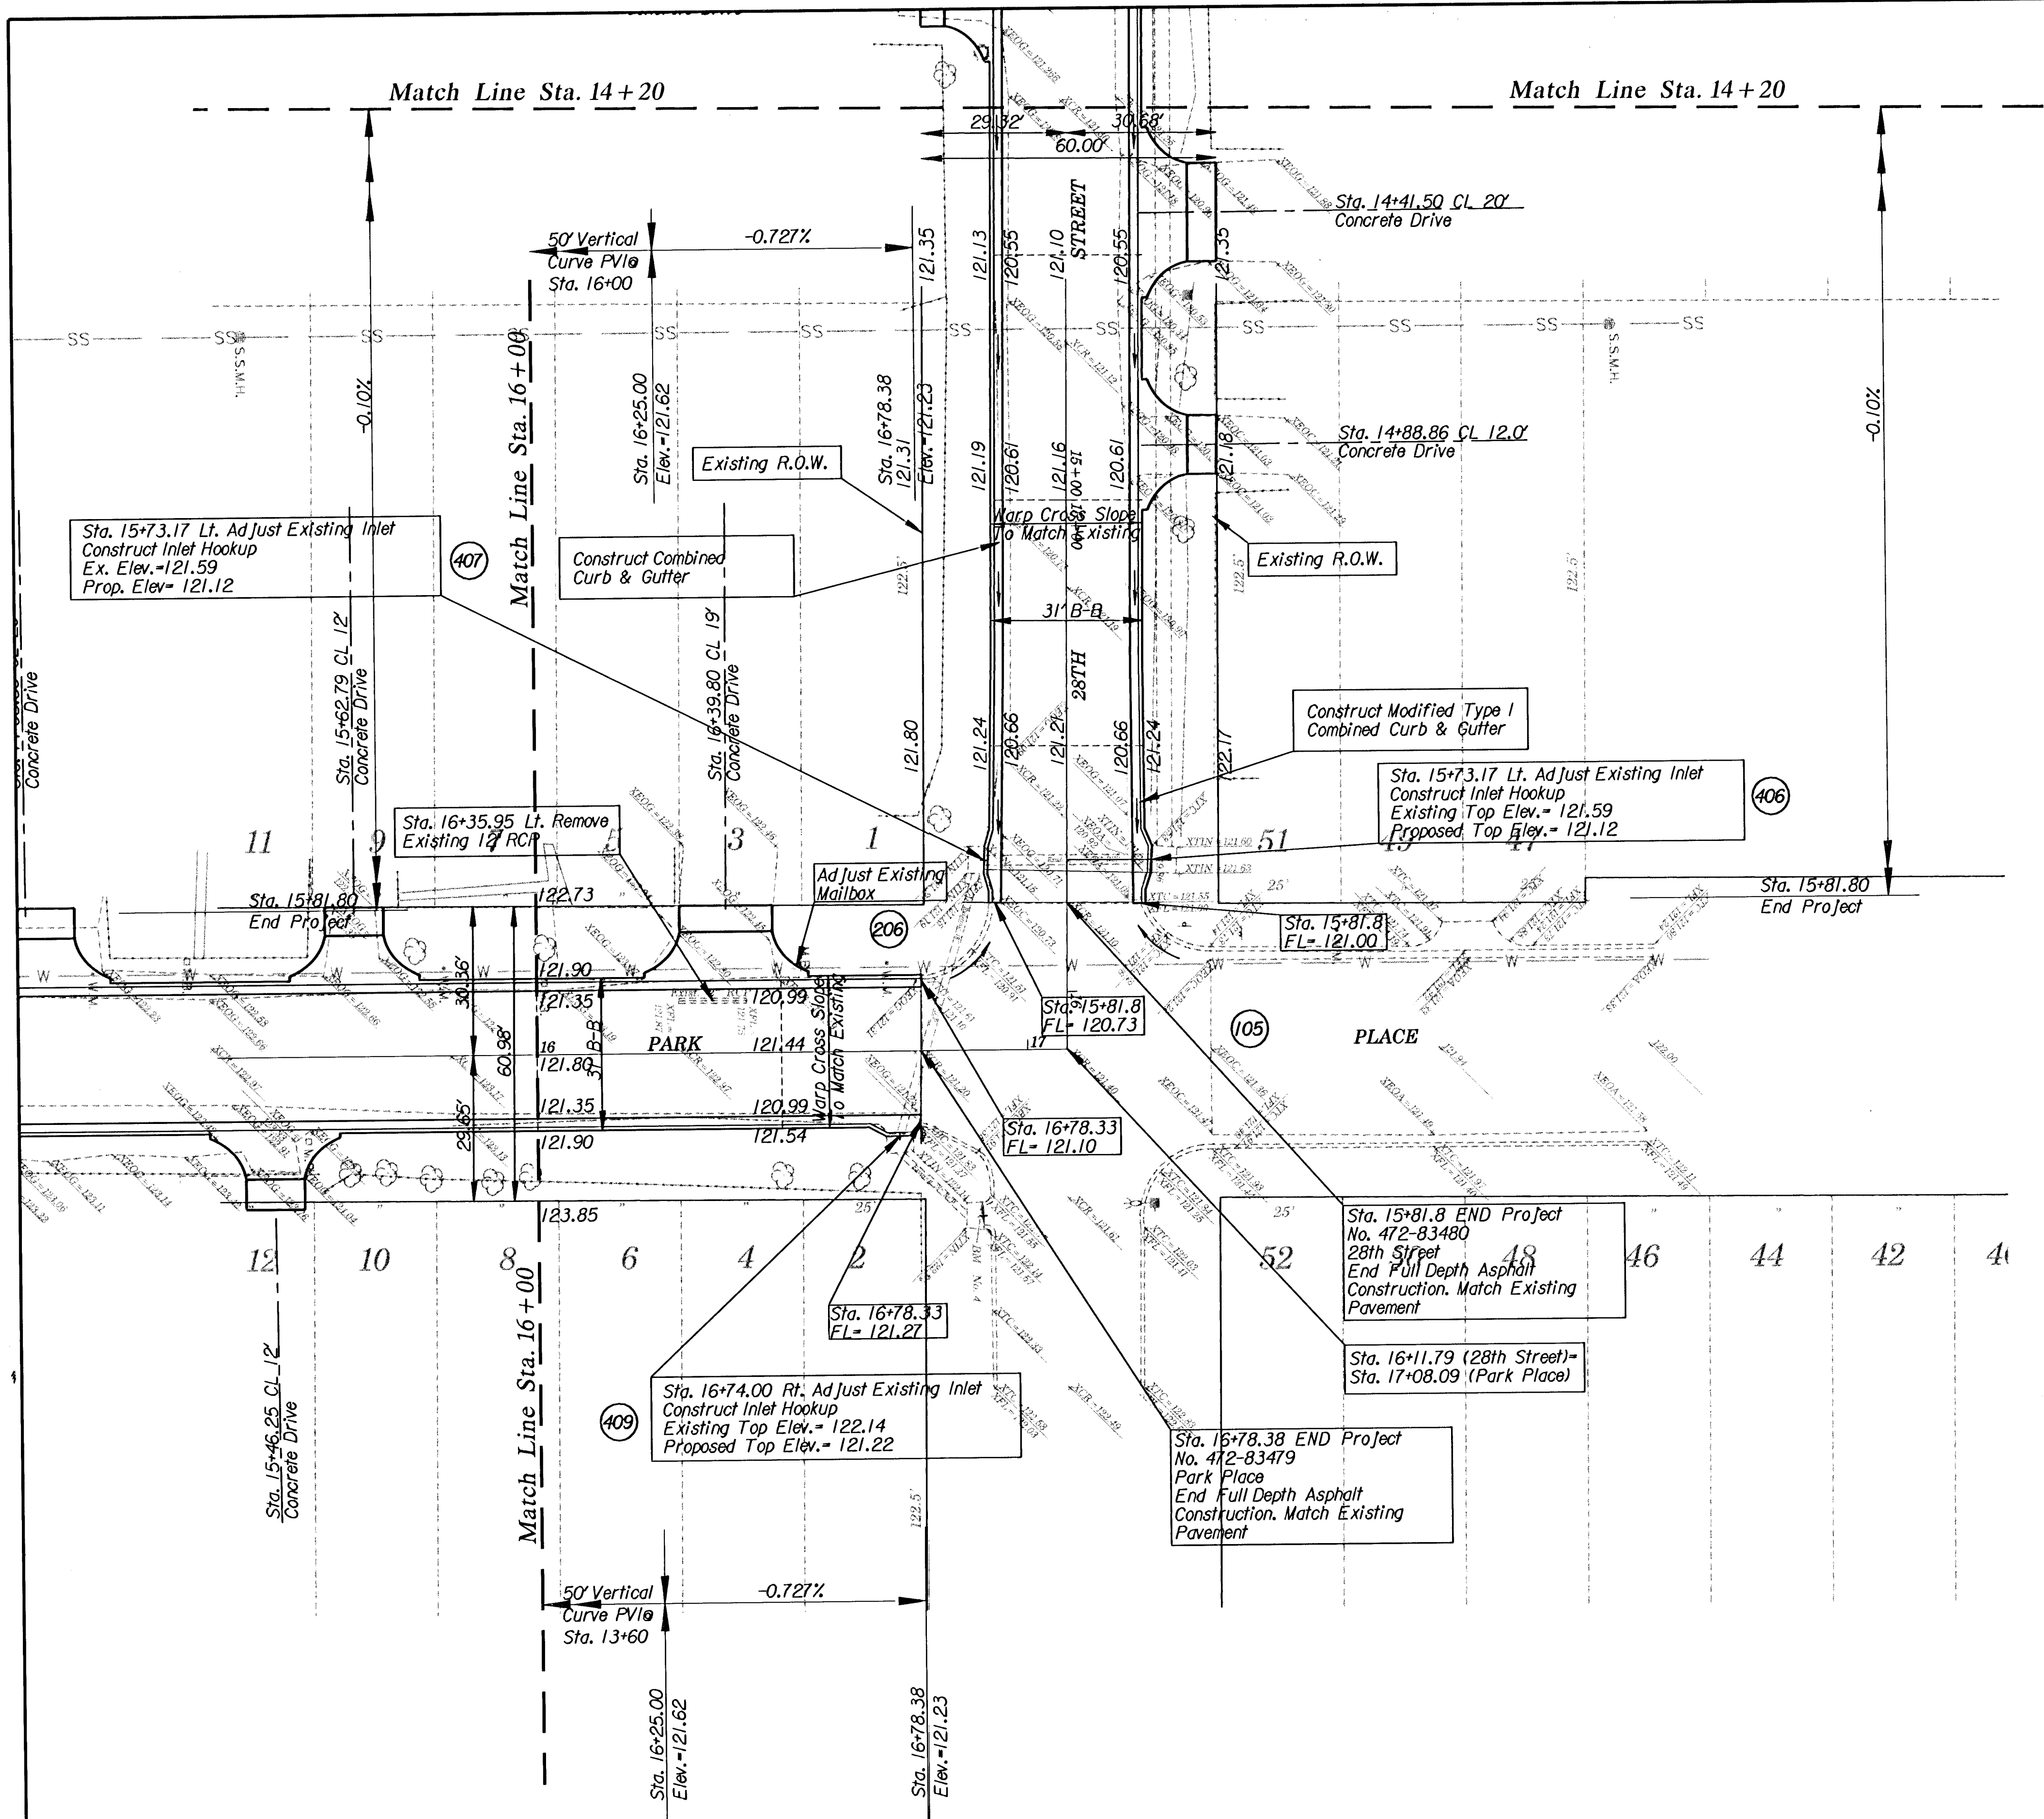

SCALE
1" = 20'

BM No. 4- Square cut in Northwest
Corner Inlet at Southeast Corner
28th Street & Park Place
Elev = 122.16

CITY OF WICHITA			
28TH ST. FROM FAIRVIEW AVE. TO PARK PL. PARK PLACE FROM 27TH ST. TO 28TH ST.			
PROPOSED IMPROVEMENTS			
Sta. 14+20 To Sta. 16+11.79 (28th St.) Sta. 16+00 To Sta. 17+09.08 (Park Place) WICHITA, KANSAS			
DESIGNED J.R.L. CHECKED B.A.L. DATE 12/22/2010	DRAWN M.P.M. DATE 2/20/13	SHEET NO. 3 of 28	
		SCALE 1" = 20'	
		T&S SYSTEMS CORPORATION 245 North Waco, Suite 420 Wichita, Kansas 67204	