


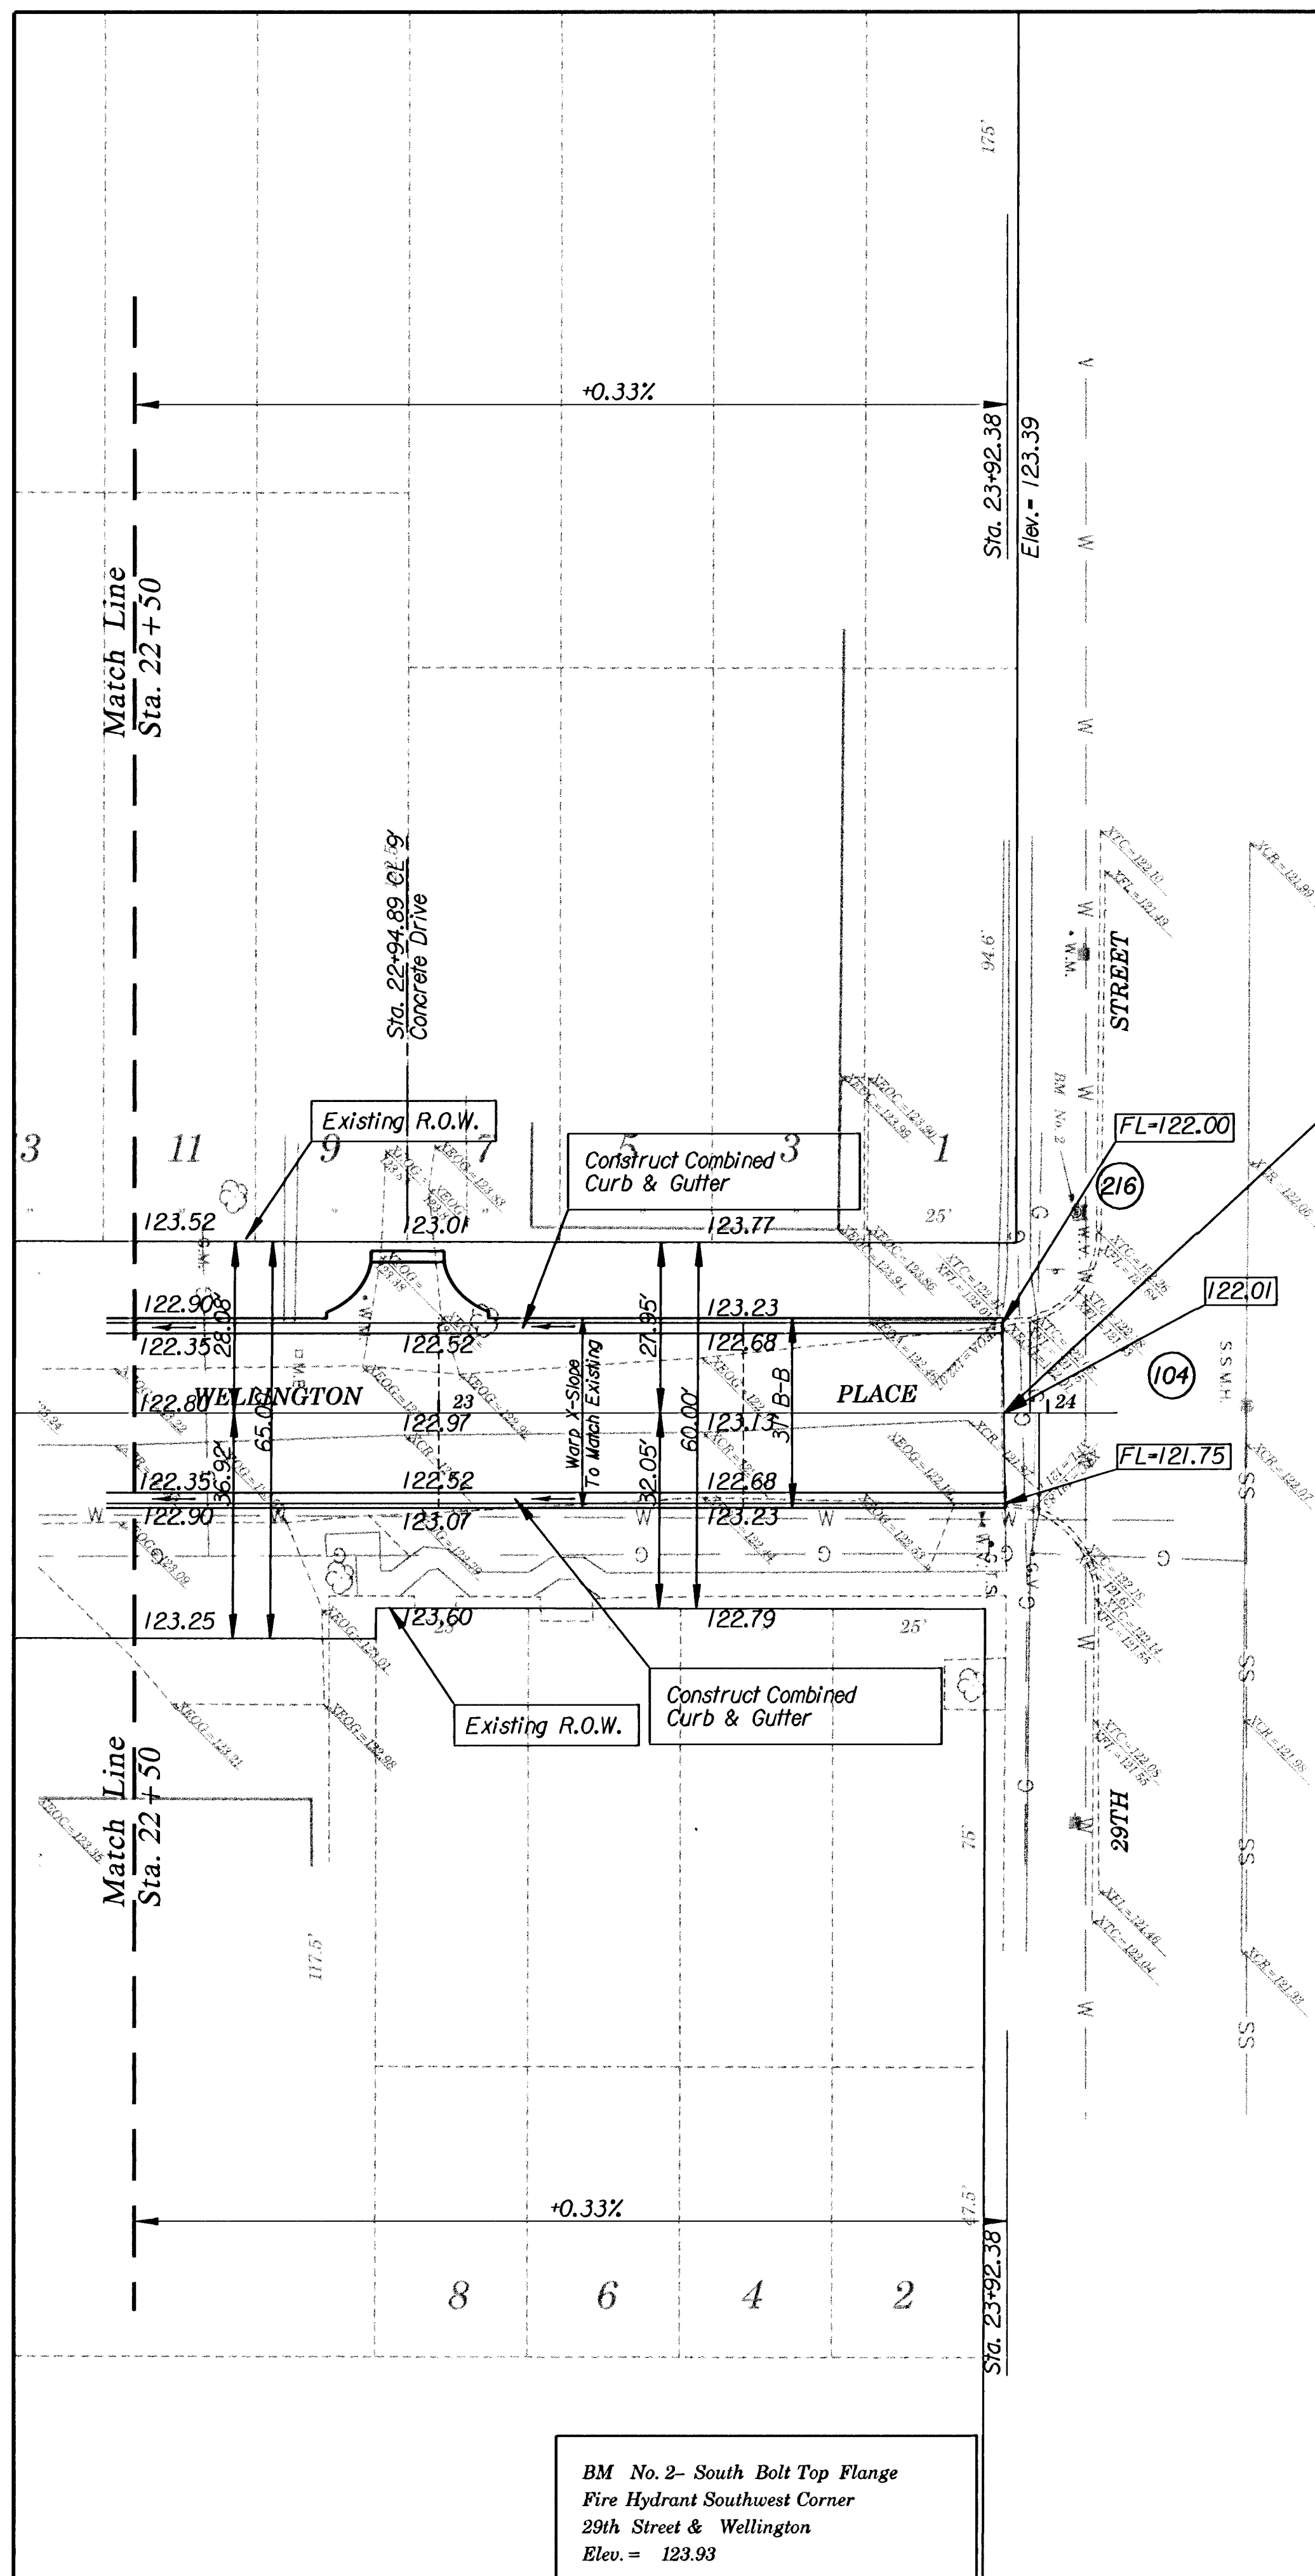

Sta. 23+92.38 END
Project No. 472-83481
Wellington Place
End Full Depth Asphalt
Construction. Match Existing
Pavement. Match Existing
Curb & Gutter Lt. & Rt.

DATE	PROJECT NO.	REVISIONS	BY	CITY OF WICHITA WELLINGTON PLACE 27TH ST. TO 29TH ST.)	PROPOSED IMPROVEMENTS Sta. 22+50 To Sta. 23+92.38			
					WICHITA			
					DESIGNED J.R.L.	DRAWN M.P.M.		
					CHECKED B. A. L.	DATED 2/20/03		
					SCALE 1" = 20'	SHEET NO. 8 of 28		
TRAN SYSTEMS CORPORATION  245 North Waco, Suite 420 Wichita, Kansas 67204								