


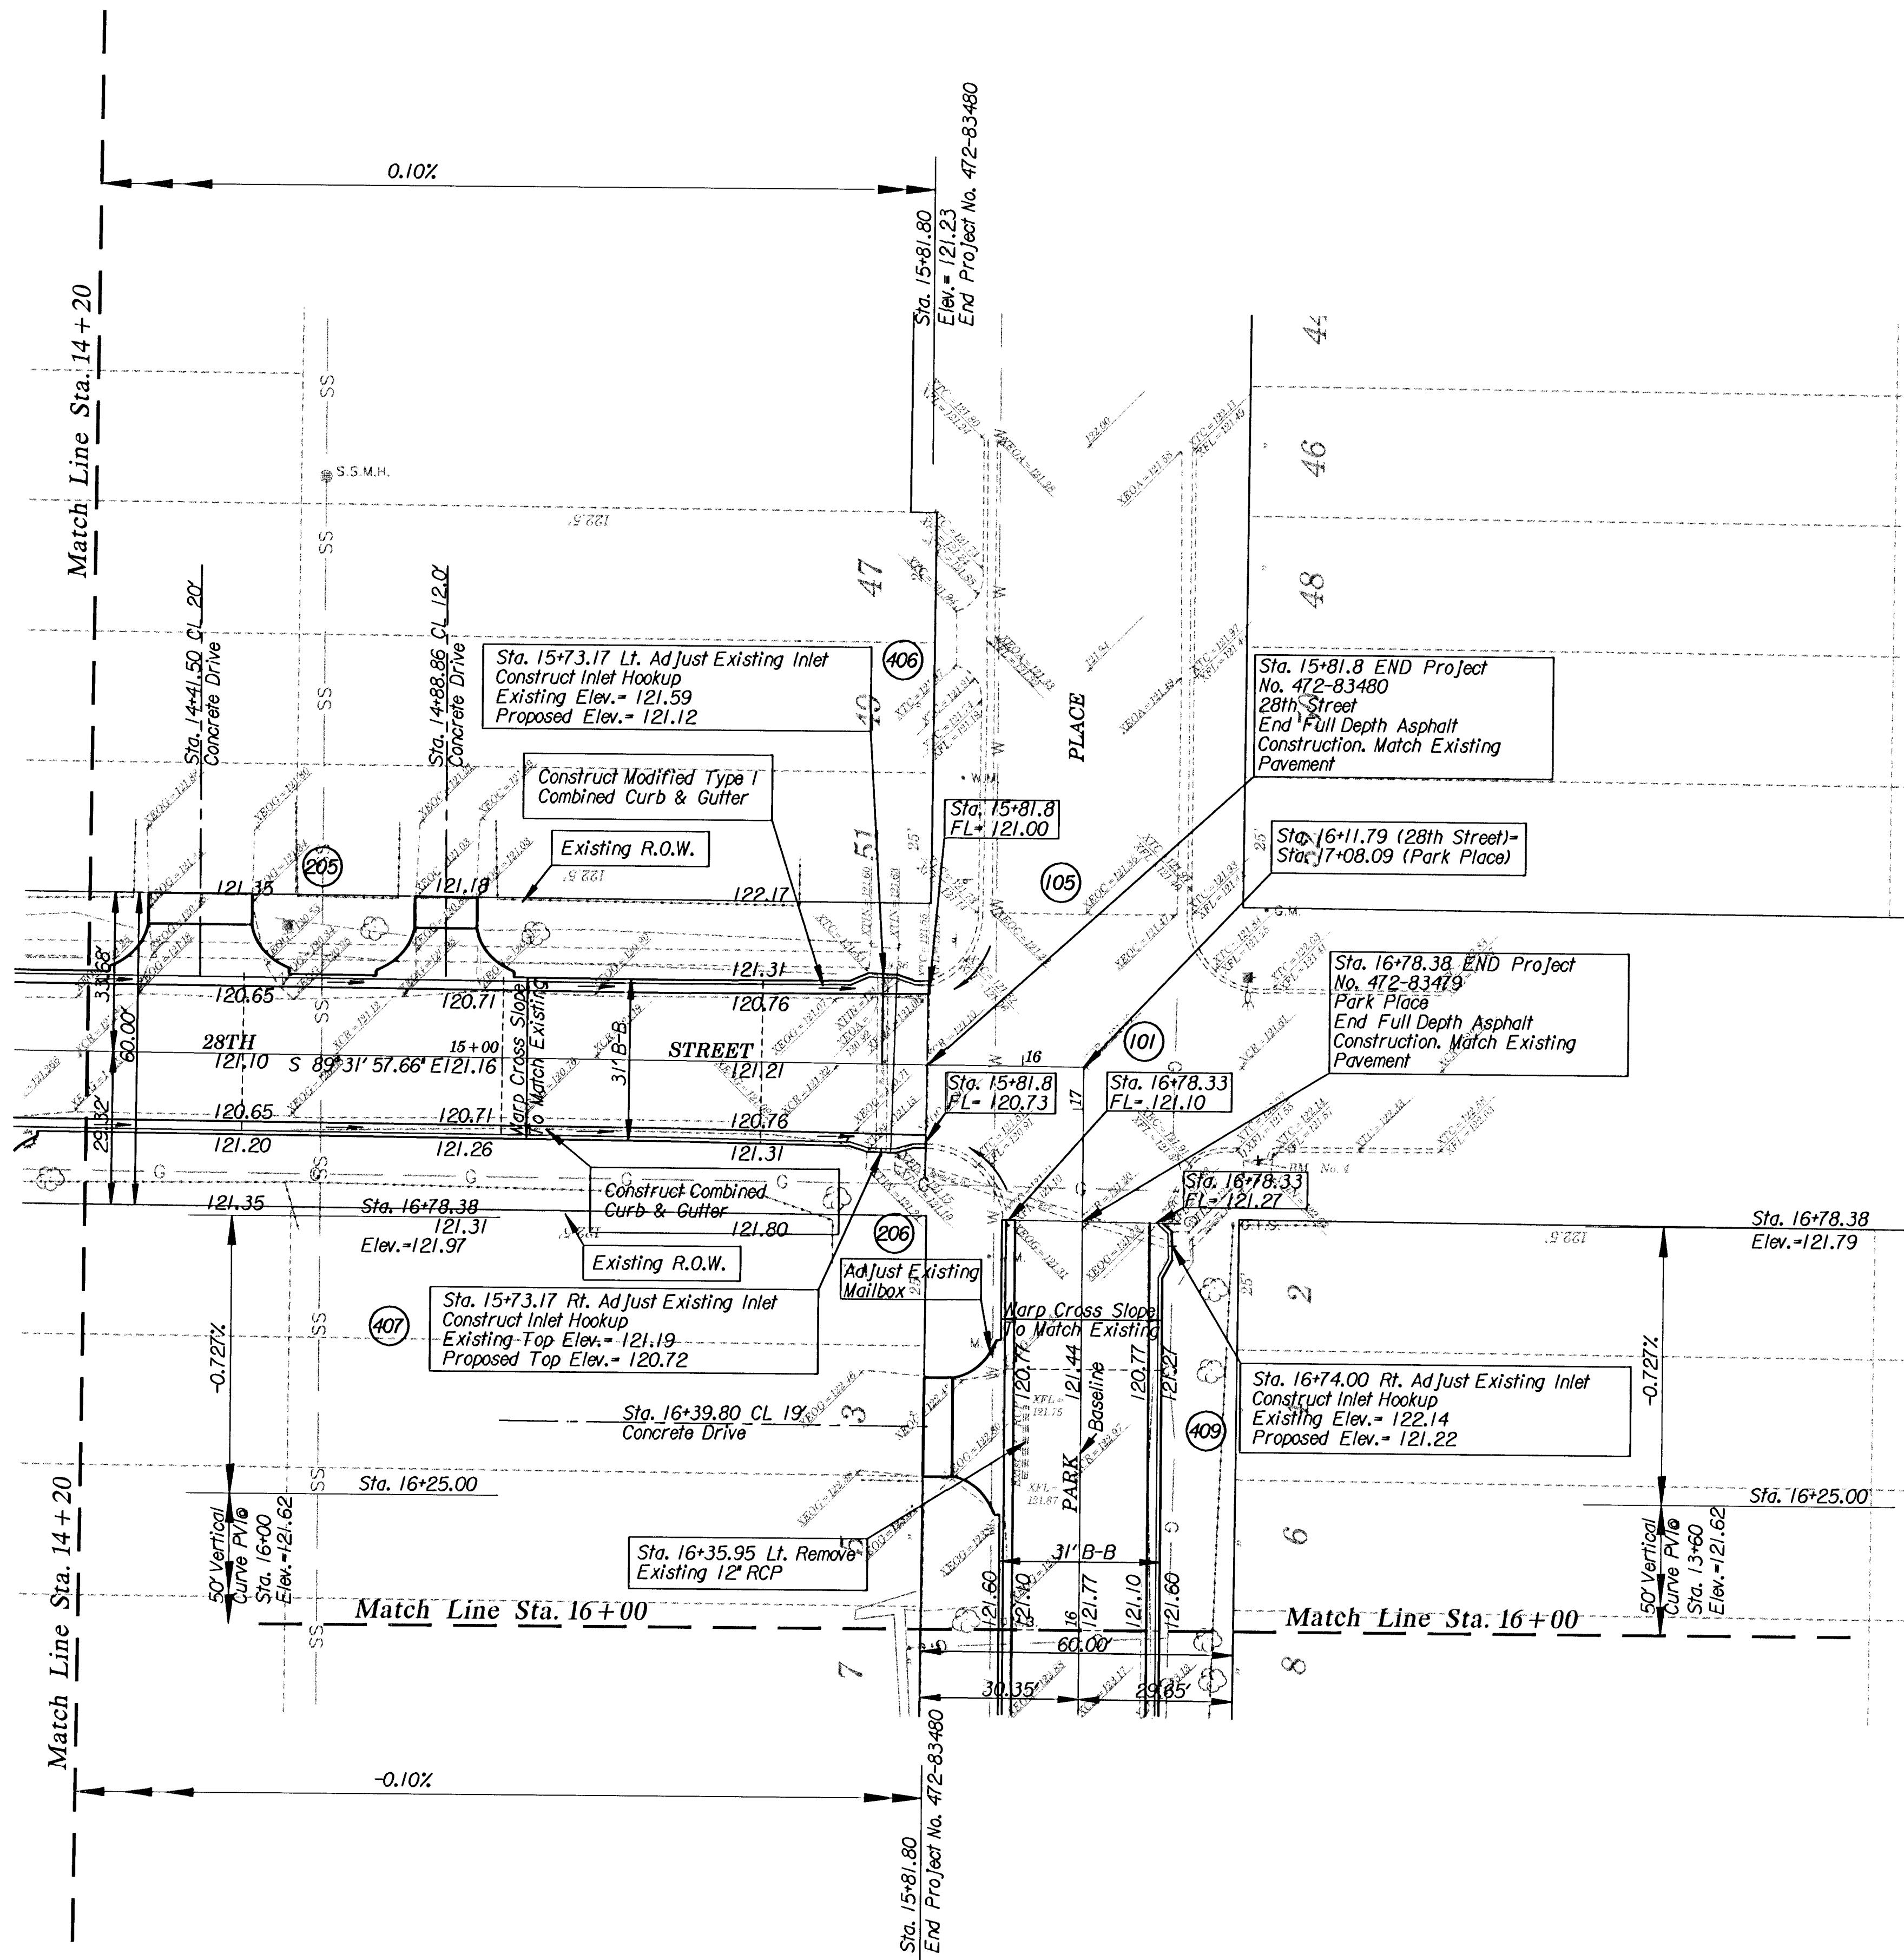

SCALE
1" = 20'

BM No. 4- Square cut in Northwest
Corner Inlet at Southeast Corner
28th Street & Park Place
Elev = 122.16

CITY OF WICHITA			
28TH ST FROM FAIRVIEW AVE. TO PARK PL. PARK PLACE FROM 27TH ST. TO 28TH ST.			
PROPOSED IMPROVEMENTS			
Sta. 14+20 To Sta. 16+11.79 (28th St.) Sta. 16+00 To Sta. 17+08.09 (Park Place) WICHITA, KANSAS			
DESIGNED J. R. L.	DRAWN M. P. M.	CHECKED B. A. L.	DATE 2/20/03
TRAN SYSTEMS CORPORATION 245 North Waco, Suite 420 Wichita, Kansas 67202		SCALE 1" = 20'	SHEET NO. 10 of 28