


DATE	BY	REFERENCES NOTED	REFERENCES CHECKED

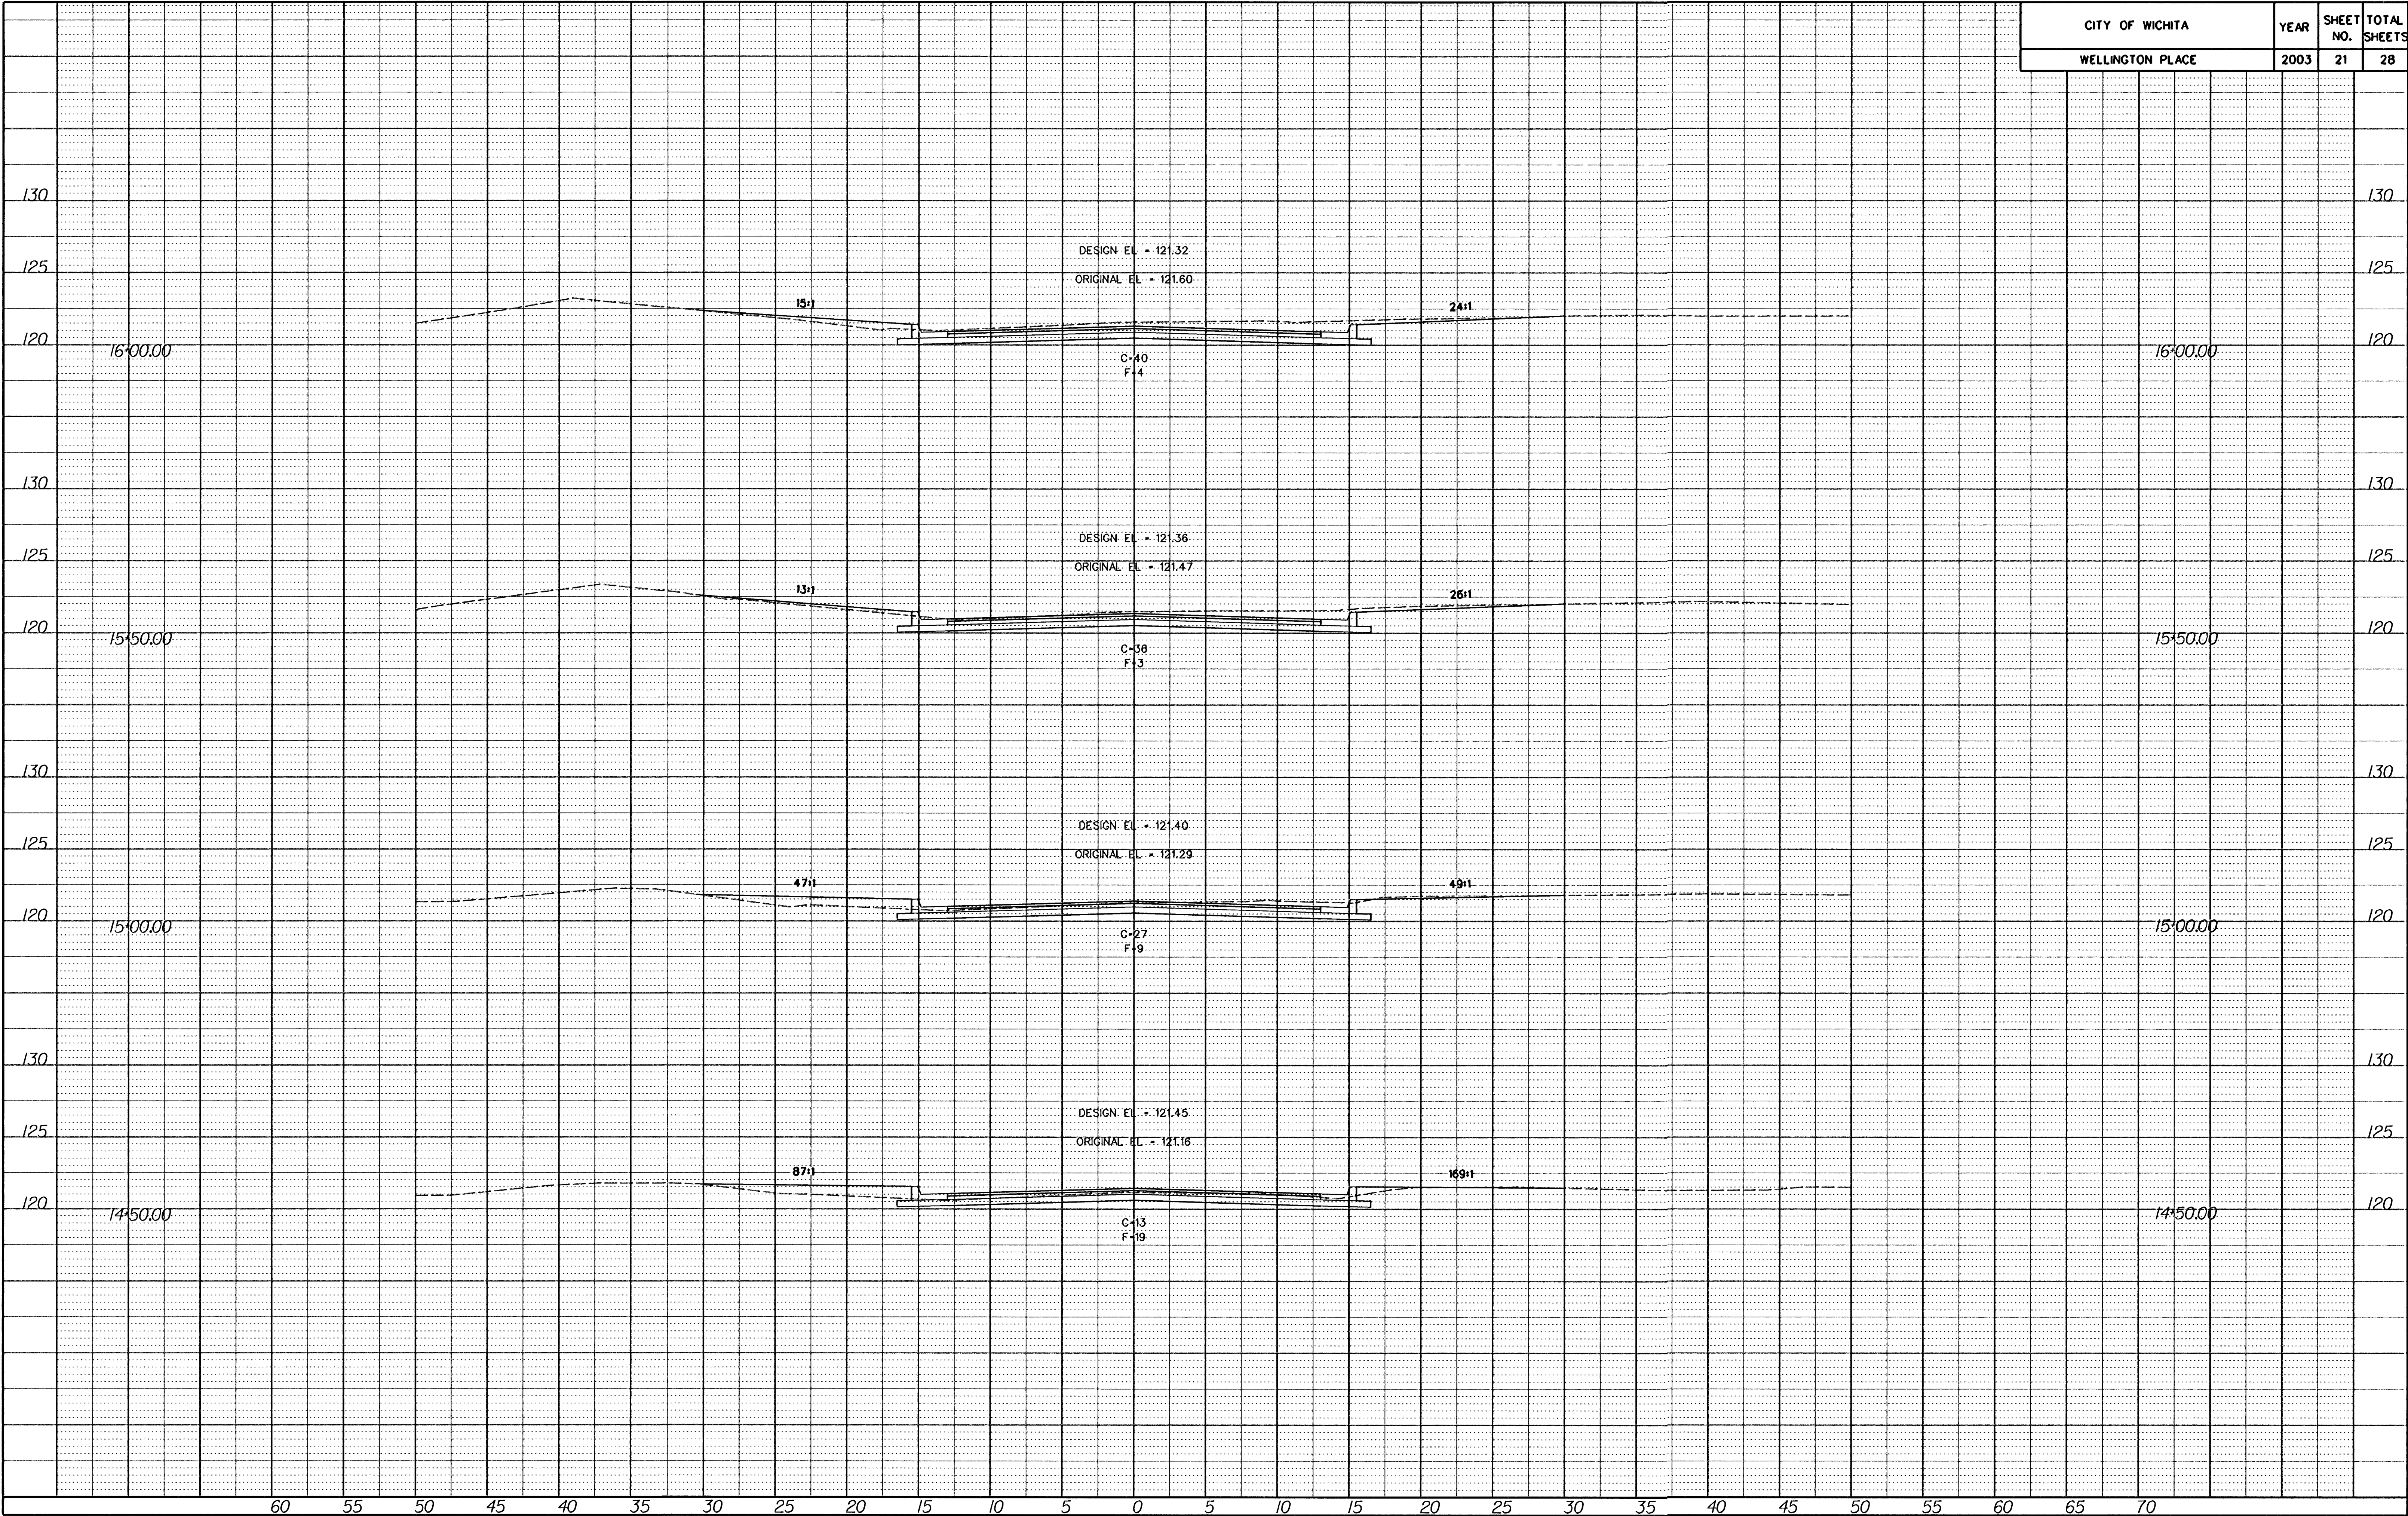

CITY OF WICHITA				YEAR	SHEET NO.	TOTAL SHEETS
WELLINGTON PLACE				2003	21	28