


DATE	
BY	
REFERENCES NOTED	
REFERENCES CHECKED	

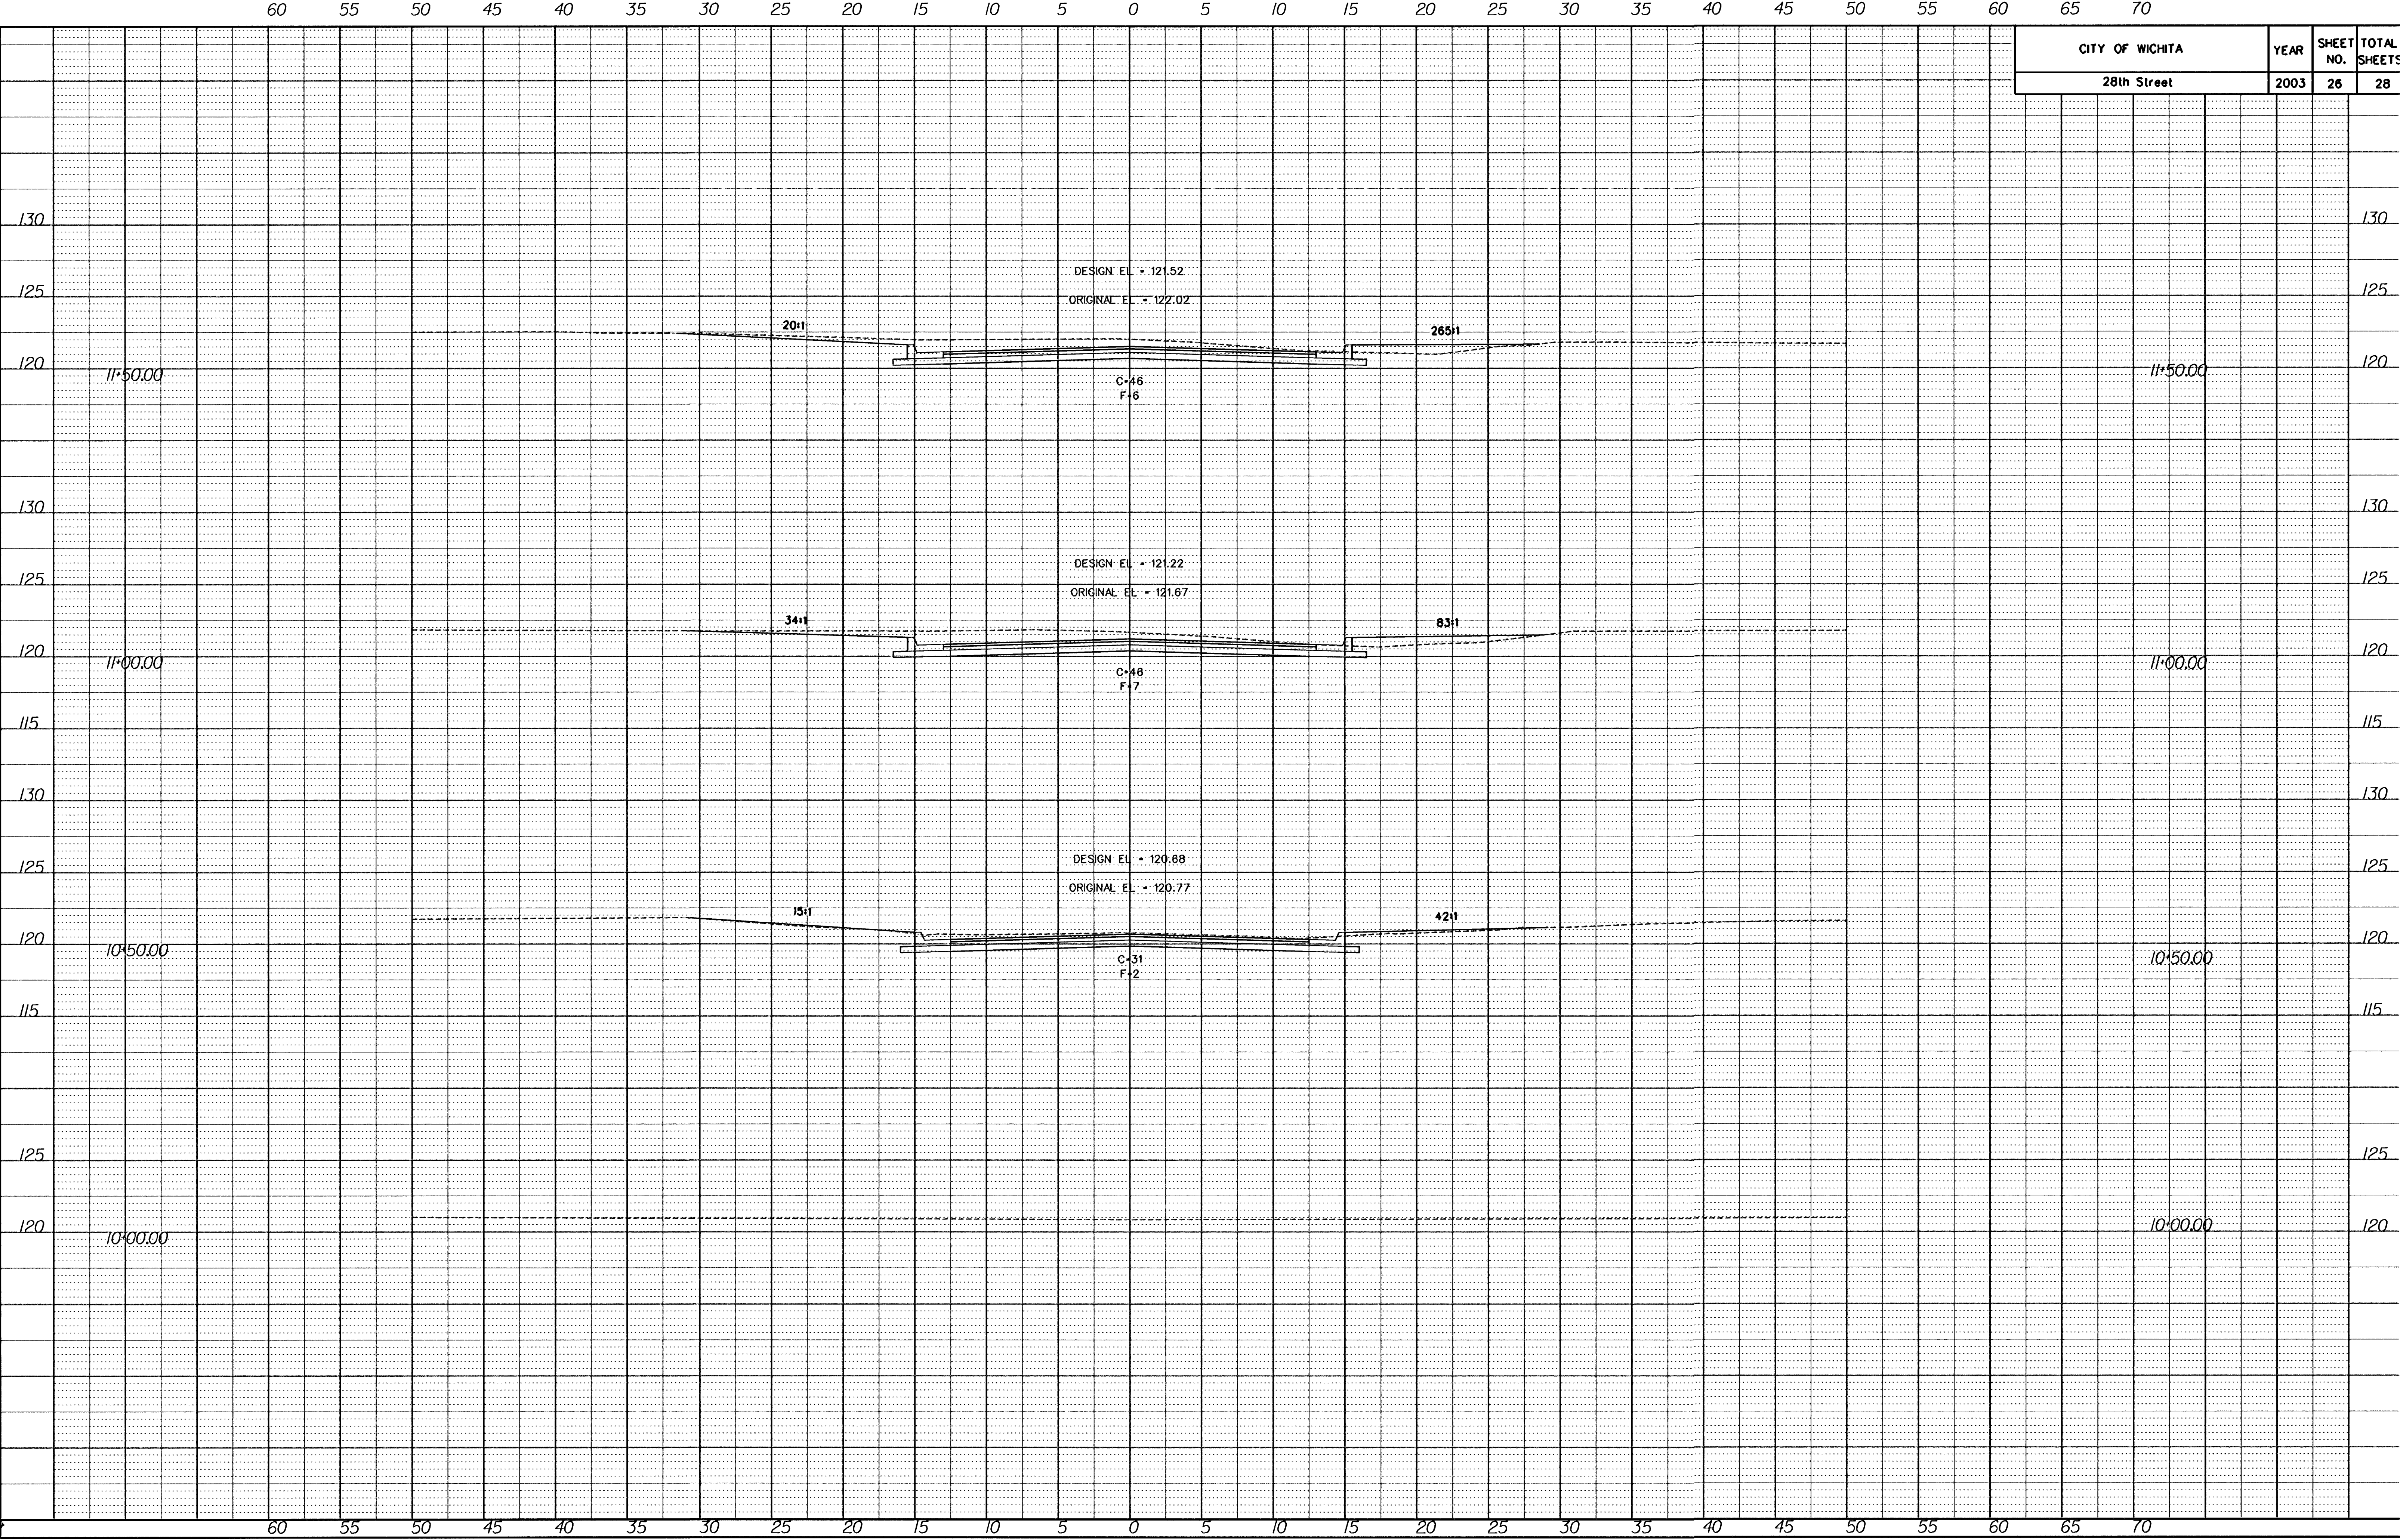

CITY OF WICHITA			YEAR	SHEET NO.	TOTAL SHEETS
28th Street			2003	26	28