


DATE	
BY	
REFERENCES NOTED	
REFERENCES CHECKED	

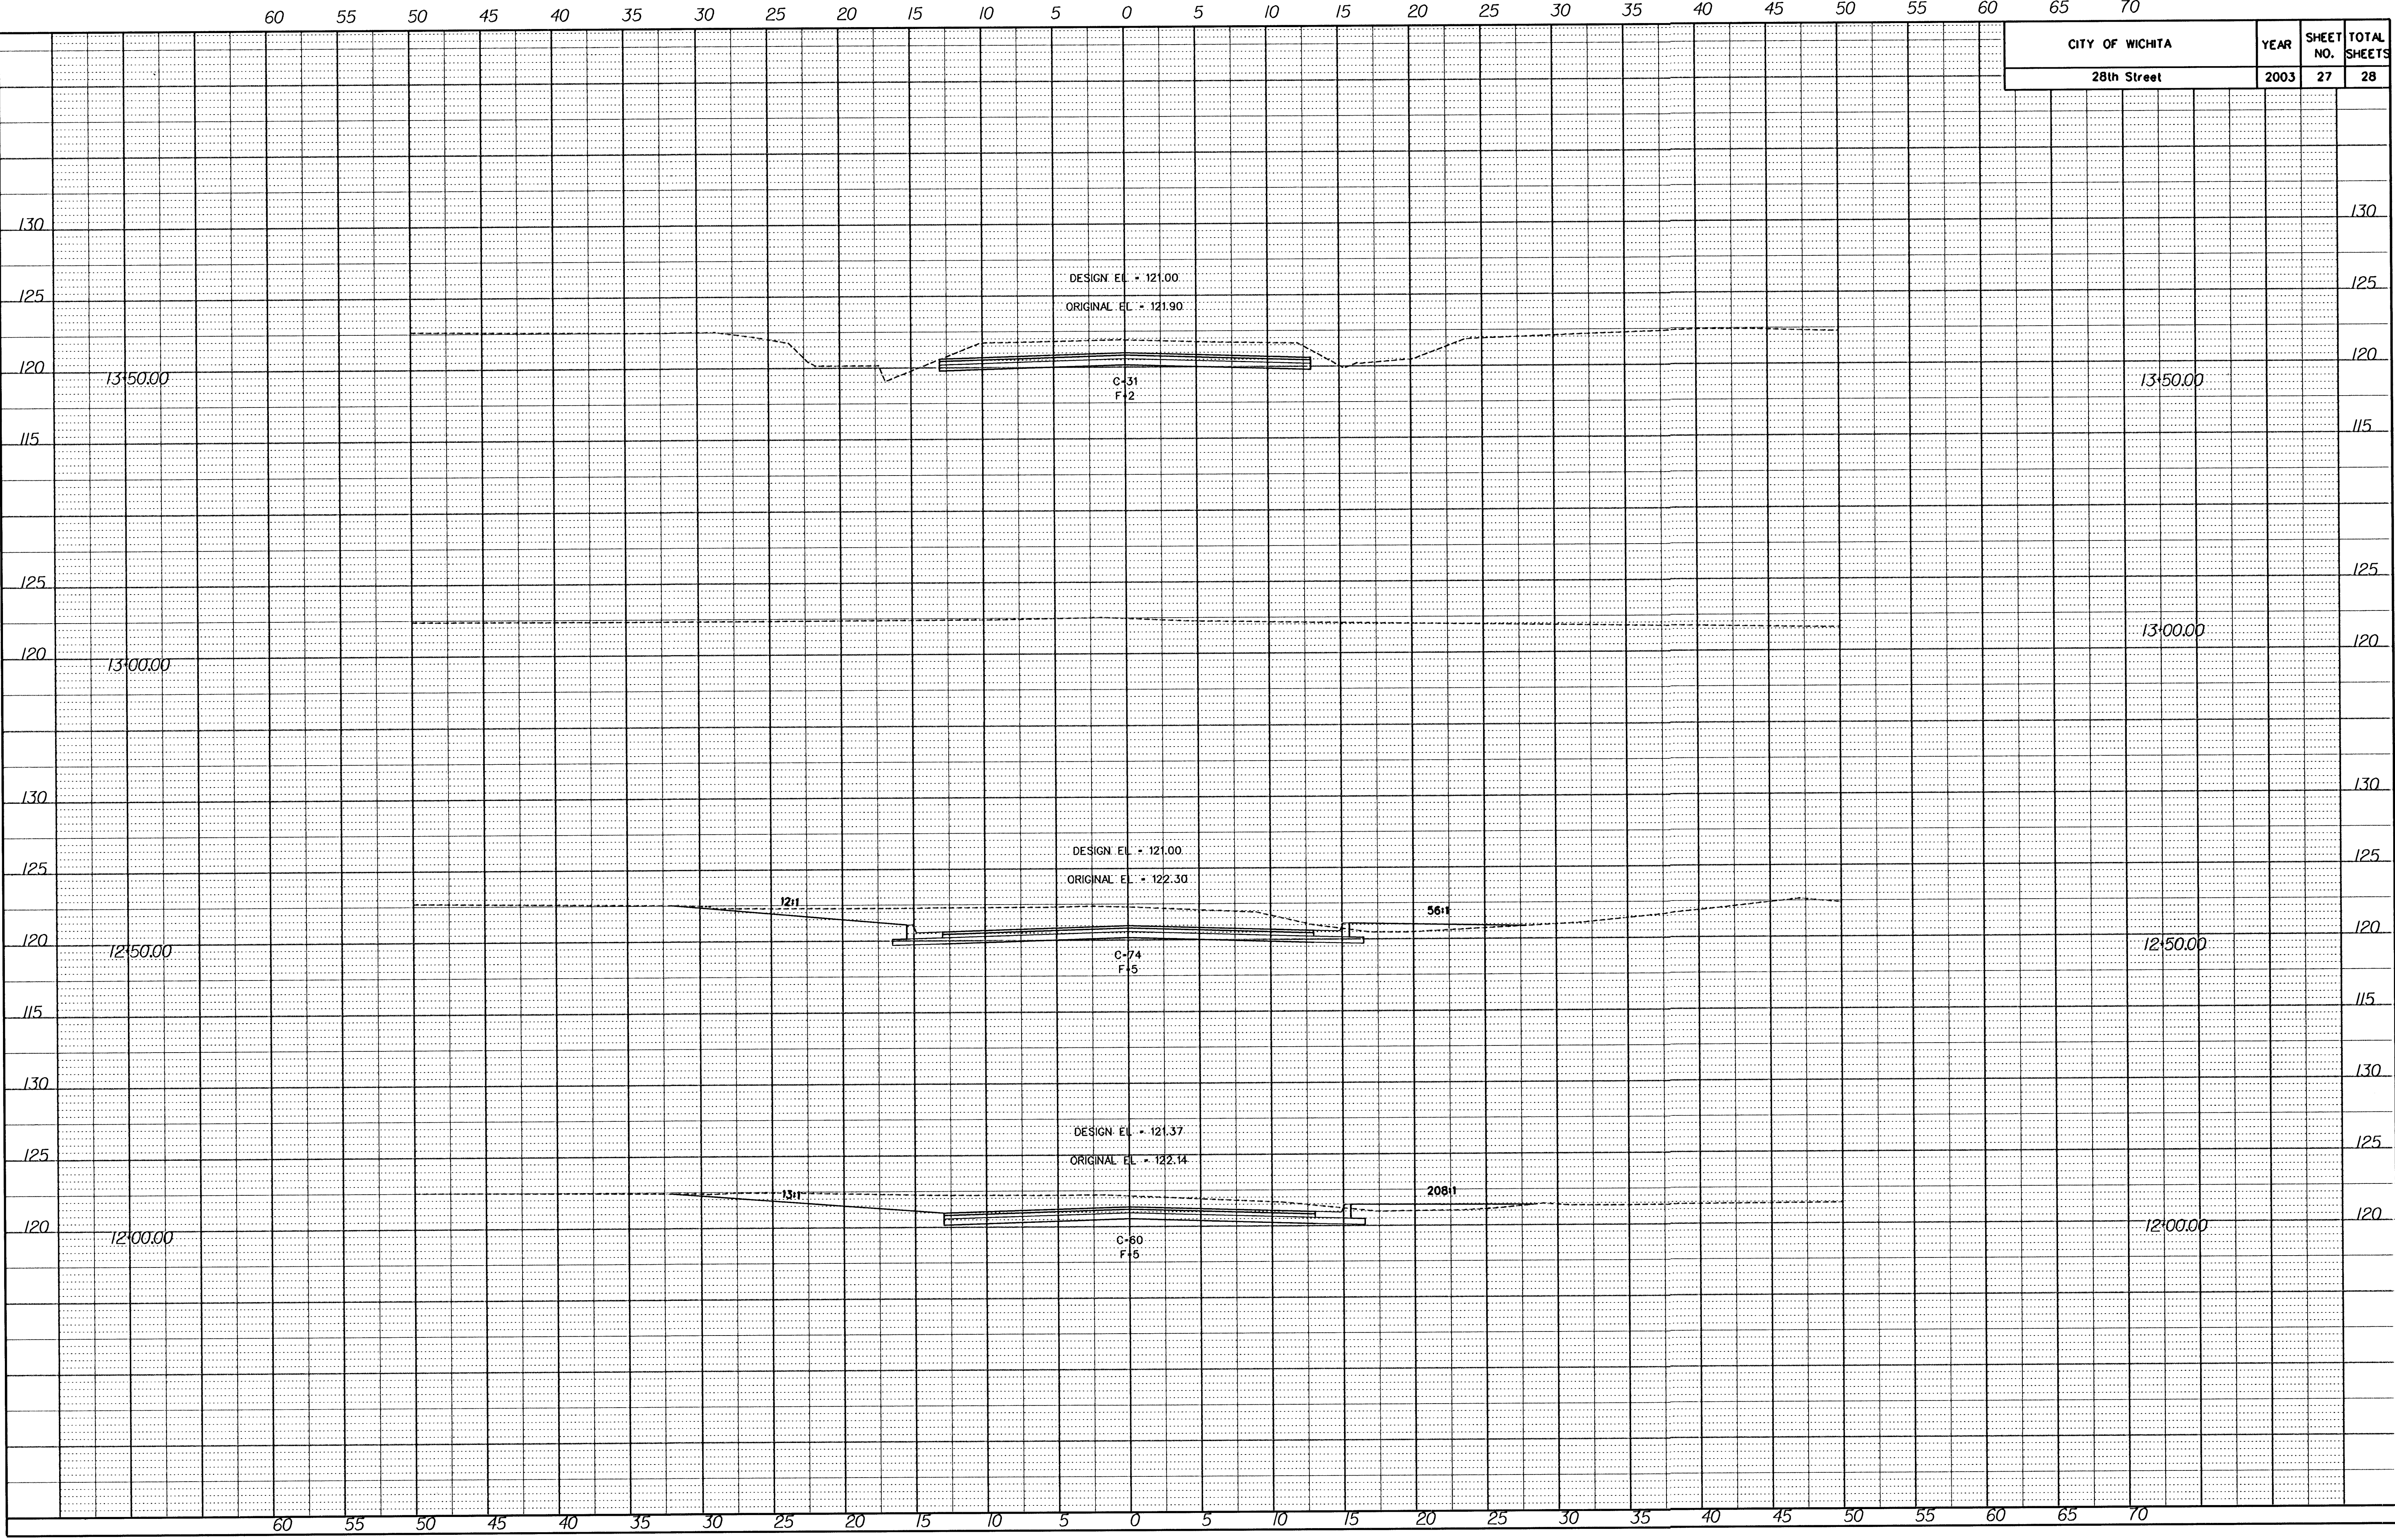

CITY OF WICHITA				YEAR	SHEET NO.	TOTAL SHEETS
28th Street				2003	27	28