


**BENCHMARK:**  
City of Wichita benchmark at  
the SE corner of intersection  
of 135th Street West and 13th  
Street North.  
Elev. = 167.83 (City Datum)

P.V.I.  
Elev. = 175.85  
46' V.C.

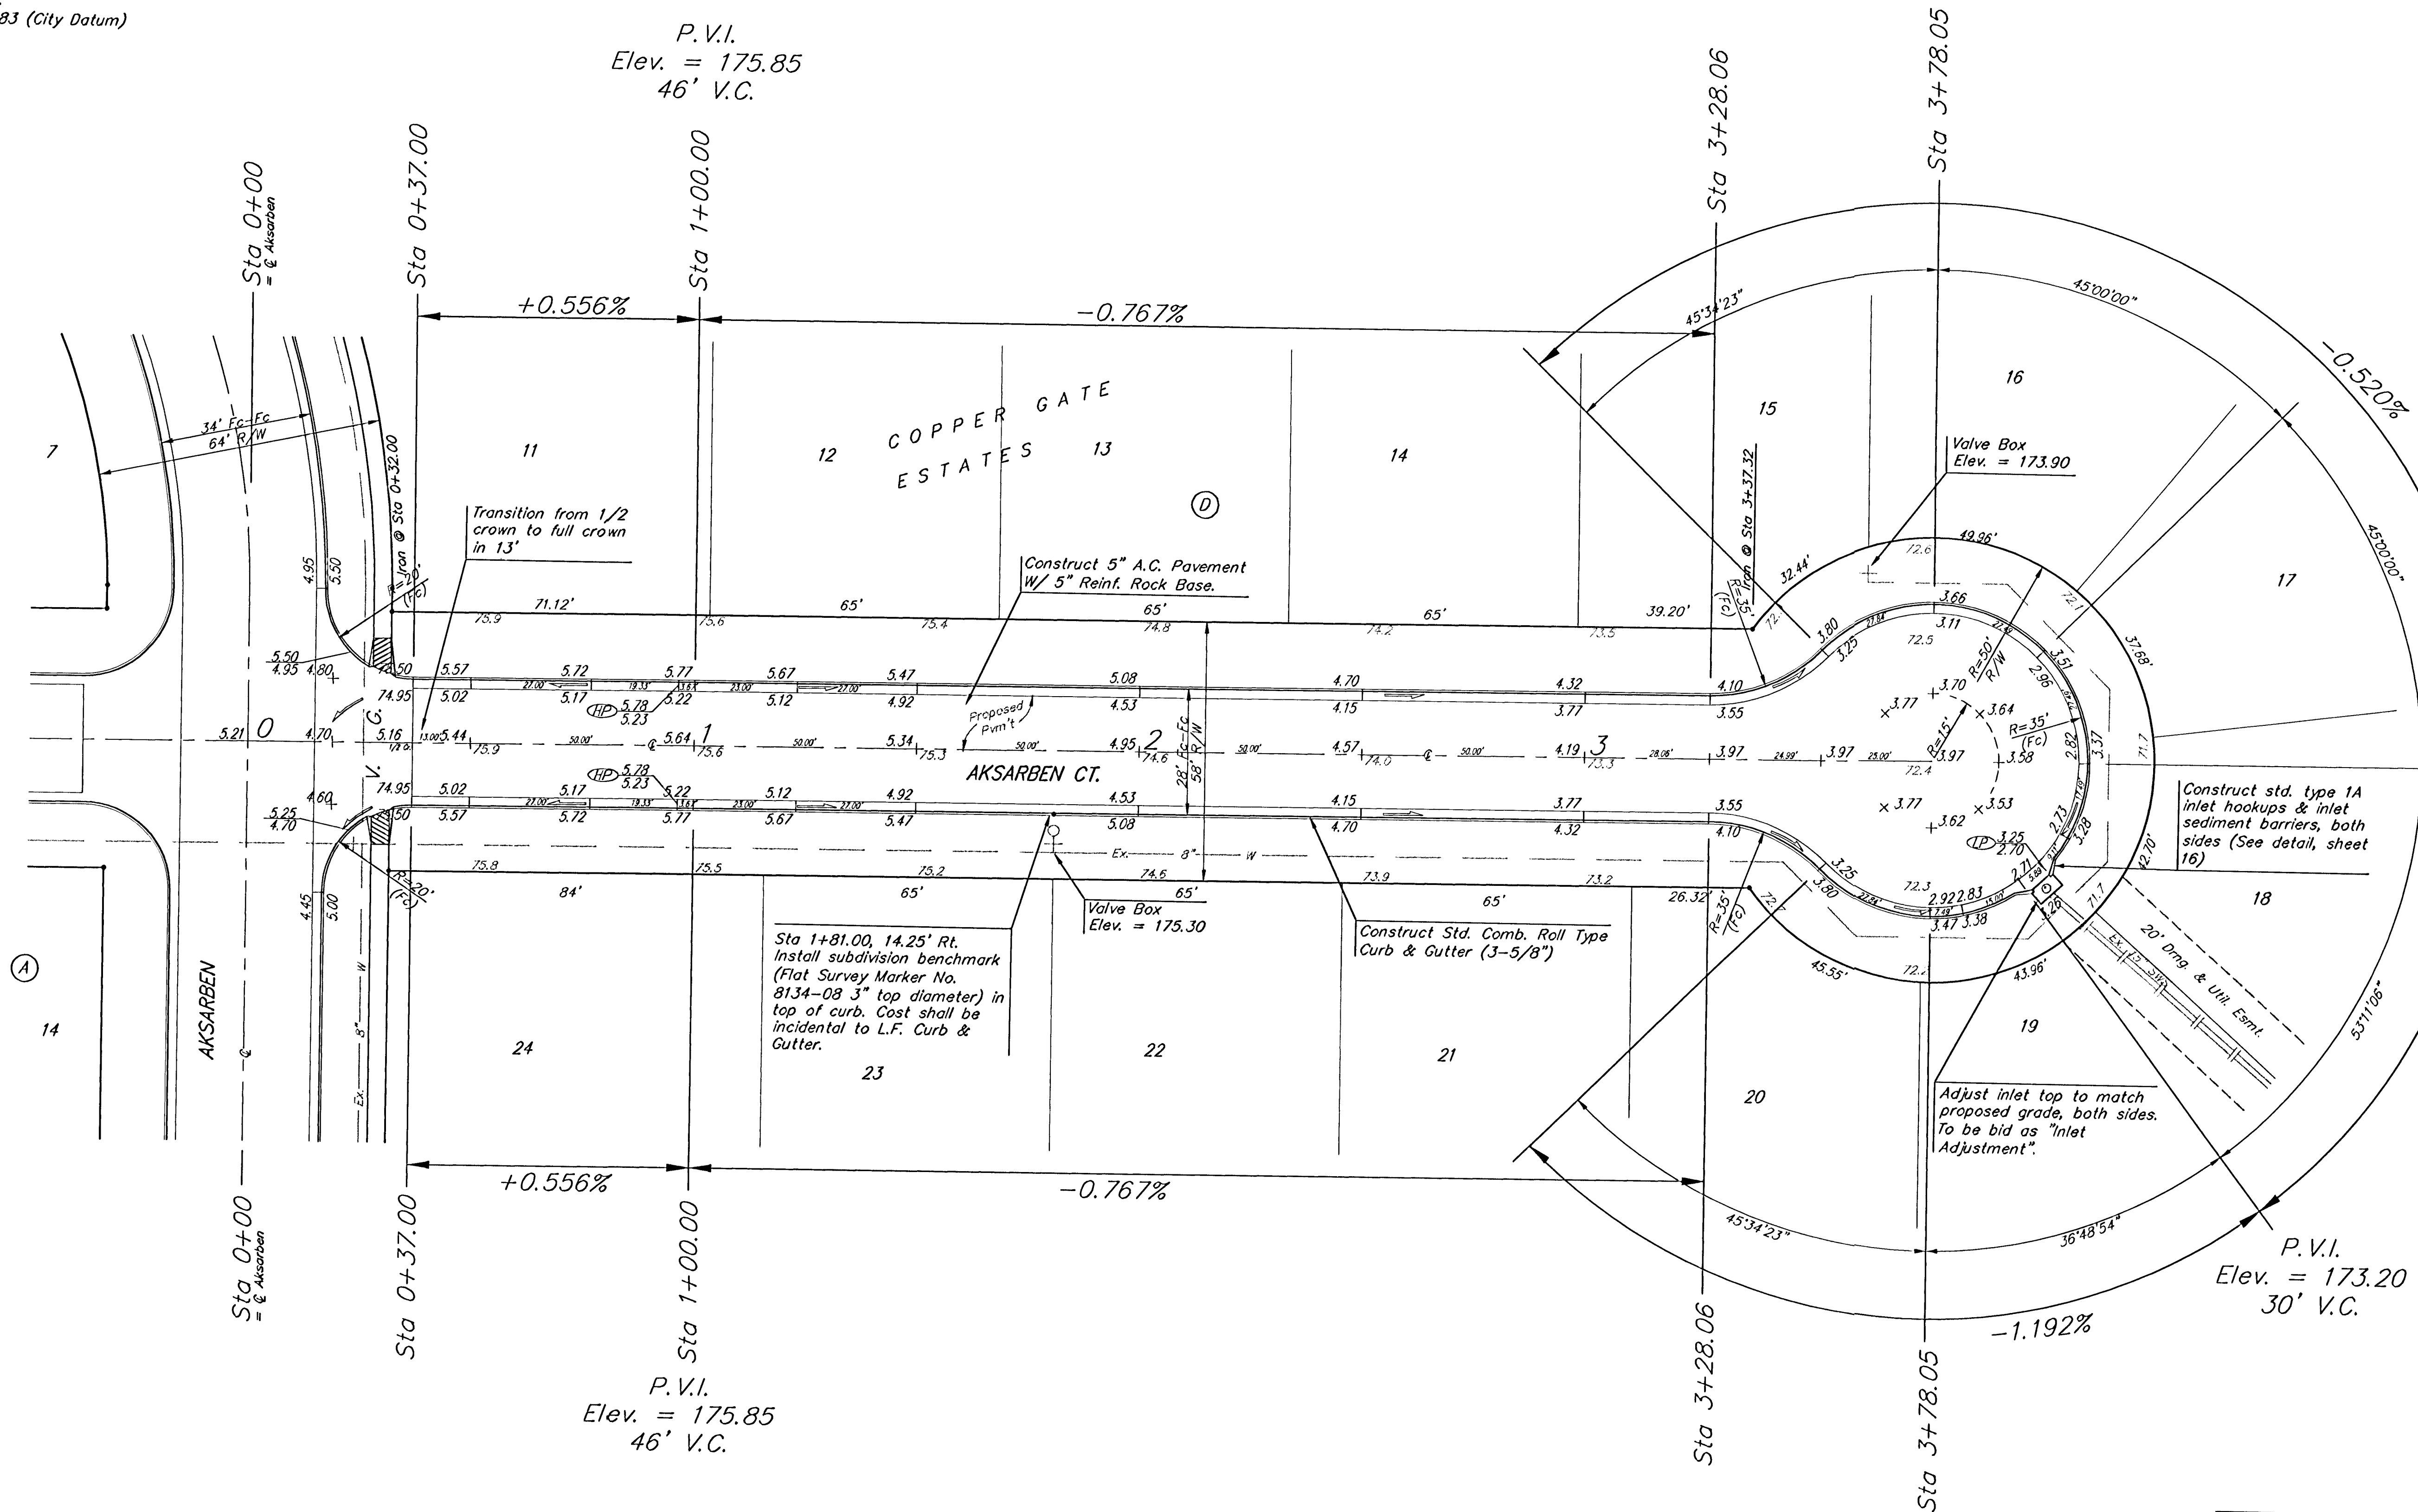

Scale: 1" = 20'

NOTE: ROLL TYPE CURB & GUTTER TO BE CONSTRUCTED ON THE PAVEMENT SHOWN ON THIS SHEET. TOP OF CURB ELEVATIONS ARE GIVEN FOR FULL HEIGHT CURB.

COPPER GATE ESTATES - PHASE I  
**AKSARBEN CT.**  
LOTS 11-24, BLOCK D



**BAUGHMAN COMPANY P.A.**  
ENGINEERING, SURVEYING, & PLANNING

316-262-7271 • 315 ELLIS • WICHITA, KANSAS 67211

PROJECT NUMBER  
**472-83669**

SHEET  
**14**

|                      |                     |          |                        |                       |
|----------------------|---------------------|----------|------------------------|-----------------------|
| DESIGN<br><i>BLP</i> | DRAWN<br><i>TMS</i> | APPROVED | DATE<br><i>4/30/03</i> | SCALE<br><i>Noted</i> |
|----------------------|---------------------|----------|------------------------|-----------------------|

SHEET  
**14**  
—OF—  
**32**