


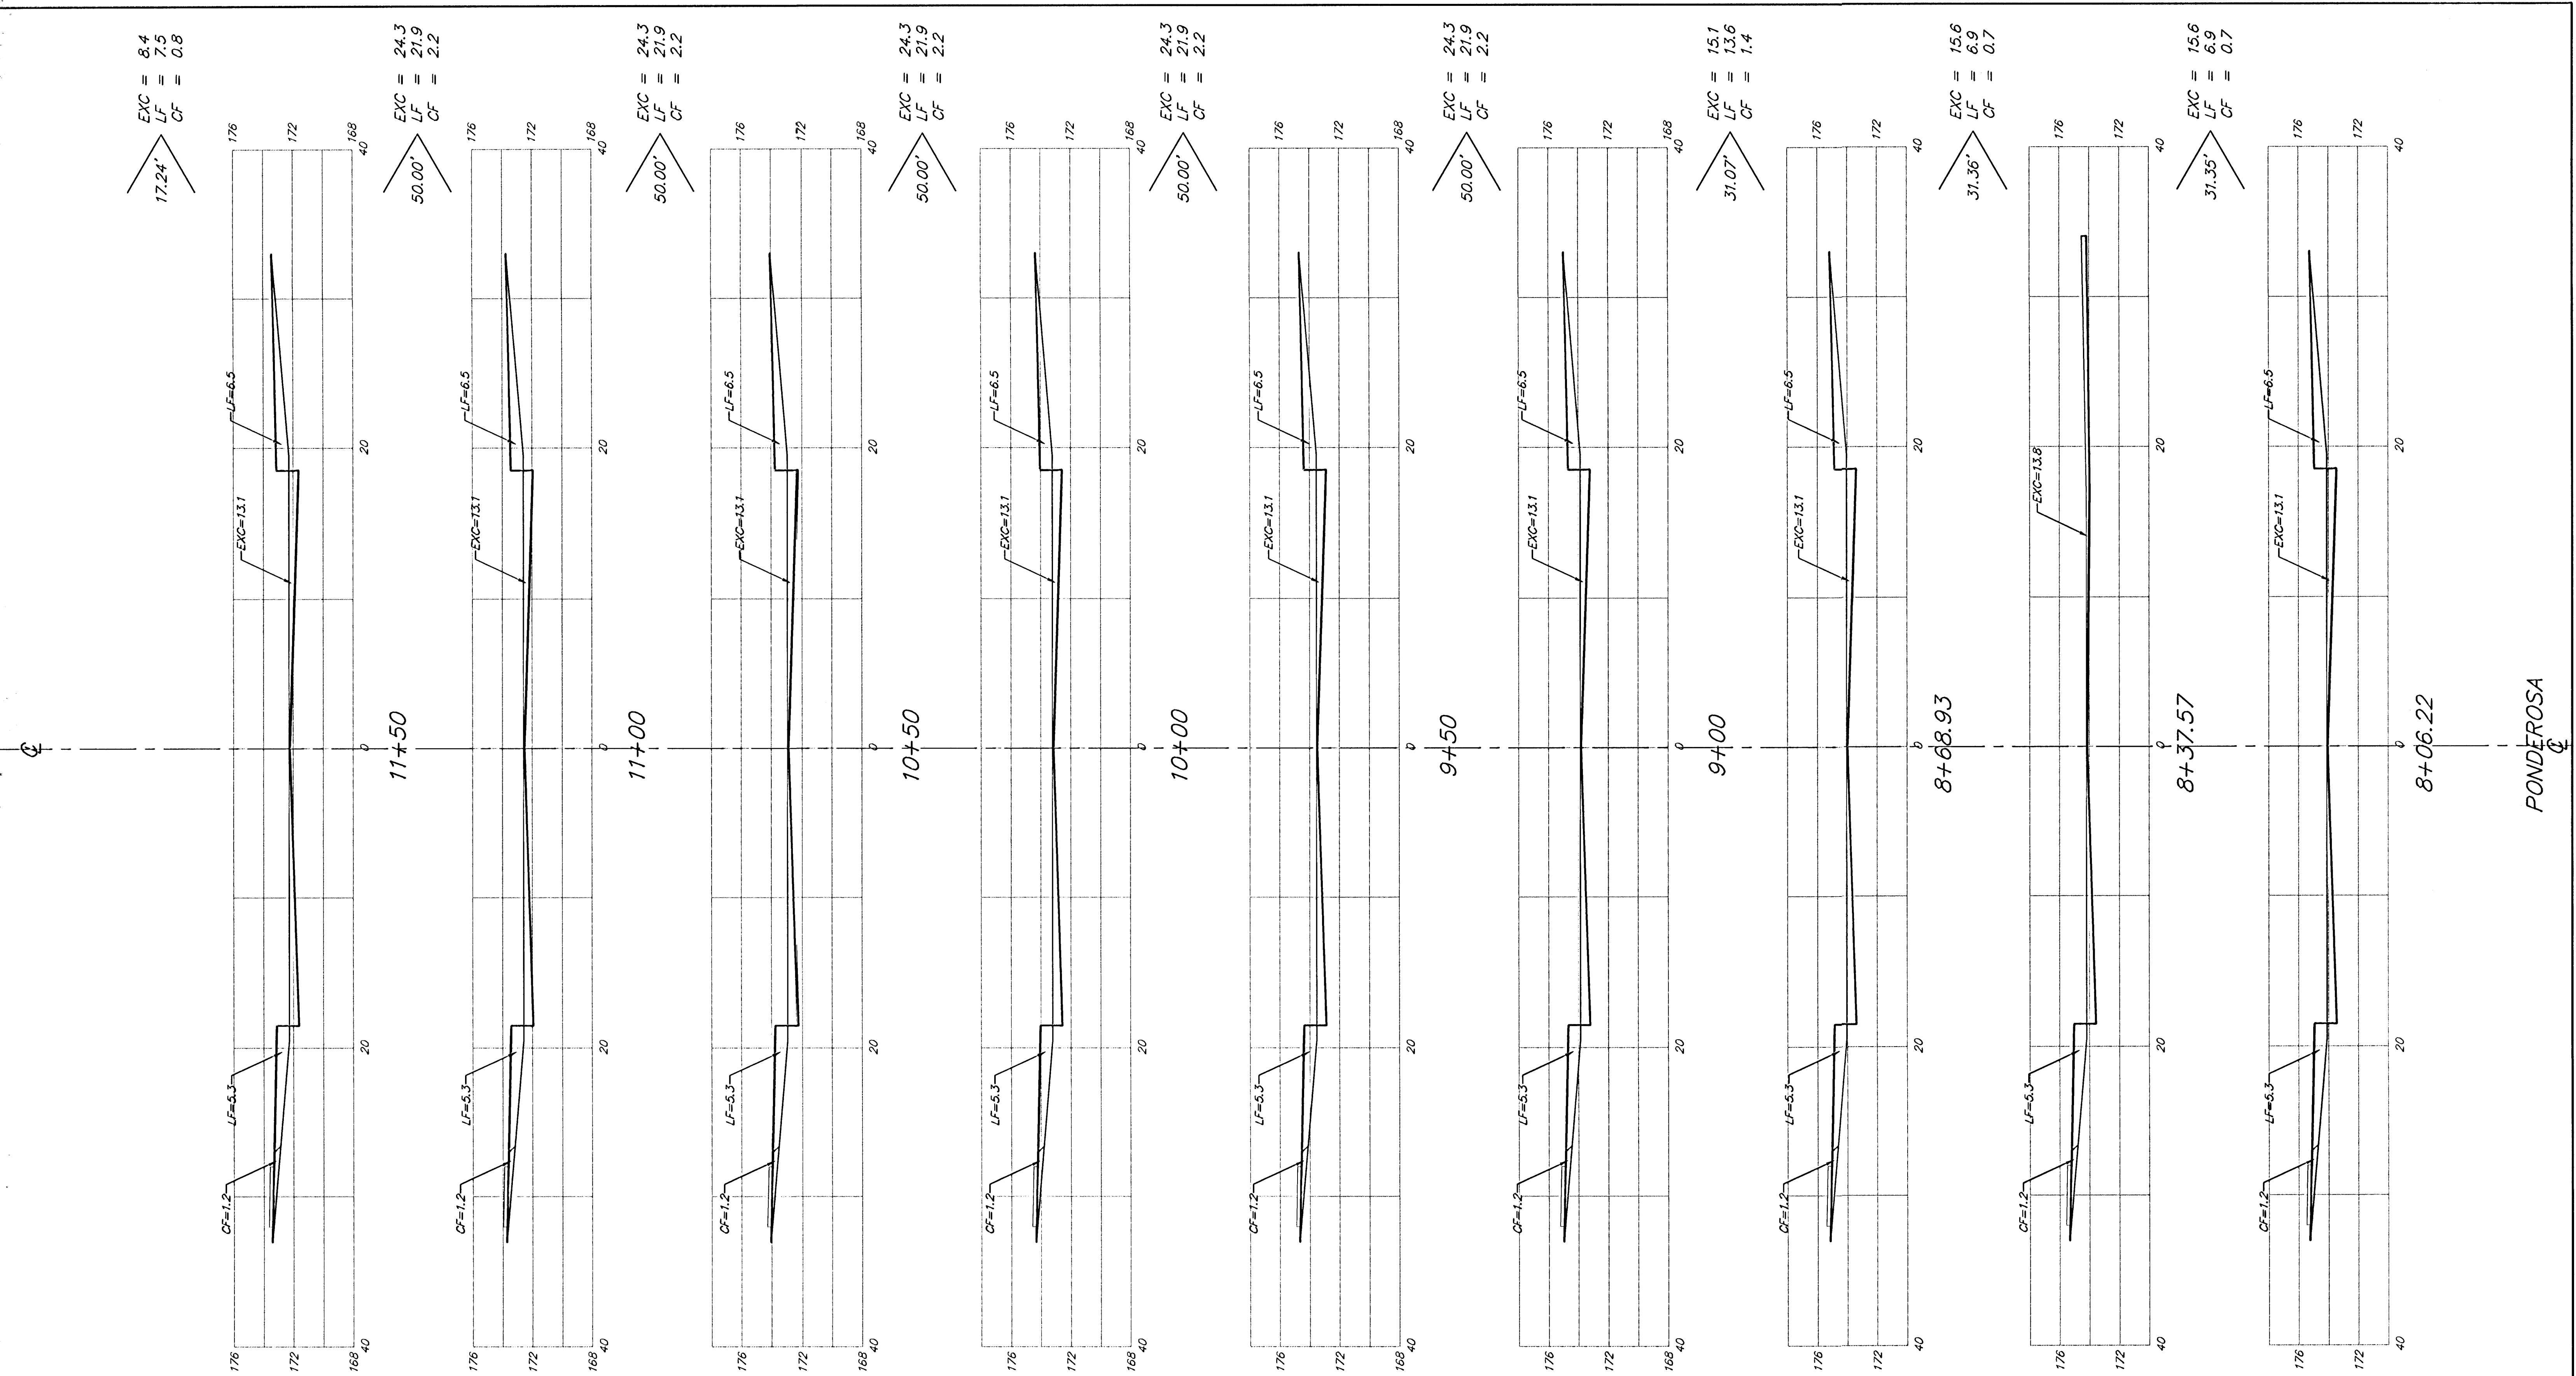

Sheet Totals:
 Excavation = 176.2 C.Y.
 Loose Fill = 144.4 C.Y.
 Compacted Fill = 14.6 C.Y.