


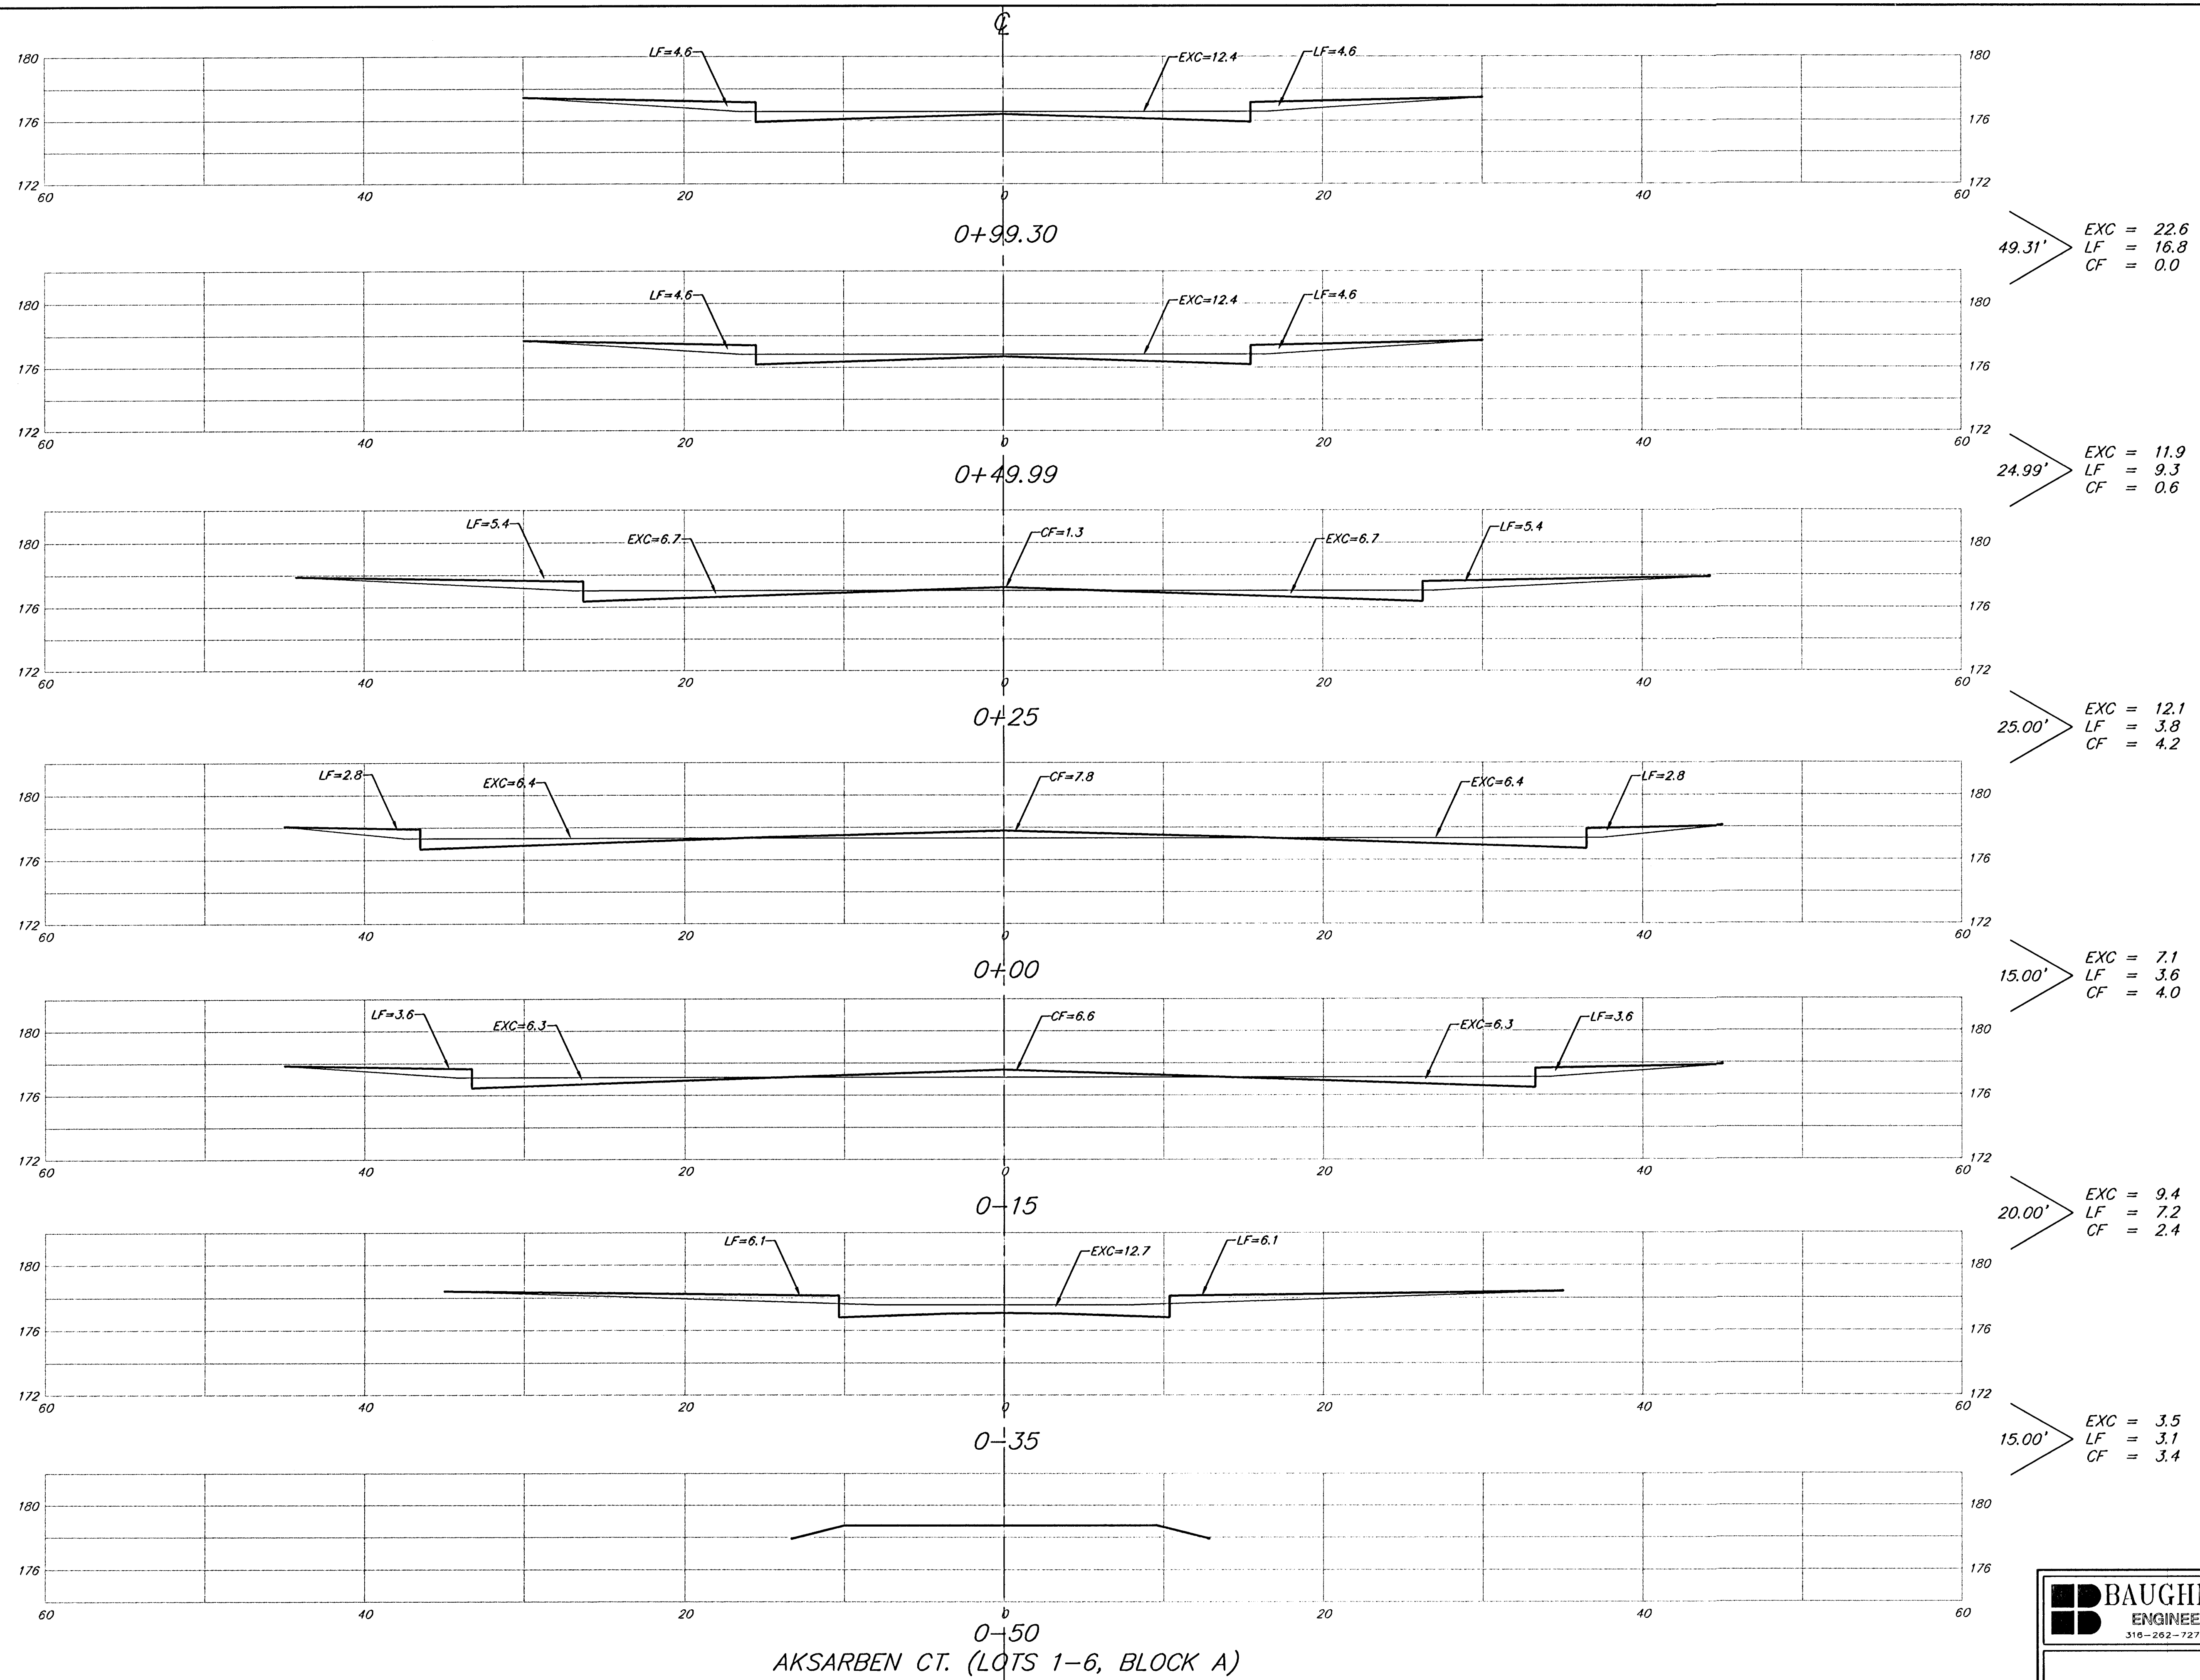

Sheet Totals:
 Excavation = 66.6 C.Y.
 Loose Fill = 43.8 C.Y.
 Compacted Fill = 14.6 C.Y.