


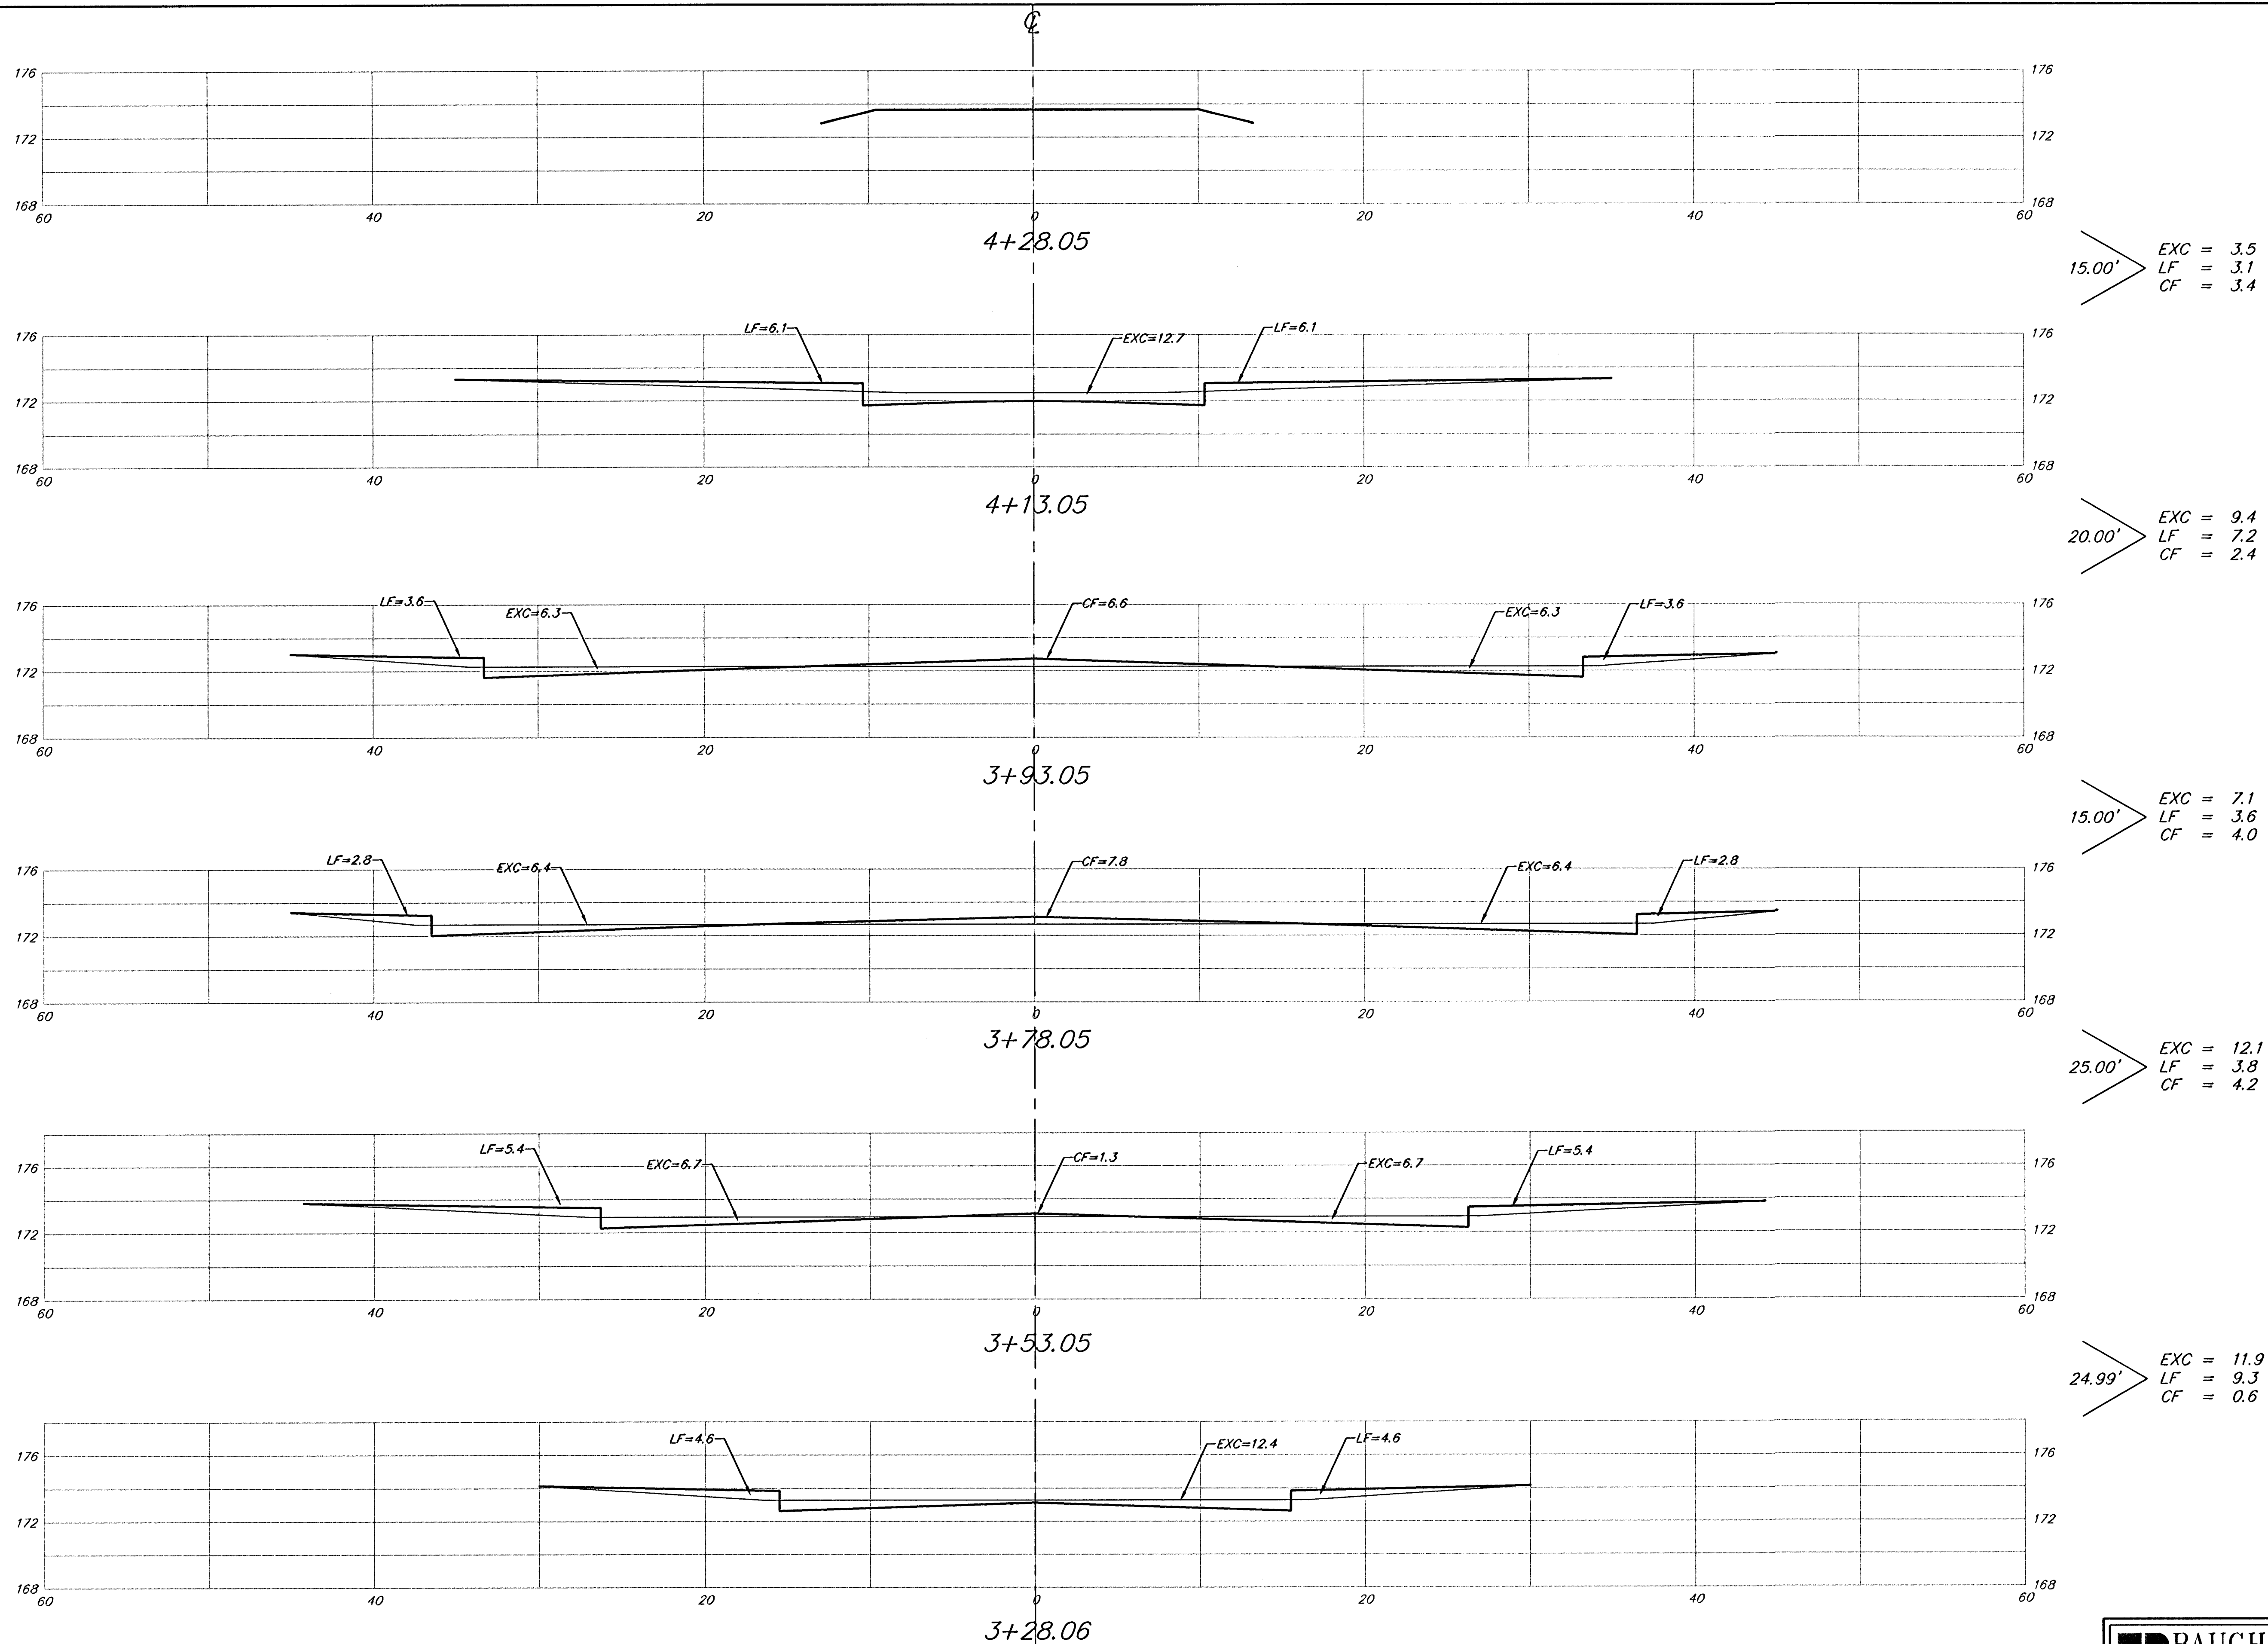

Sheet Totals:
 Excavation = 44.0 C.Y.
 Loose Fill = 27.0 C.Y.
 Compacted Fill = 14.6 C.Y.

AKSARBEN CT. (LOTS 11-24, BLOCK D)