


J:\PROJECTS\2017\1701010143_LANGE_STEEPLE BAY_1743_CADD\SHOTS\06 CIVIL\MACARTHUR STREET IMPROVEMENTS\1743_MACARTHUR_L1.DWG
 PLOTTED: Friday, December 28, 2018 @ 08:12PM

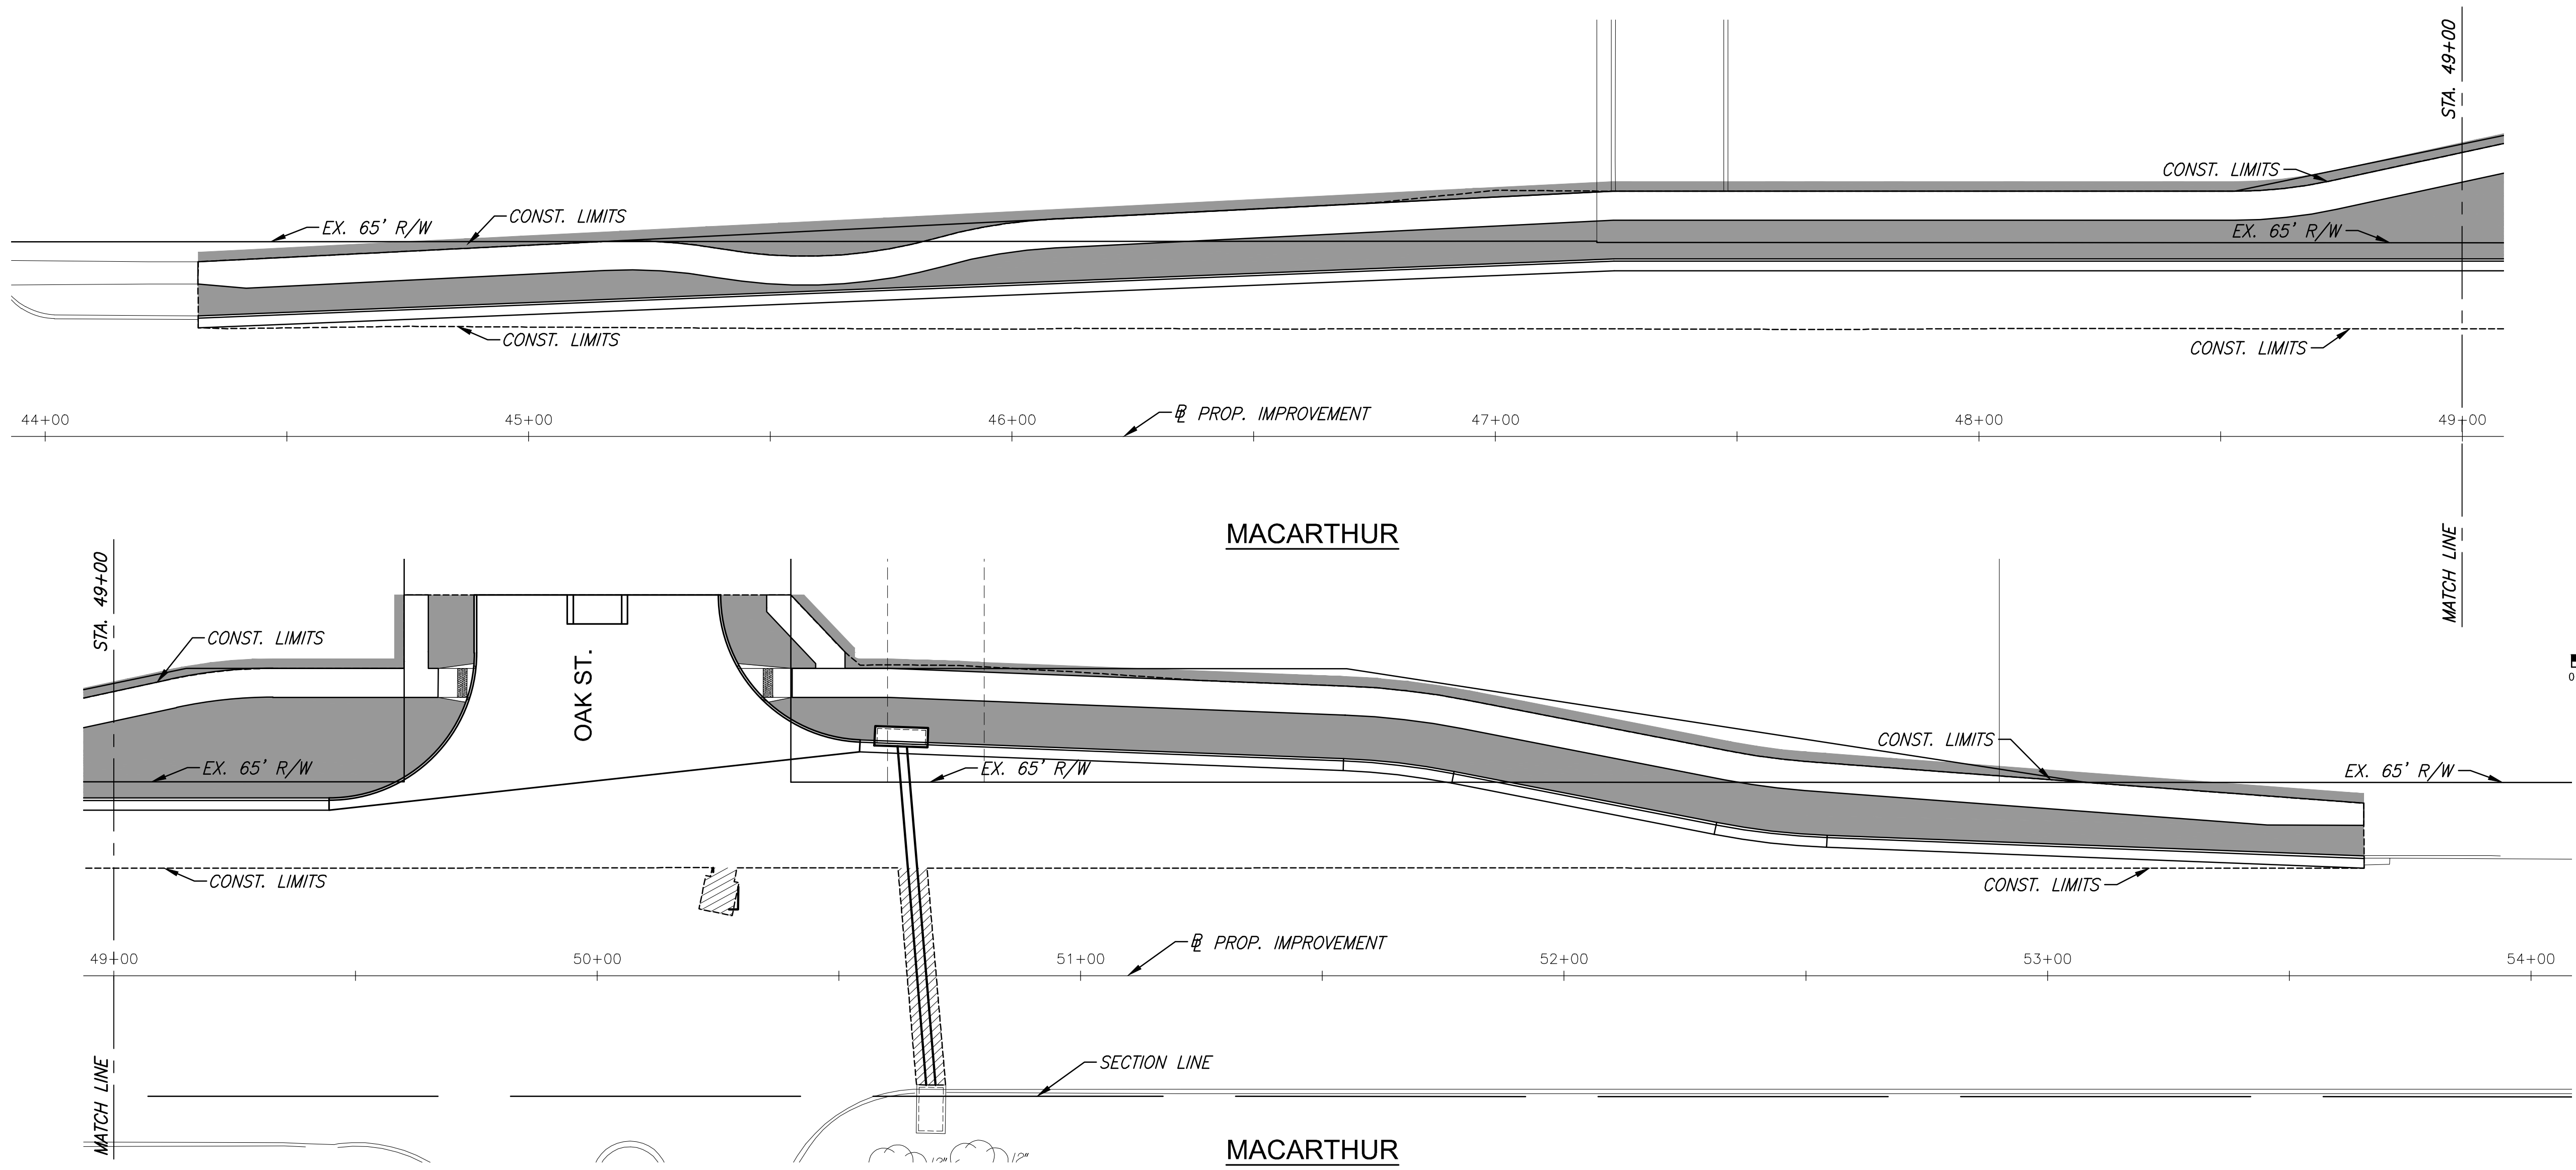

MACARTHUR ROAD IMPROVEMENTS FOR
STEEPLE BAY ADDITION
 WICHITA, KANSAS

ROADSIDE IMPROVEMENTS SUMMARY (FOR INFORMATION ONLY)	
PROJECT PORTION	AREA (S.Y.)
PROJECT TOTAL SEEDING	1,060.6

LEGEND
 SEED, SEE NOTE ON SHEET 16

©2018
 MKEC Engineering
 All Rights Reserved
 www.mkec.com
 These drawings and their contents, including, but not limited to, all concepts, designs, & ideas are the exclusive property of MKEC Engineering (MKEC), and may not be used or reproduced in any way without the express consent of MKEC.

ROADSIDE IMPROVEMENT PLAN

PROJECT NO.	472-85450	
DATE	1/02/19	
SCALE	1"=20'	
DESIGNED	DRAWN	CHECKED
JRA	RAM	JRA

NO.	REVISION	DATE