


STEEPLE BAY ADDITION  
STEEPLE BAY PKWY  
CROSS SECTIONS

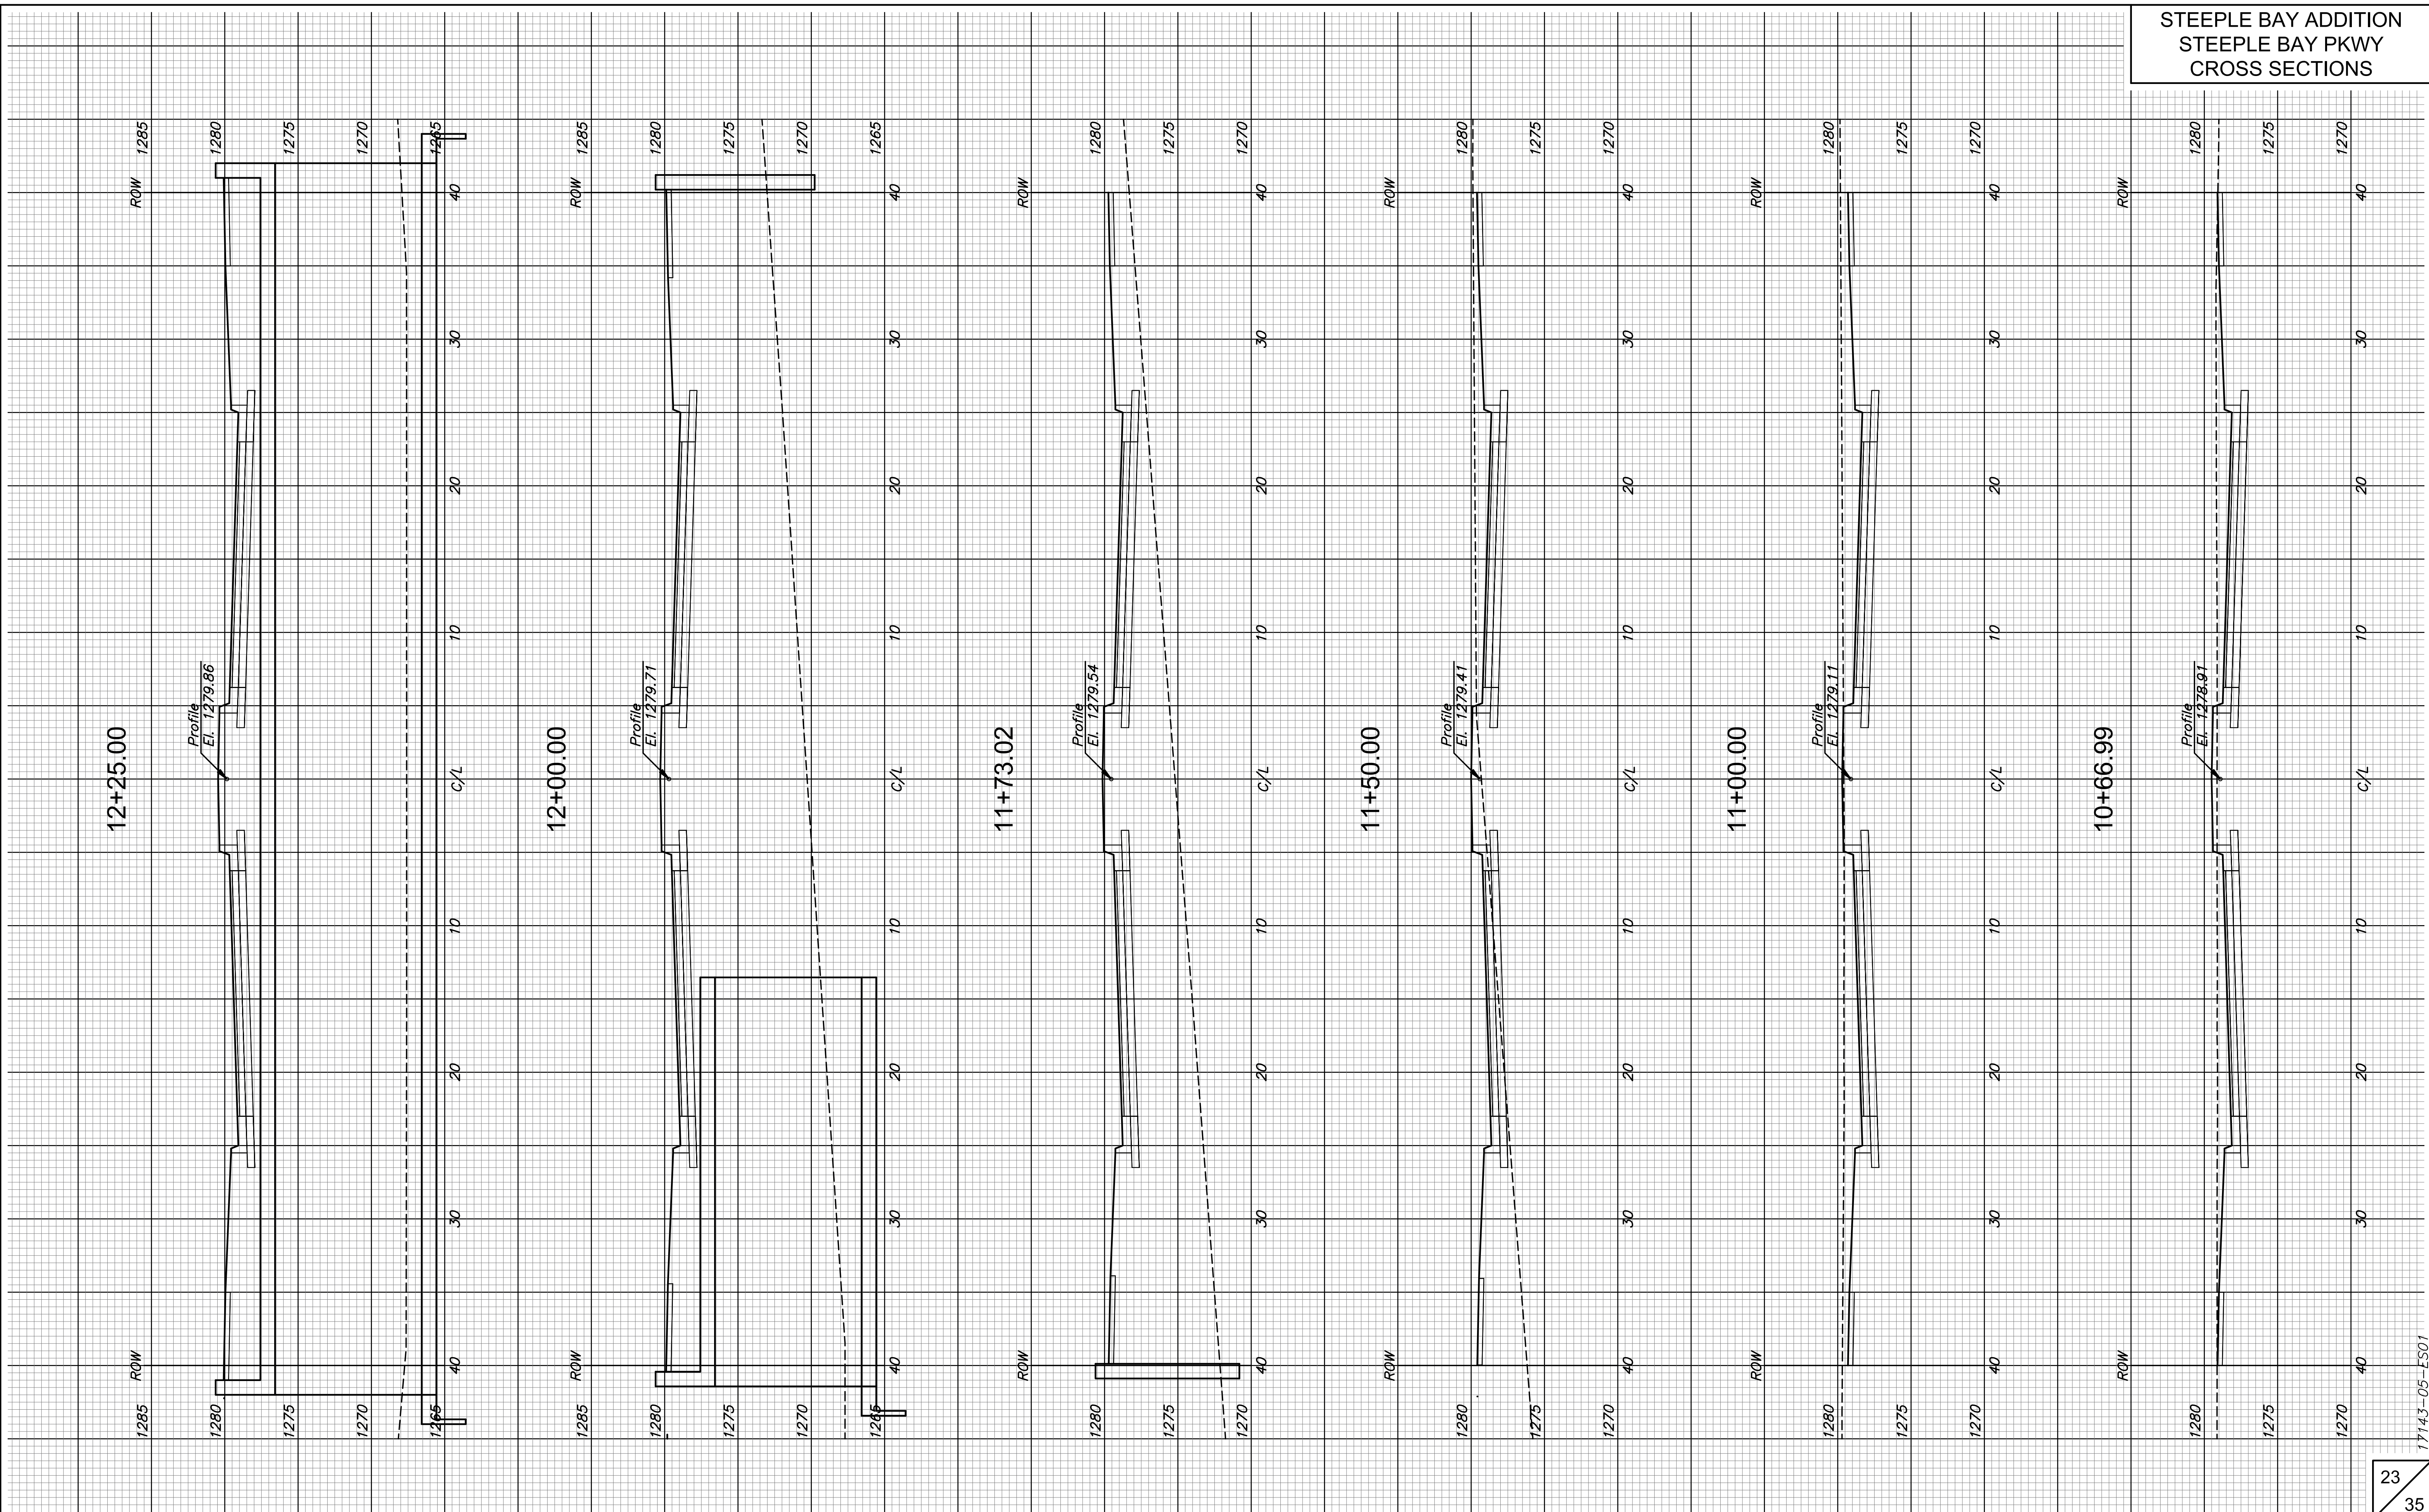

17143-05-ES01