


PL01123: Wednesday, January 09, 2019 @ 10:38AM

J:\PROJECTS\2017\1010143\_LANES\_STEEPLE\_BAY\_17143\_CADD\SHOTS\6 CIVIL\BRIDGE\17143\_GEOMETRY.DWG

SWS IMPROVEMENTS - REINFORCED BOX CULVERT  
**STEEPLE BAY ADDITION**  
WICHITA, KANSAS

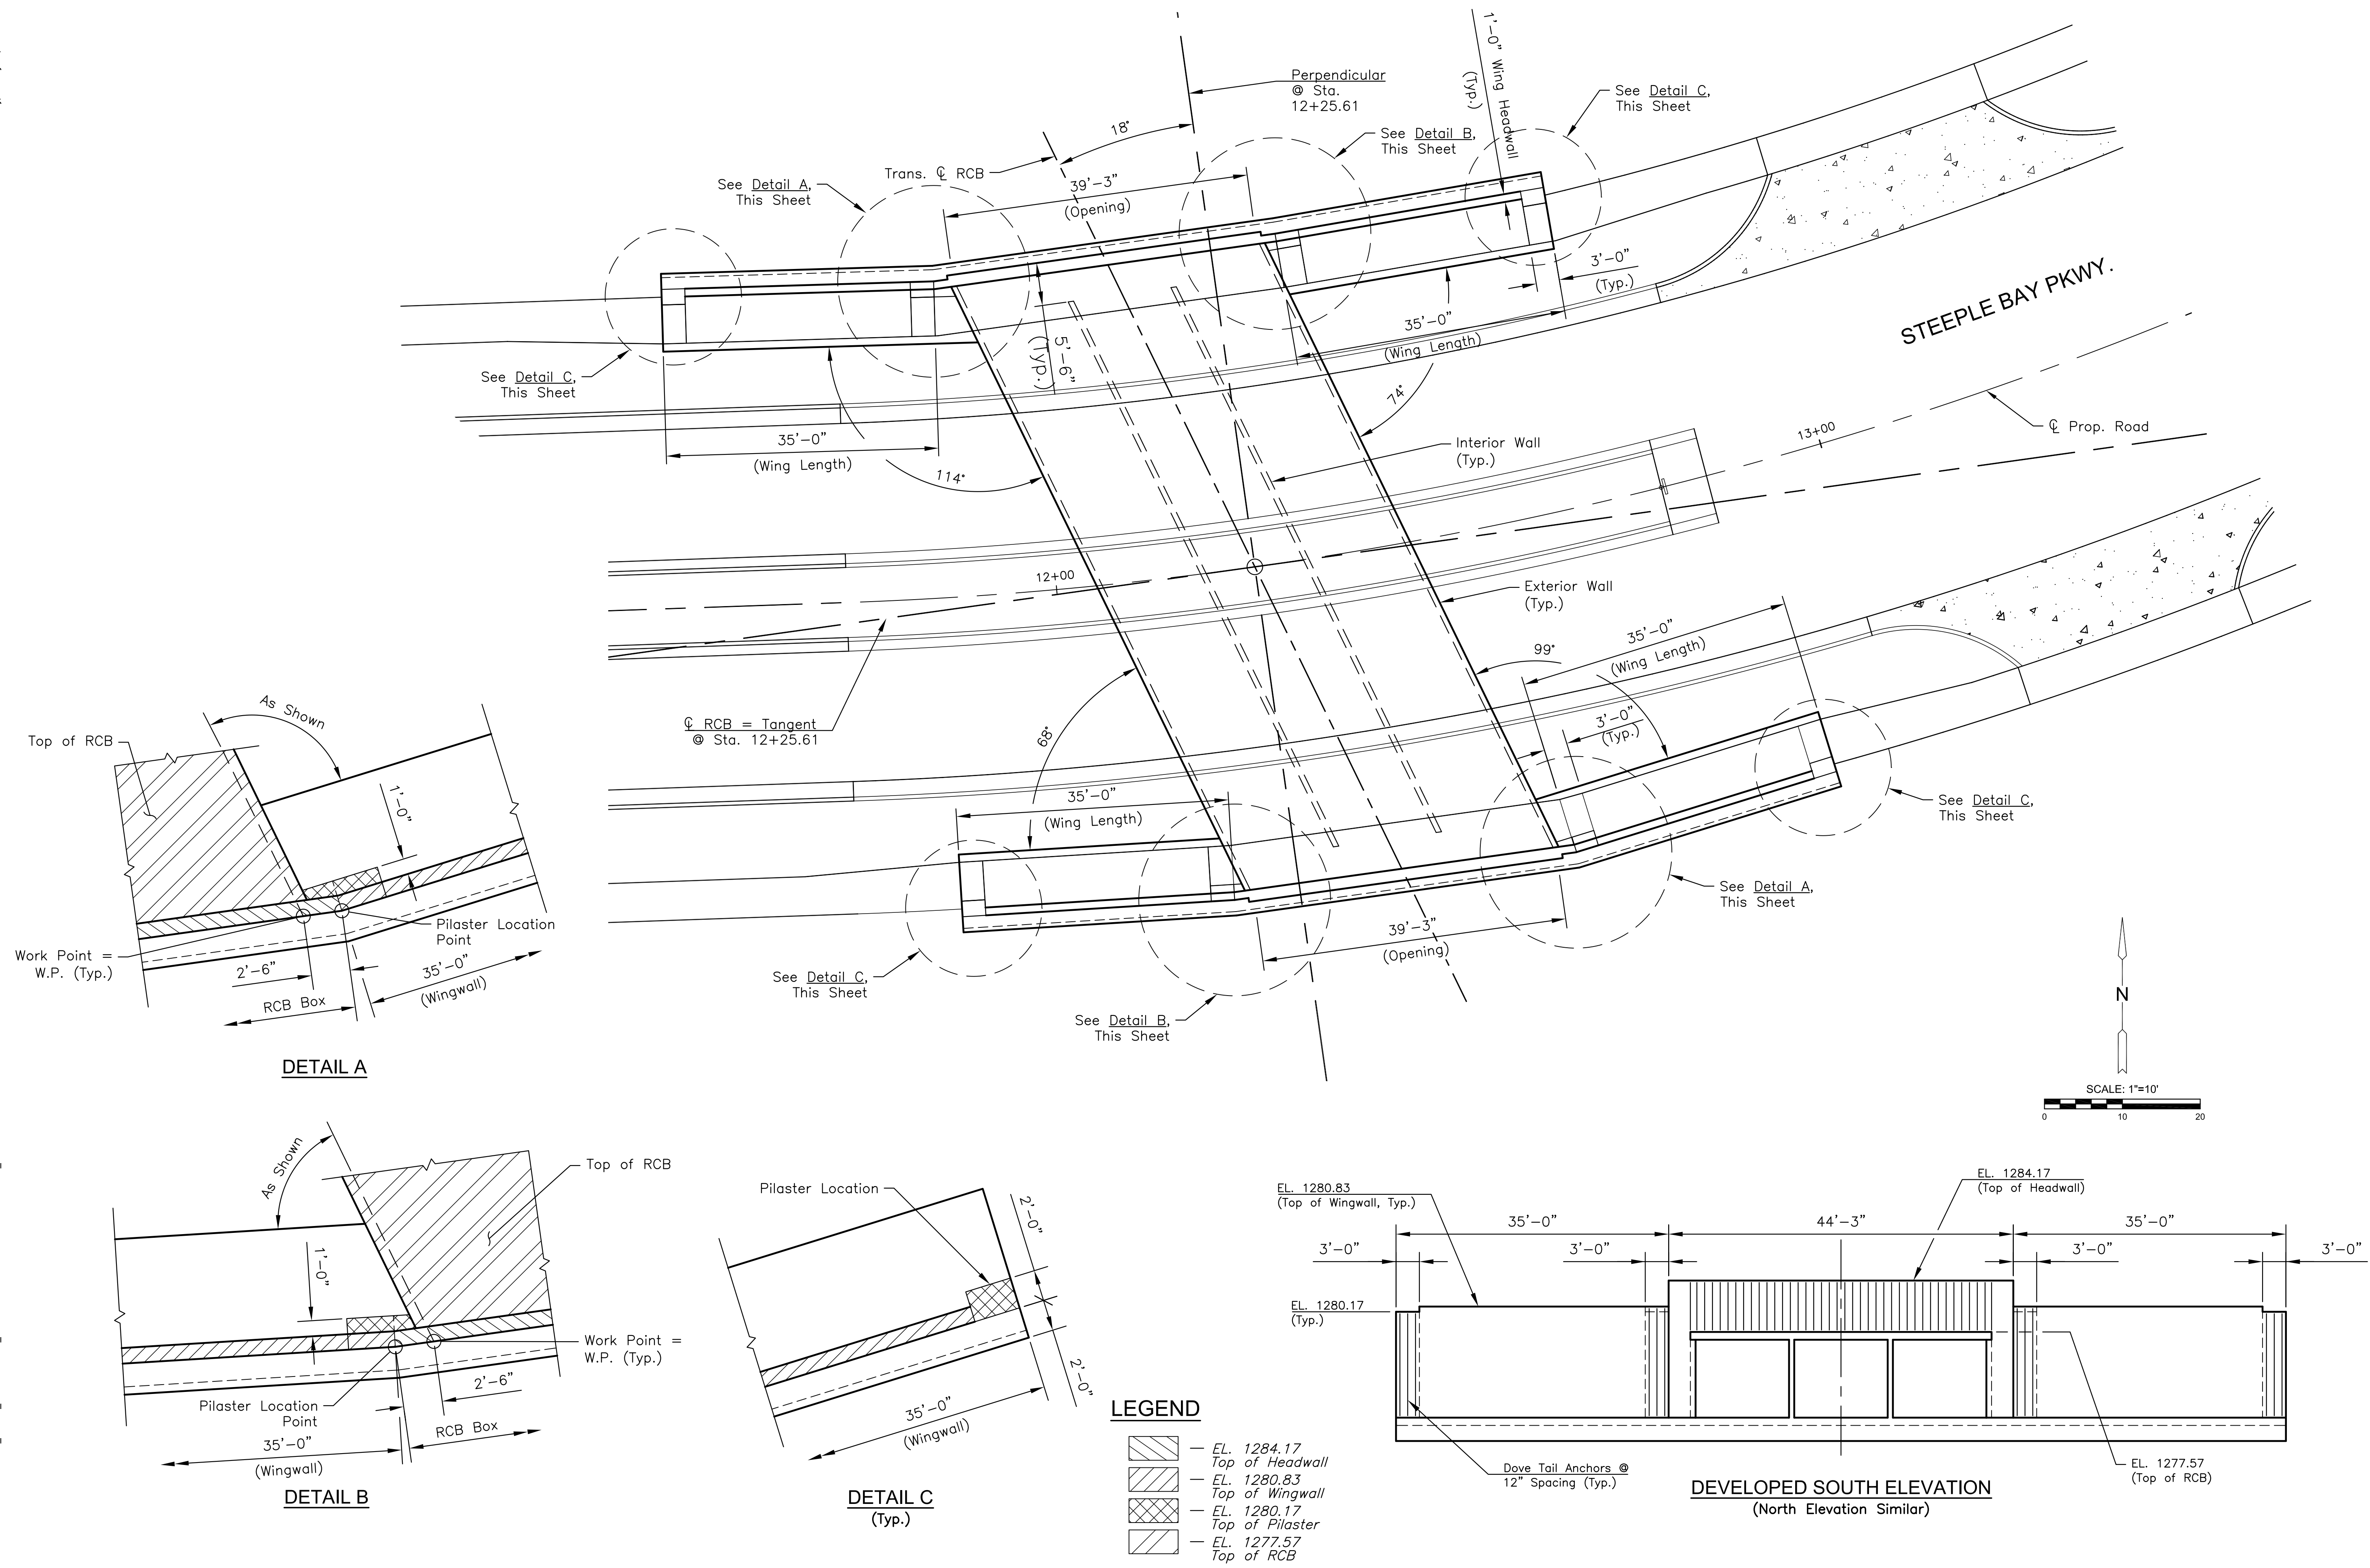

©2019 MKEC Engineering All Rights Reserved www.mkec.com  
These drawings and their contents, including, but not limited to, all concepts, designs, & ideas are the exclusive property of MKEC Engineering (MKEC), and may not be used or reproduced in any way without the express consent of MKEC.

**3 - 12' X 10' RCB & WINGWALL GEOMETRY**

PROJECT NO.	468-85316	
DATE	1/09/19	
SCALE	1"=10'	
DESIGNED	DRAWN	CHECKED
KJS	RAM	KJS

NO.	REVISION	DATE

SHEET NO.  
5 OF 17