
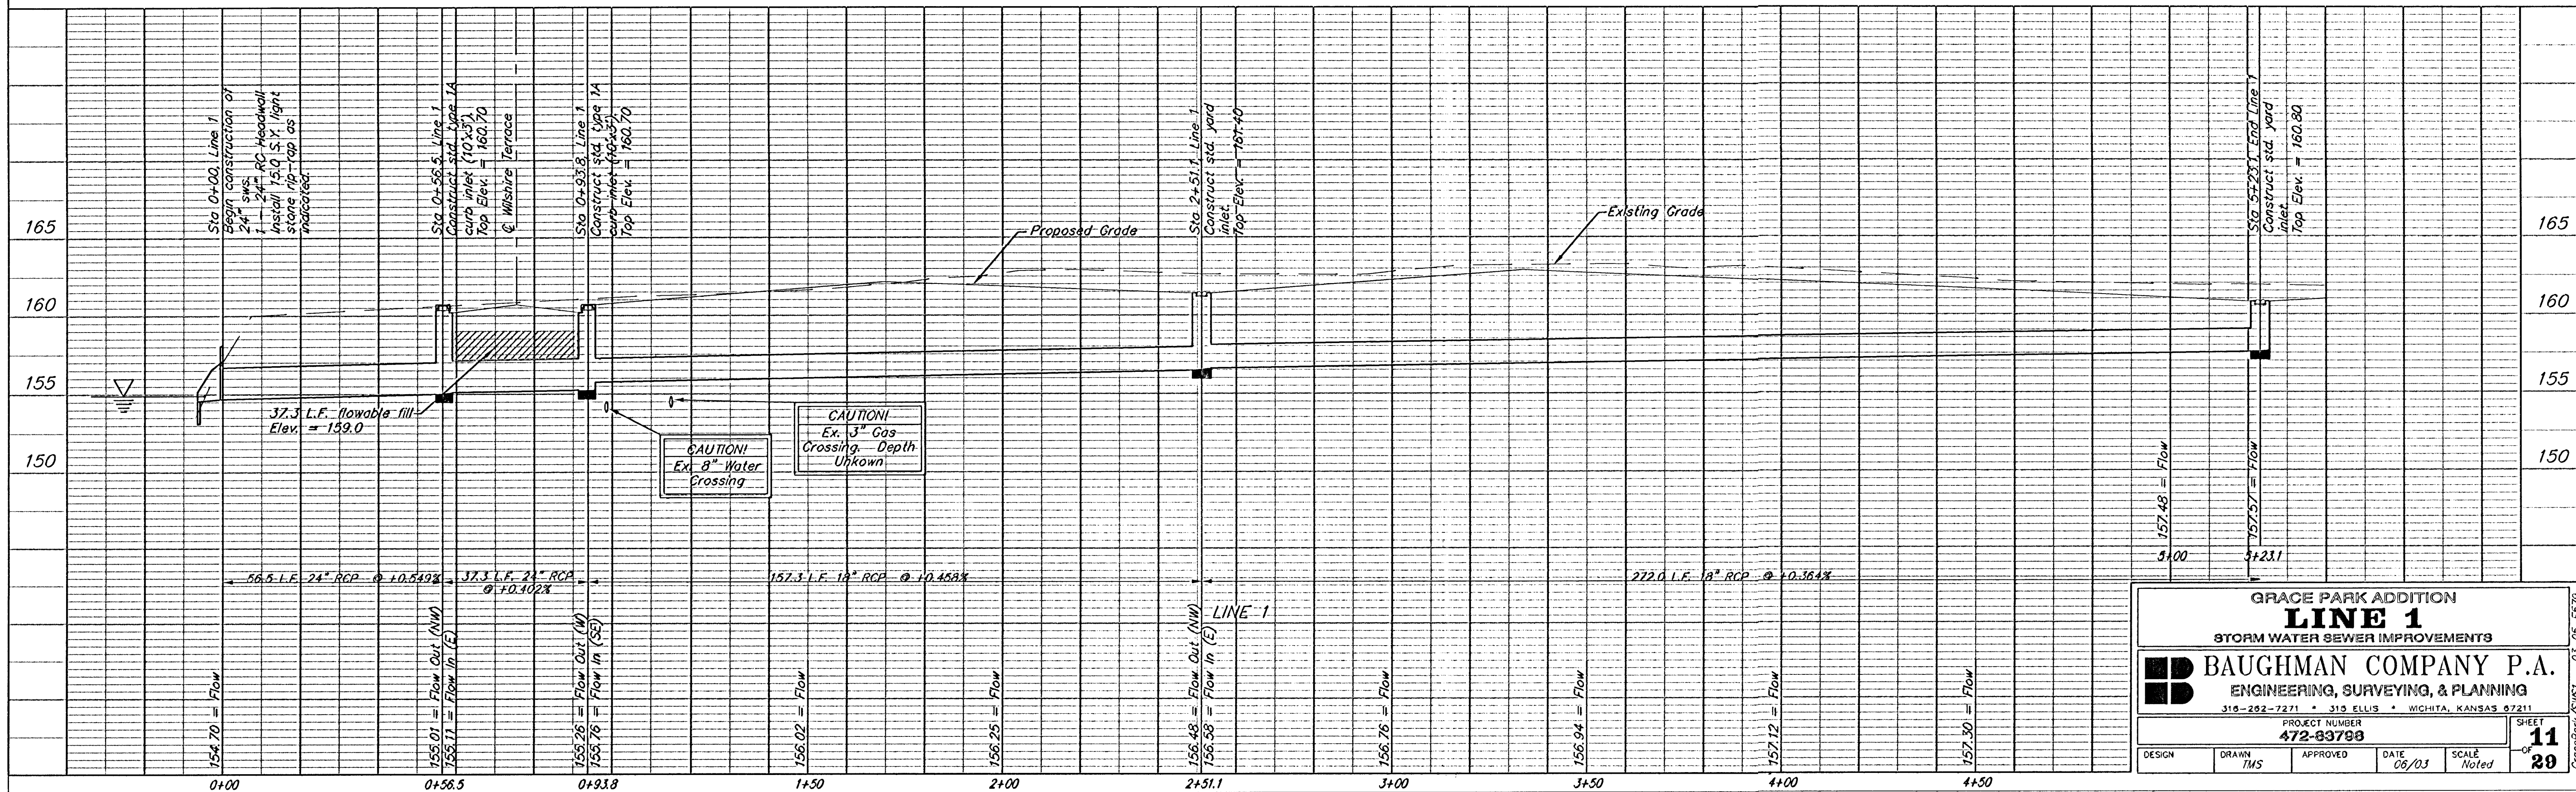


BENCHMARKS:
BM #1: Small RR spike in NW face of PP, 5.4' NW of the most westerly corner of Lot 1, Block A, Grace Park Addition.
Elev. = 158.64 City Datum
BM #2: "□" on top of curb SE corner of Res. "G", Cedarview Addition.
Elev. = 161.87 City Datum

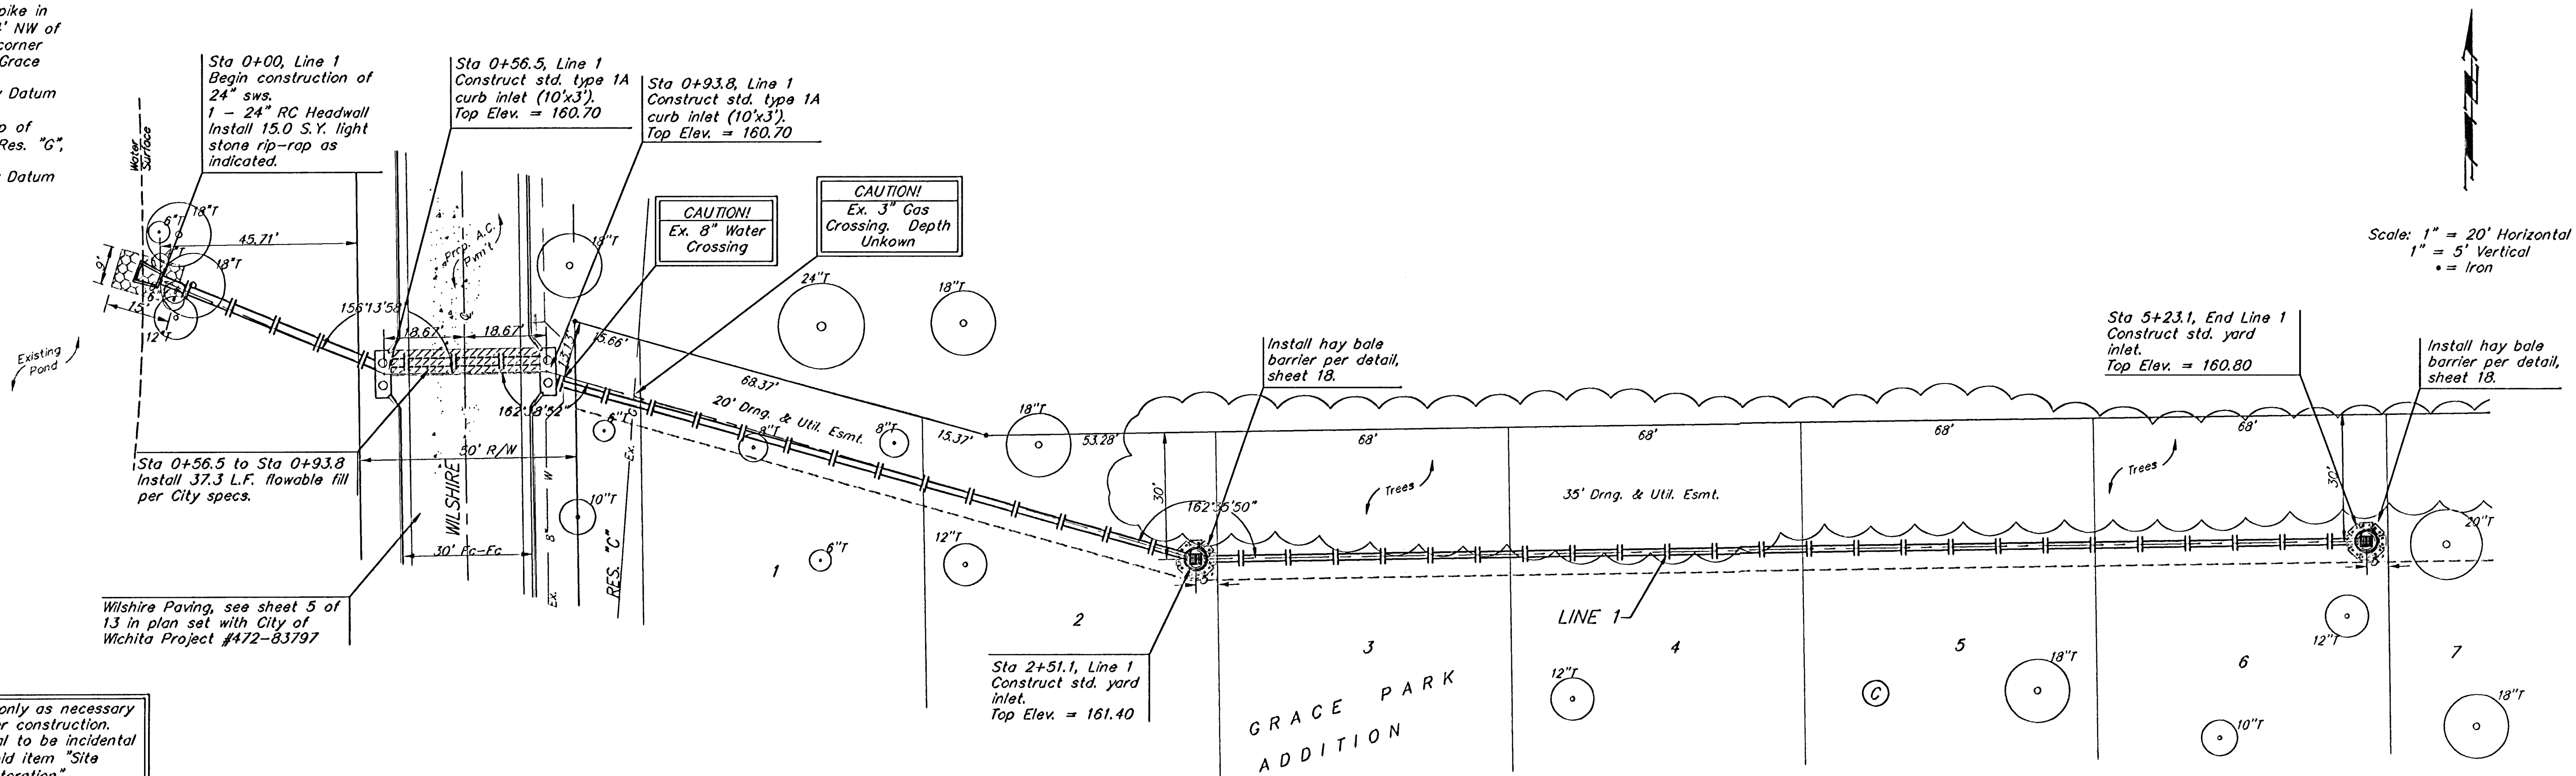

GRACE PARK ADDITION
LINE 1
STORM WATER SEWER IMPROVEMENTS

BAUGHMAN COMPANY P.A.
ENGINEERING, SURVEYING, & PLANNING
318-292-7271 • 313 ELLIS • WICHITA, KANSAS 67211

PROJECT NUMBER
472-83798

DESIGN: TMS DRAWN: TMS APPROVED: DATE: 06/03 SCALE: Noted

SHEET
11
OF
20