
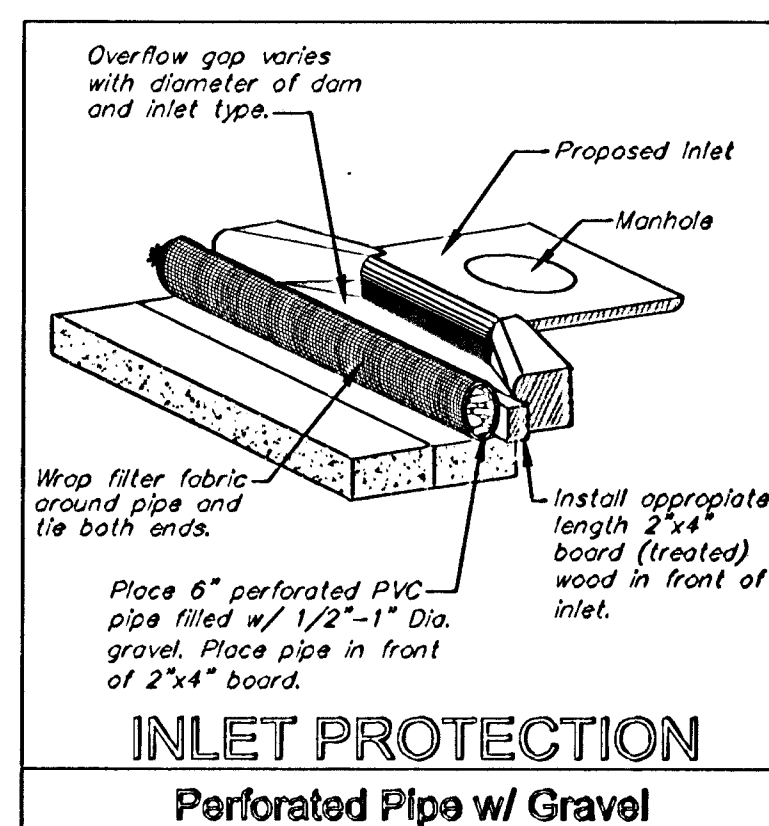


BM #3: "□" Centerline
face of Curb Inlet, South
side of Lincoln and Bedford
Ct. extended North.
Elev. = 163.78

Scale: 1" = 20'

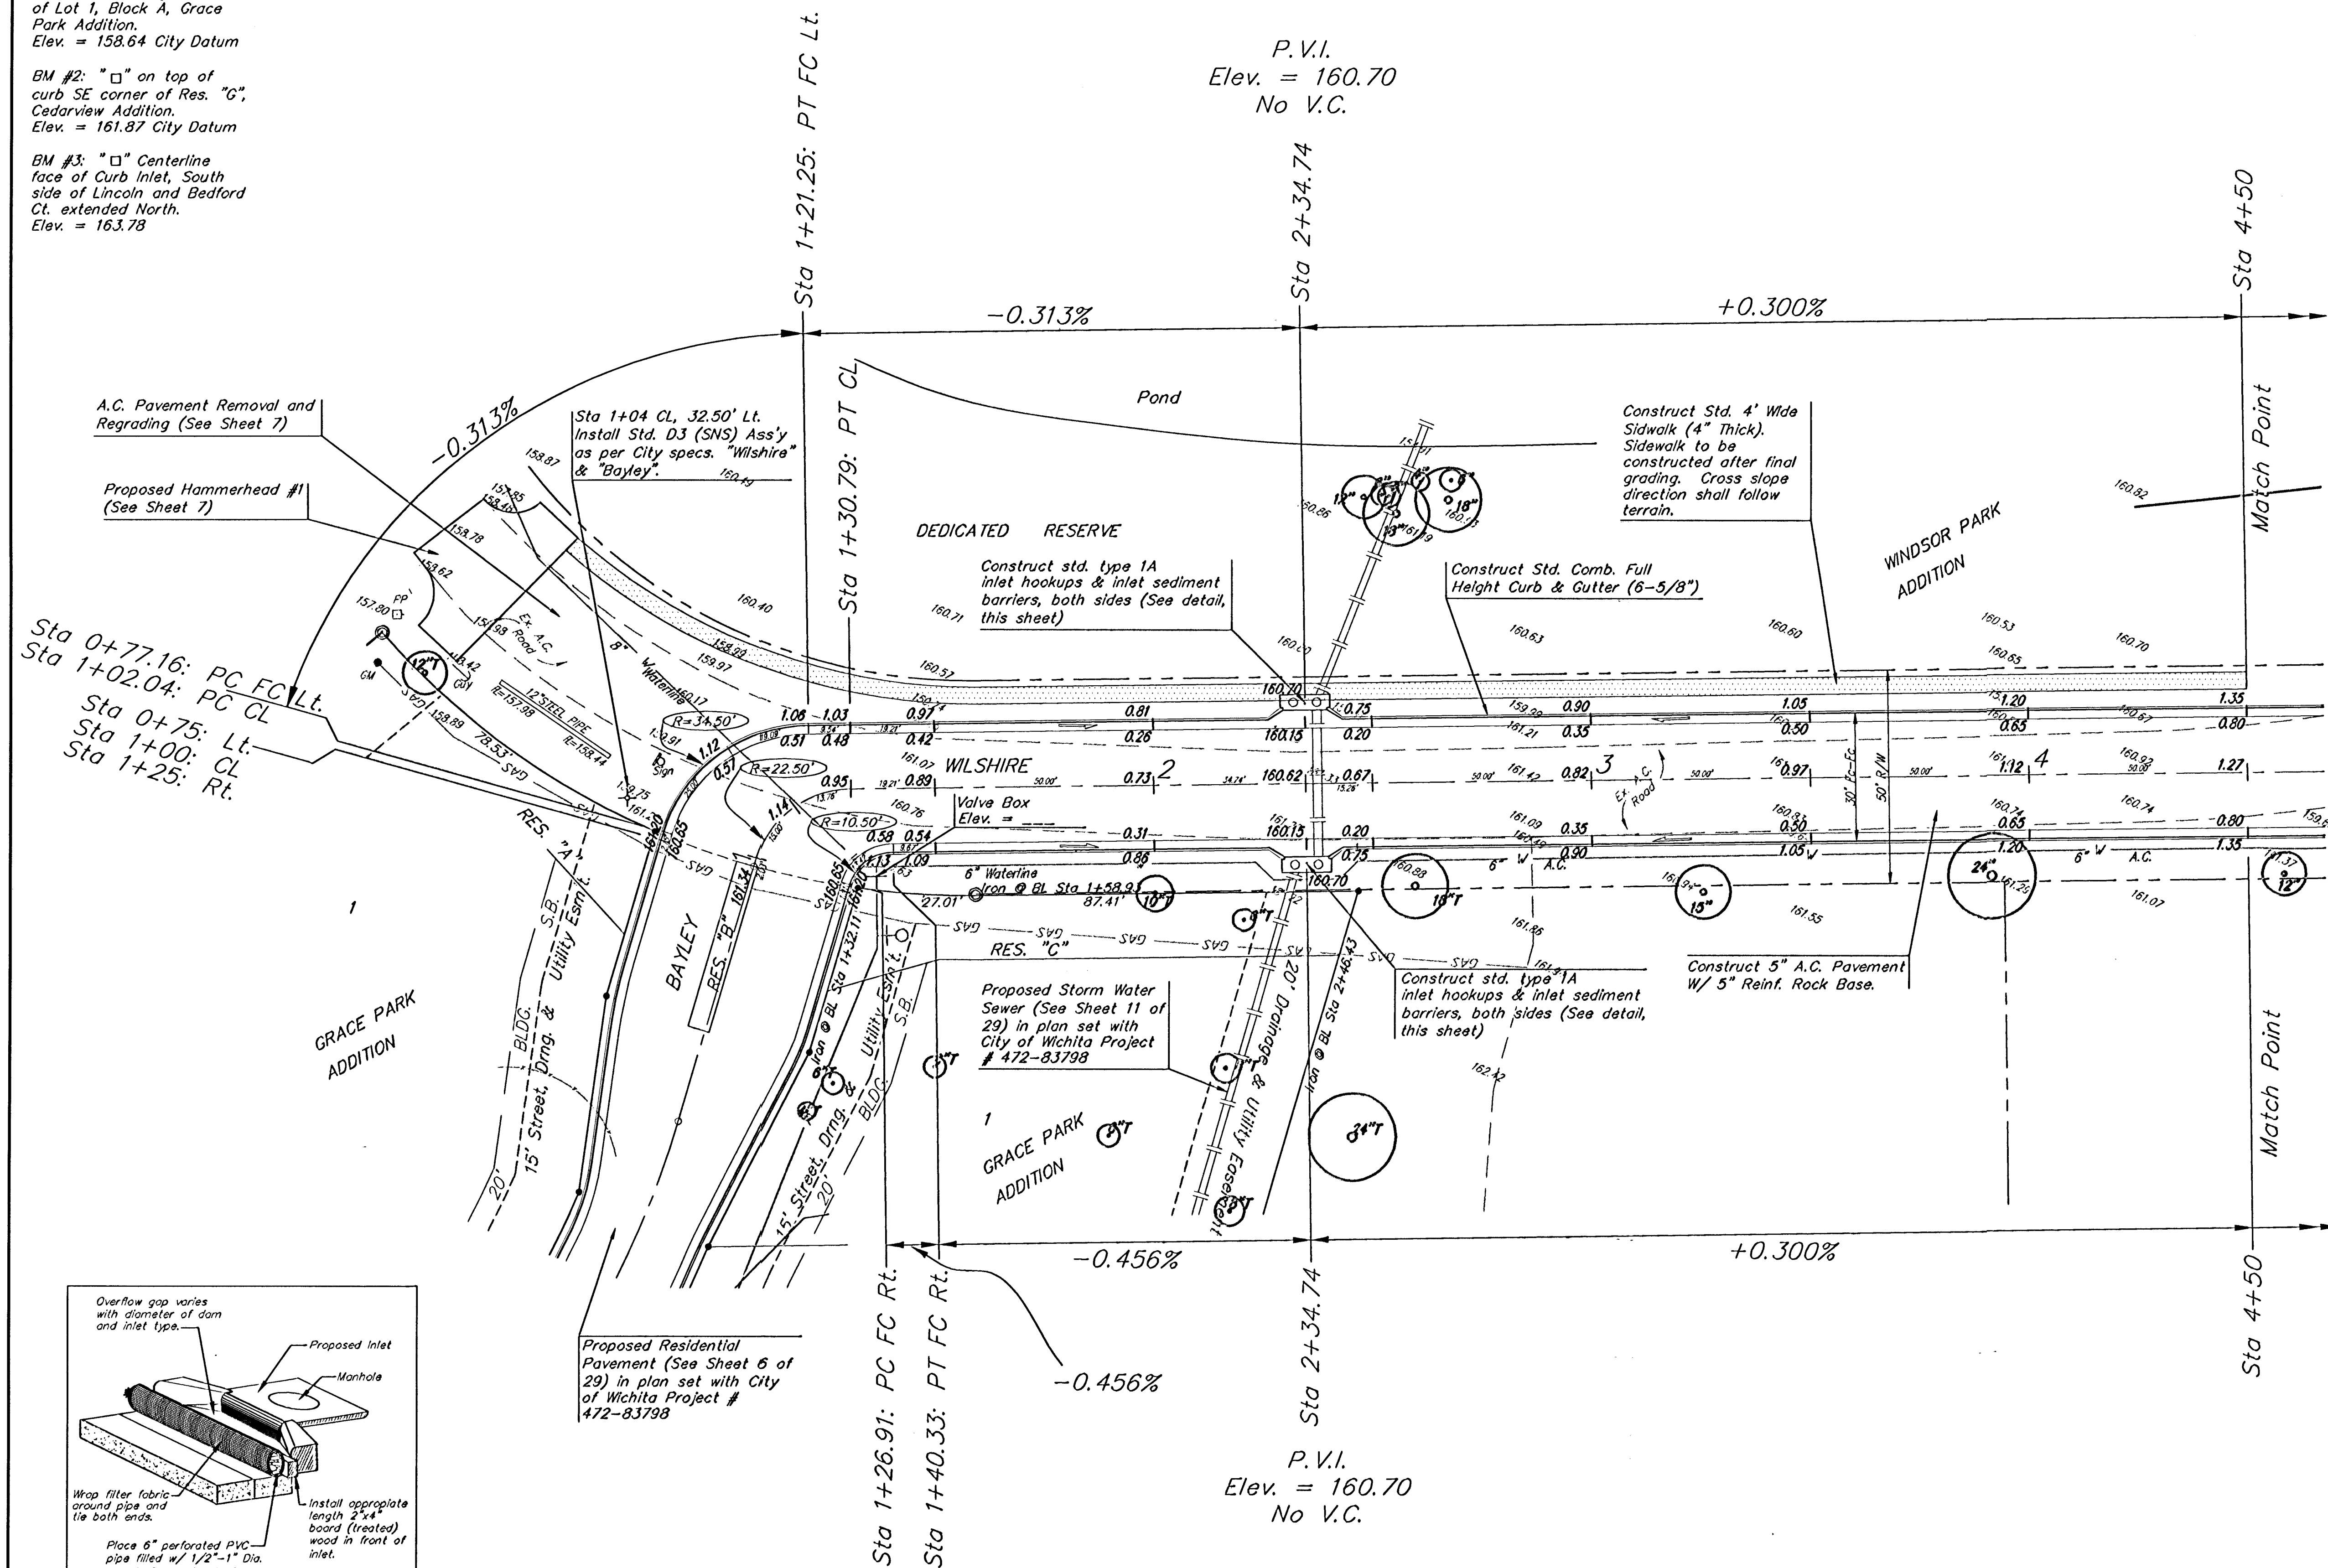

Remove trees only as necessary for street construction. Cost of removal to be incidental to lump sum bid item "Site Clearing & Restoration".

GRACE PARK ADDITION <b style="font-size: 1.5em;">WILSHIRE STA 1+00 TO 4+50				
 <b style="font-size: 1.2em;">BAUGHMAN COMPANY P.A. ENGINEERING, SURVEYING, & PLANNING 316-252-7271 • 315 ELLIS • WICHITA, KANSAS 67211				
PROJECT NUMBER <b style="font-size: 1.1em;">472-83797				SHEET <b style="font-size: 1.5em;">5
DESIGN <i>MKS</i>	DRAWN <i>MKS</i>	APPROVED	DATE <i>06/03</i>	SCALE <i>Noted</i>
OF				<b style="font-size: 1.5em;">13