
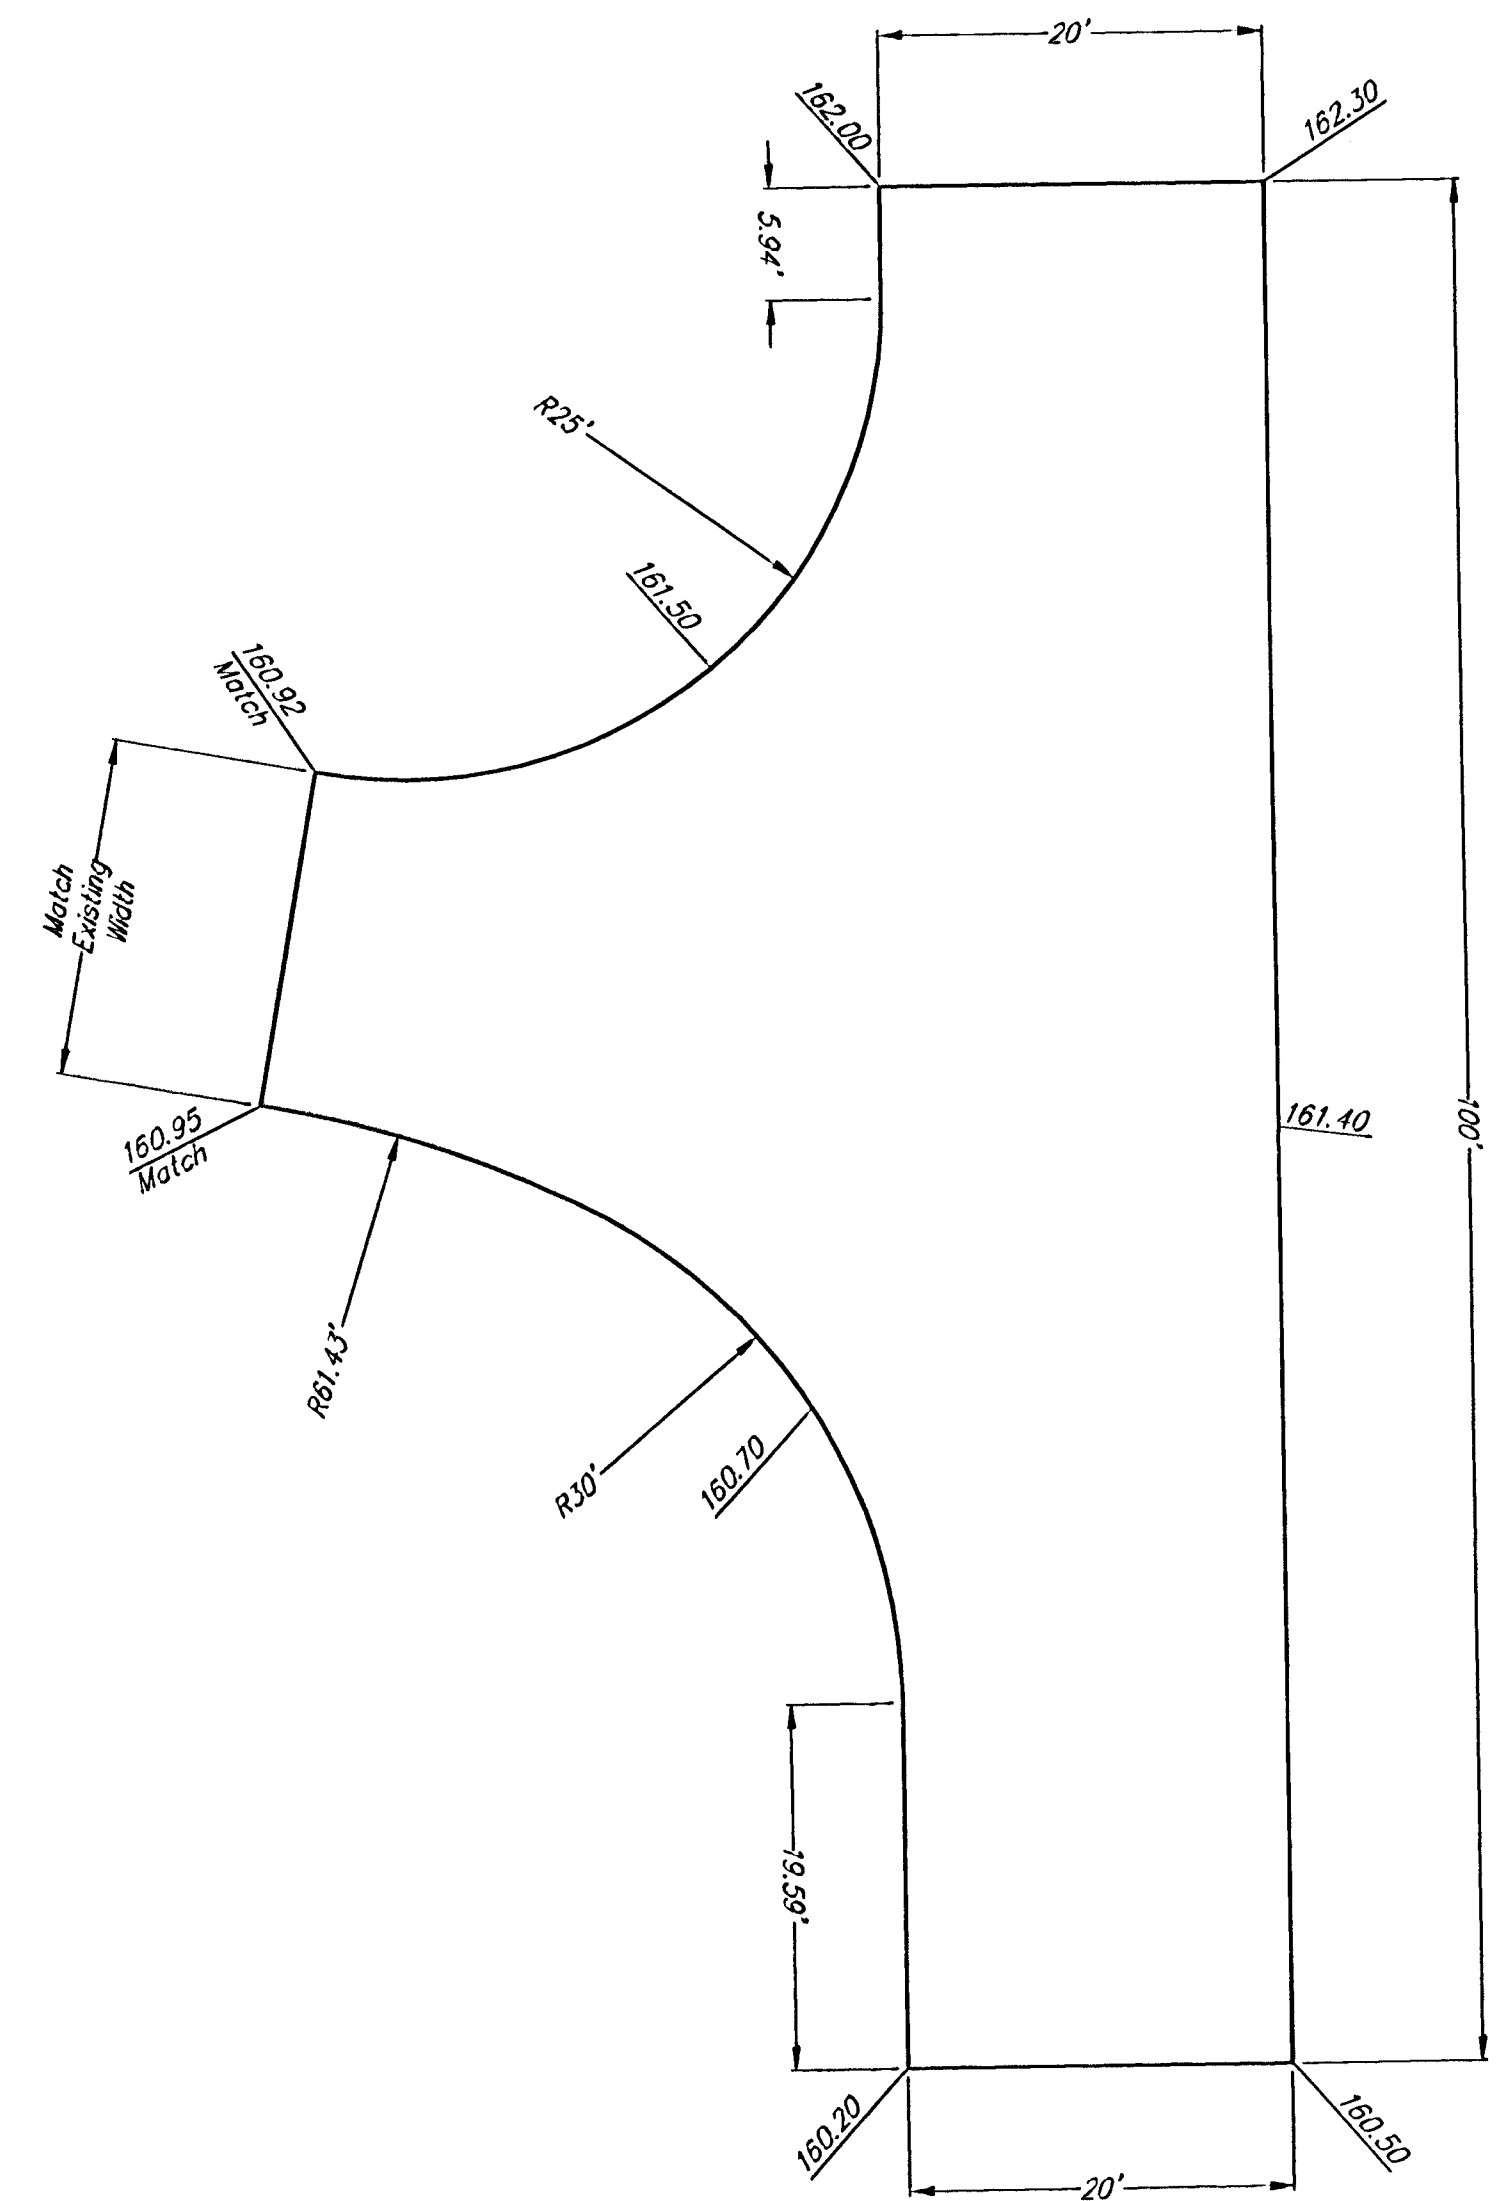


BM #1: Small RR spike in NW face of PP, 5.4' NW of the most westerly corner of Lot 1, Block A, Grace Park Addition.
Elev. = 158.64 City Datum

BM #2: "□" on top of curb SE corner of Res. "G", Cedarview Addition.
Elev. = 161.87 City Datum

BM #3: "□" Centerline face of Curb Inlet, South side of Lincoln and Bedford Ct. extended North.
Elev. = 163.78

Scale: 1" = 20'
• = Iron

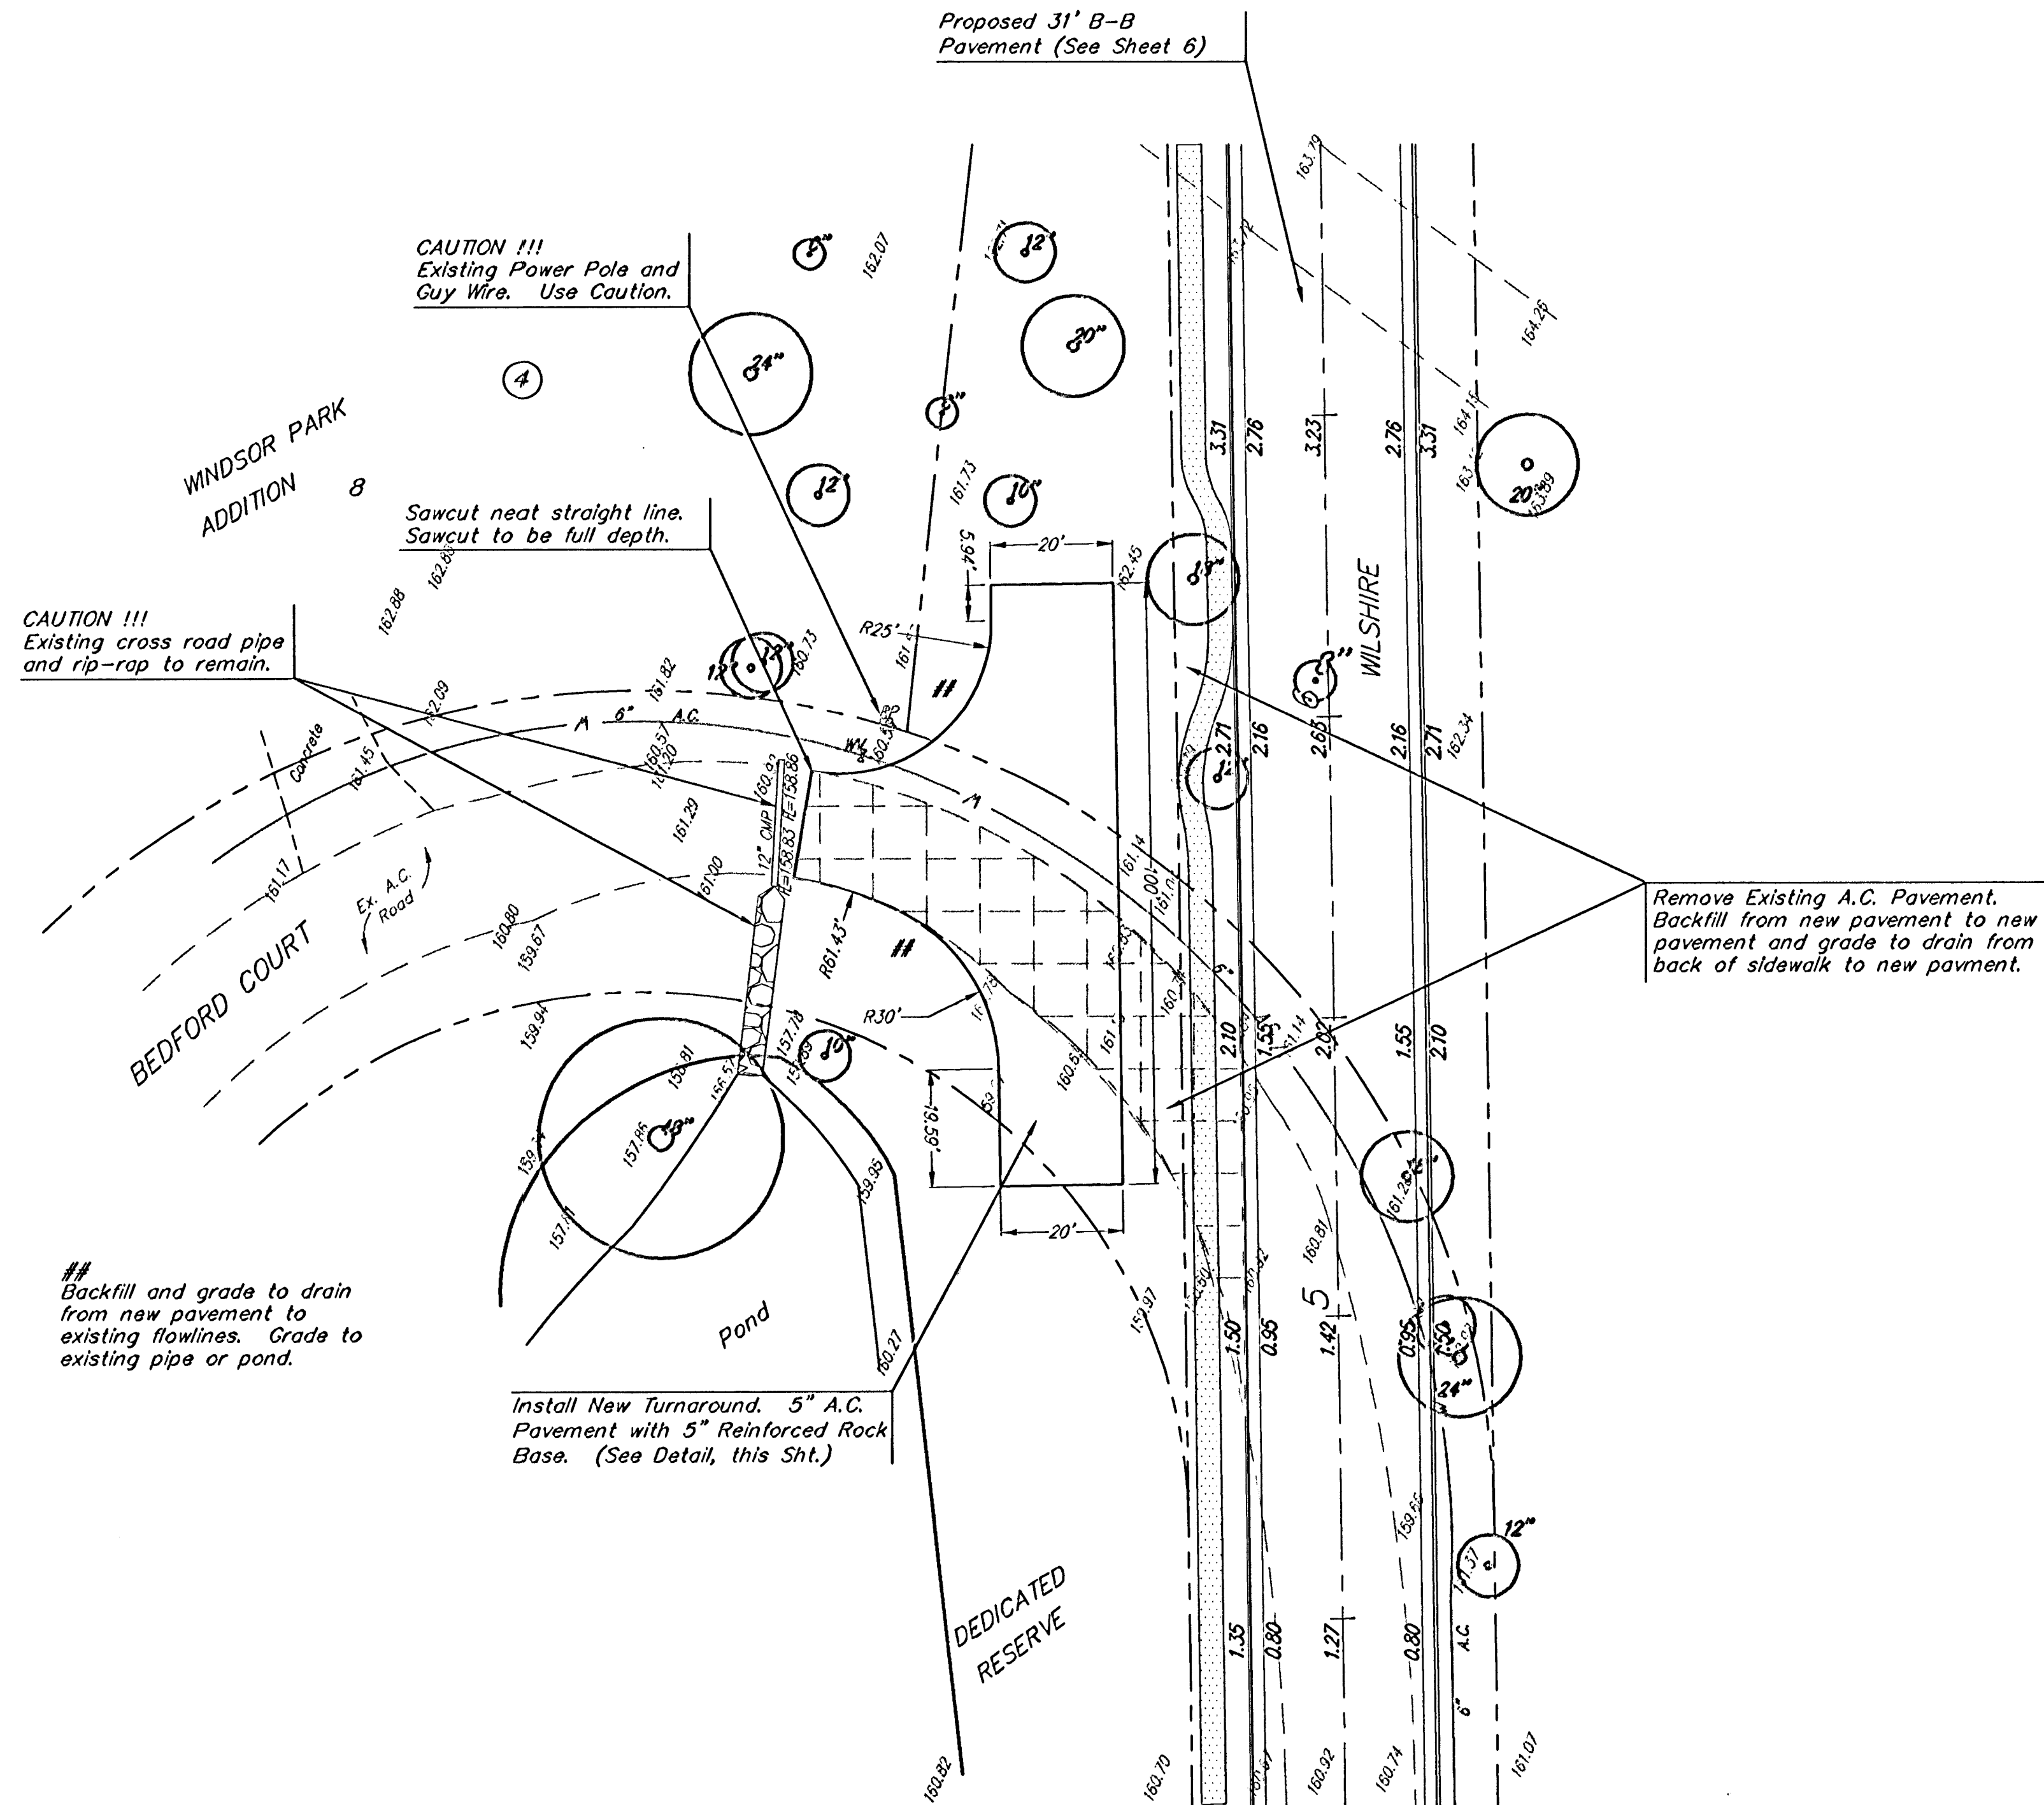

New Turnaround Detail

Remove trees only as necessary
for street construction. Cost of
removal to be incidental to lump
sum bid item "Site Clearing &
Restoration".

GRACE PARK ADDITION				
HAMMERHEAD #2				
BEDFORD COURT				
BAUGHMAN COMPANY P.A.				
ENGINEERING, SURVEYING, & PLANNING				
318-282-7271 • 319 ELLIS • WICHITA, KANSAS 67211				
PROJECT NUMBER				
472-83797				
DESIGN	DRAWN	APPROVED	DATE	SCALE
MWS	MWS		06/03	Noted
SHEET				8
OF				13

Grace Park/Power 03-05-E580