


| Subdivision Bench Marks |                           |            |   |           |
|-------------------------|---------------------------|------------|---|-----------|
| No.                     | Street and Station        | From CL    | Description   | Elevation |
| 4                       | Tara Falls, Sta. 12+45.01 | 17.25' Rt. | Top of Curb at the Southeast corner of the intersection of Tara Falls & Funston.<br>Top of Curb in front of Fire Hydrant. |           |
|                         |                           |            |   |           |

Subdivision Bench Marks shall be "Flat Survey Markers No. 8134-08 3" top diameter" provided by Kansas Blue Print Co., Inc. Bench mark installation cost to be subsidiary to curb & gutter.

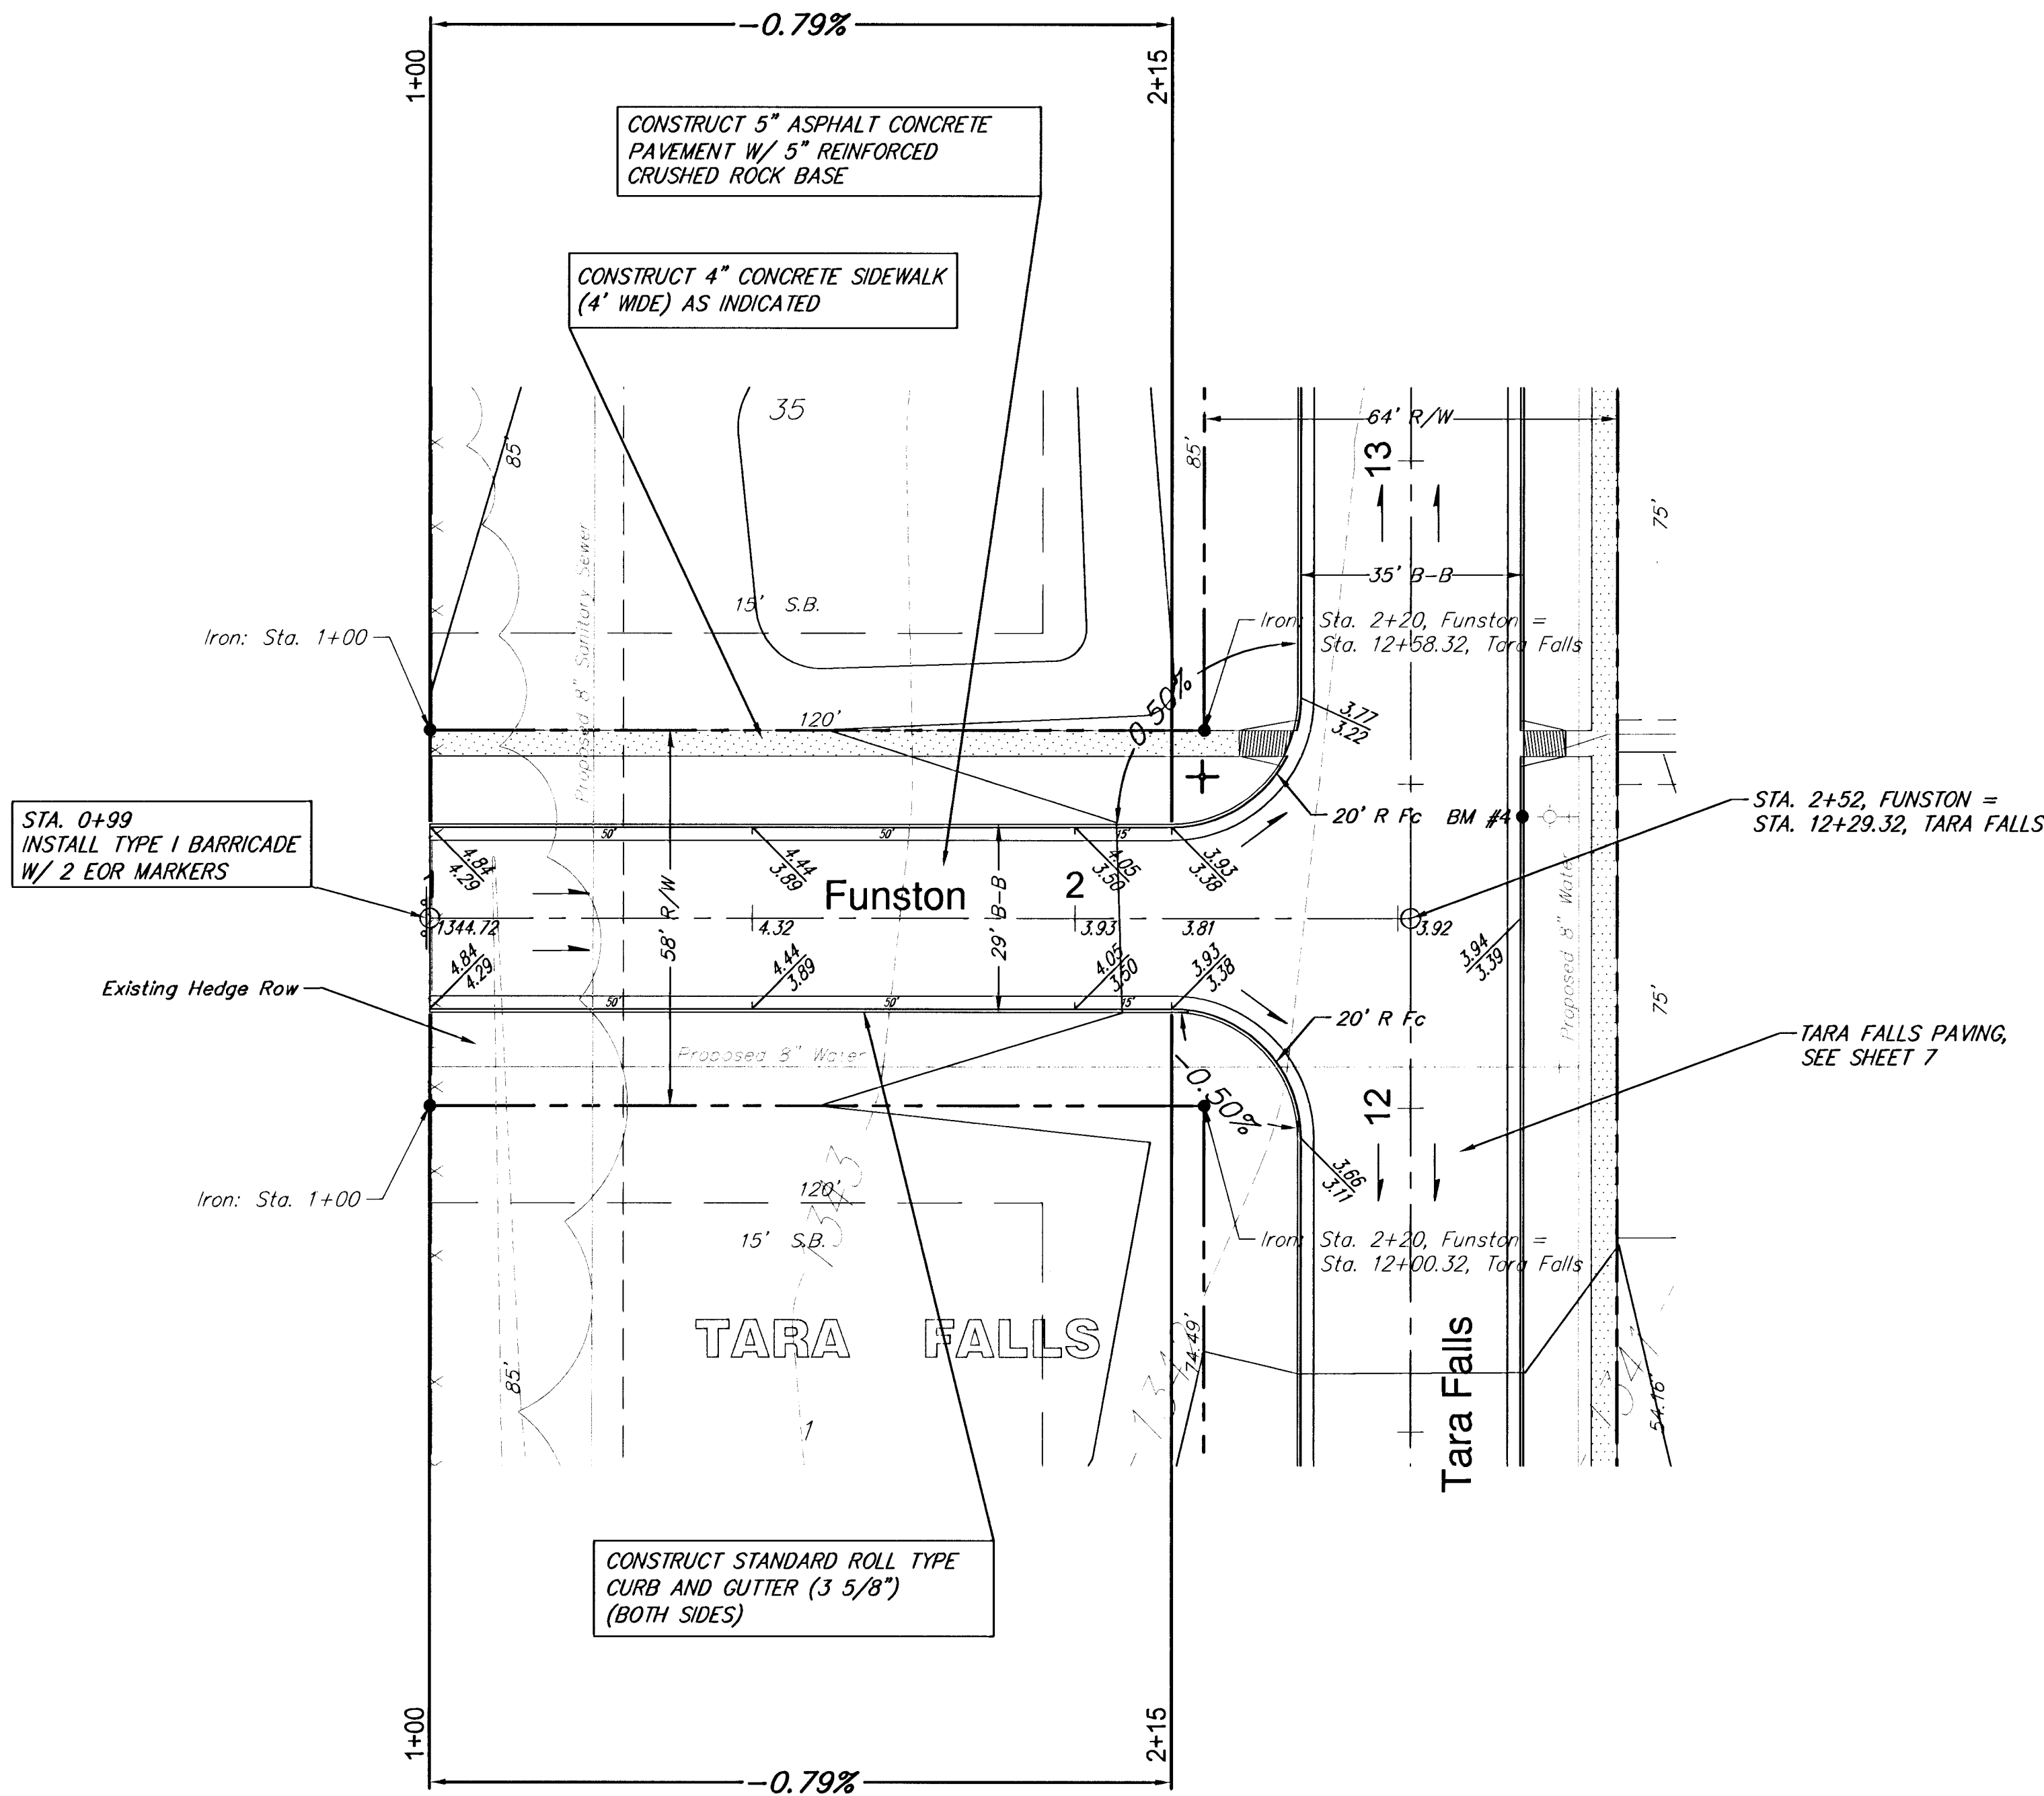

TRIM OR REMOVE TREES ONLY AS NECESSARY FOR CONSTRUCTION. SUBSIDIARY TO BID ITEM 'SITE CLEARING AND RESTORATION'.


NOTE: ROLL TYPE CURB AND GUTTER TO BE CONSTRUCTED ALONG PAVEMENT DEPICTED ON THIS SHEET



SCALE: 1" = 20'  
● = IRON

REVISED

Tara Falls - Phase 3 Paving  
Funston - Sta. 1+00 to Sta. 2+52  
WICHITA, KANSAS

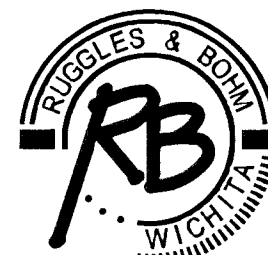

Ruggles & Bohm, P.A.  
Engineering, Surveying, Land Planning

924 North Main (316) 264-8008  
Wichita, Kansas 67203 (316) 264-4621 fax  
www.rbkansas.com E-mail: info@rbkansas.com

DRAWING FILE  
Phase 3 Pav...Paving.dwg

PROJECT NUMBER  
472-83648

DATE  
02/26/03

DESIGN MWS  
DRAWN MWS  
REVIEW  
UTILITY

REVISION  
2/11 E  
SHEET  
10  
OF  
35