
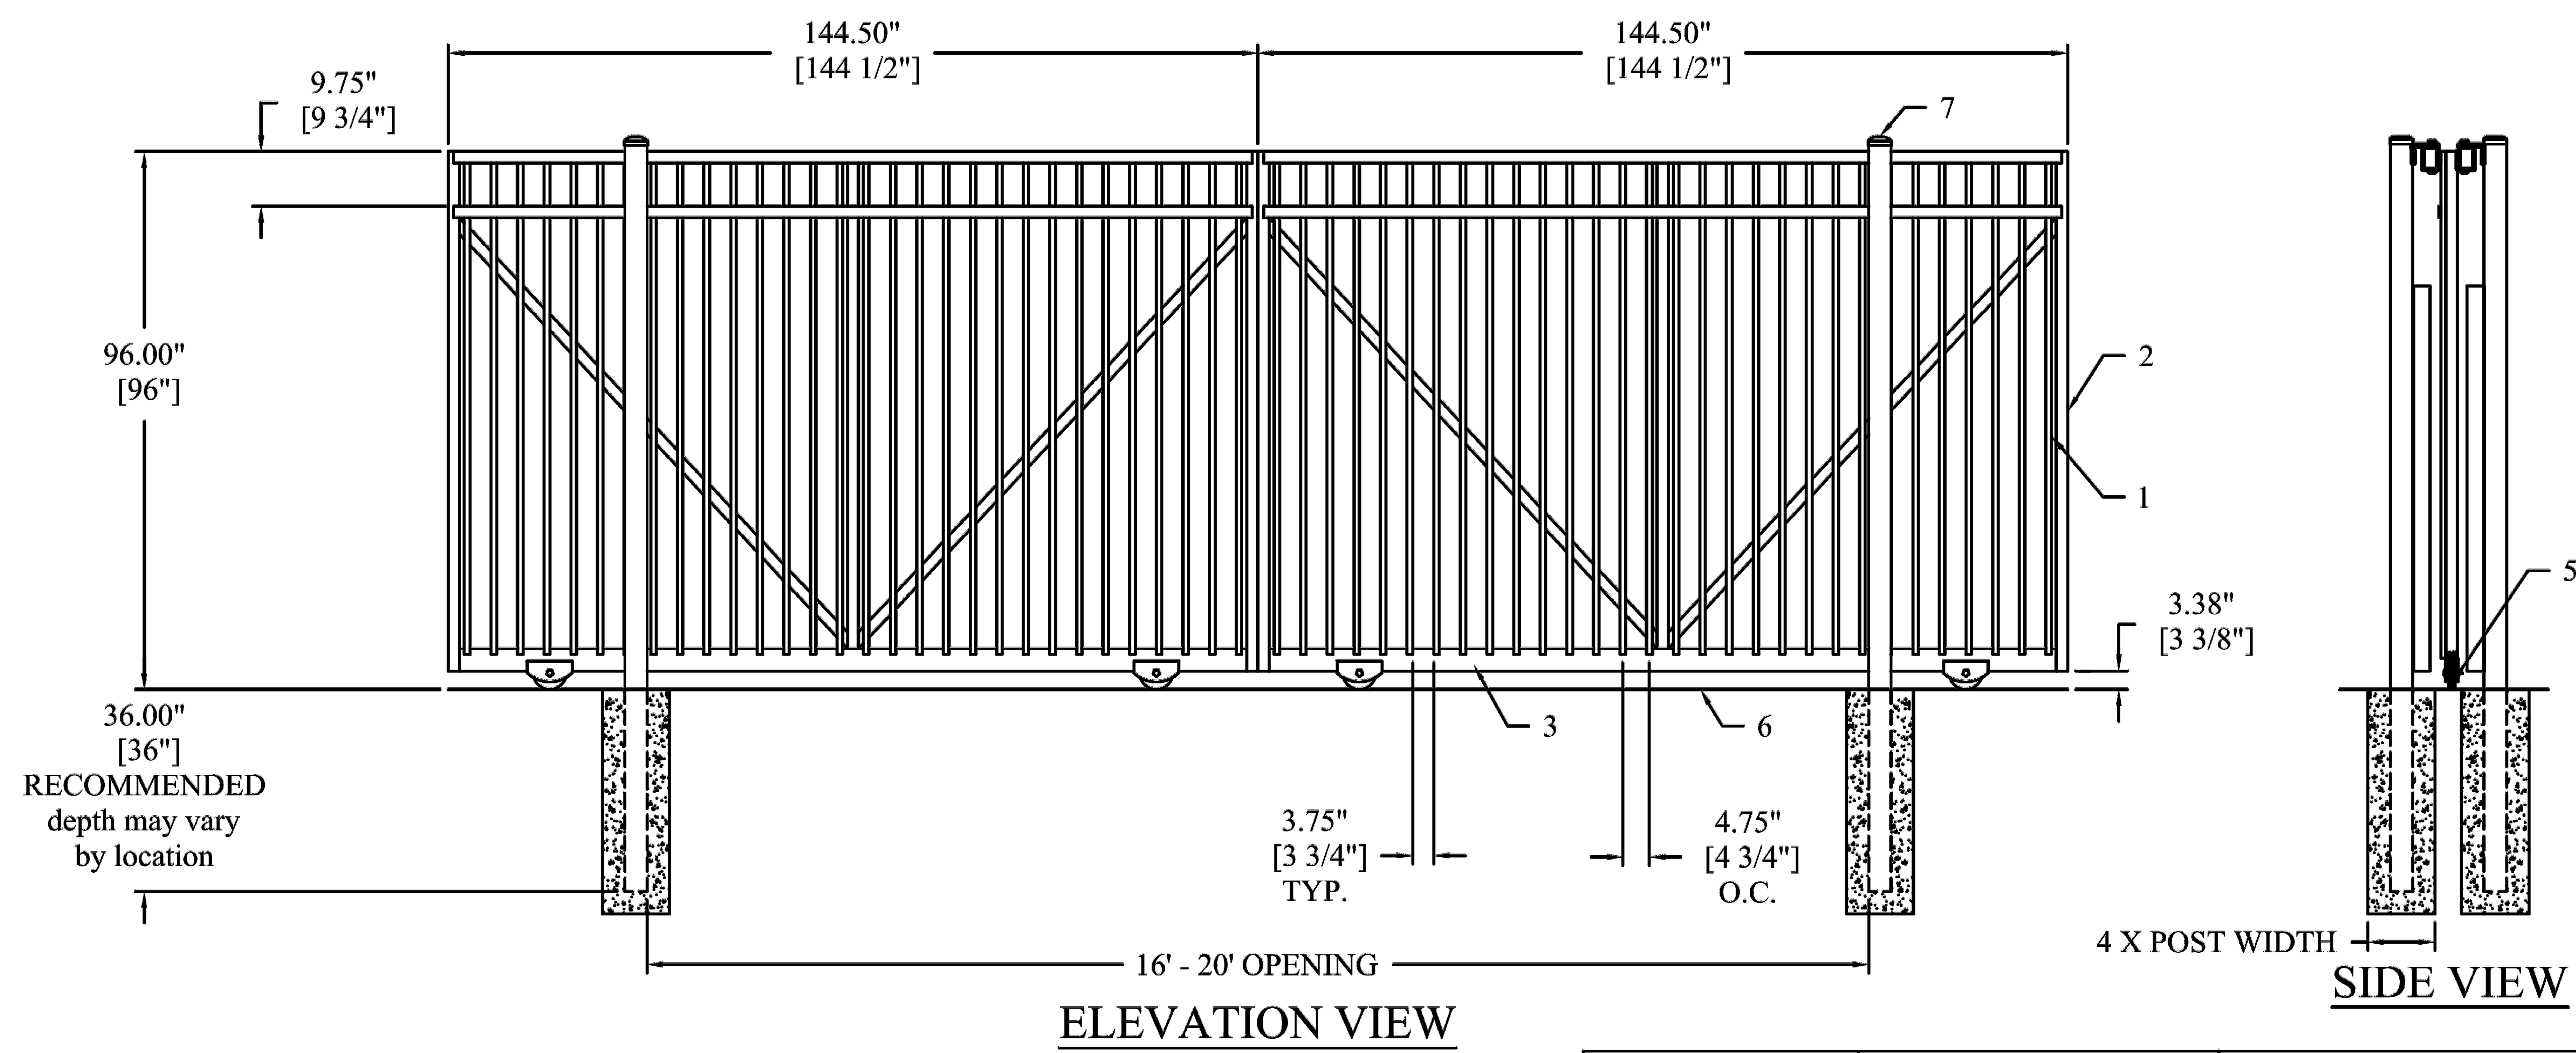


J:\PROJECTS\2019\1901010816\_COW\_S&S\_MAIN\1\_VERANDAADDN\_18816\_CAD\SHS\05 CIVIL\SANITFORCE MAIN\18816-05-2104\_F\DWG  
 PLOTTED: Wednesday, January 16, 2019 @ 11:46AM

SANITARY SEWER PLANS FOR  
**VERANDA ADDITION**  
 WICHITA, KANSAS

#	DESCRIPTION
1	1" SQ x 14ga. PICKET
2	2" SQ x 12ga. FRAME
3	2" x 4" x 11ga. BOTTOM RAIL
4	TOP GUIDE ROLLERS
5	6" V-GROOVE WHEEL
6	V-GROOVE TRACK
7	4" SQ POST

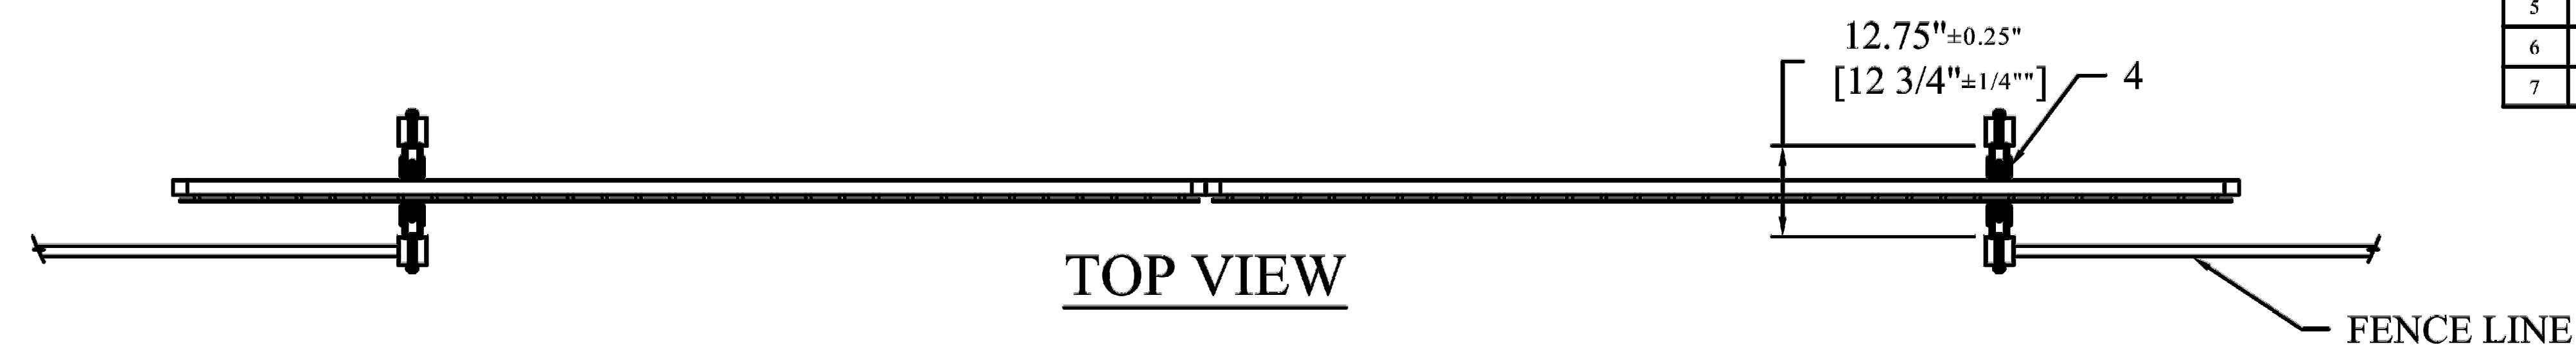

REV	ECN	AUTHOR	DATE	DESCRIPTION

<b>AMERISTAR</b> <small>1555 N. Mingo Tulsa, OK 74116 1-888-333-3422 www.ameristarfence.com</small>	
TITLE: PASSPORT II STEEL ROLL GATE	
DATE: 01/11/19	SHEET: 1 of 2
DRN BY: LJM	REV: A
DRAWING NO: 2MX309410R	

©2019  
 MKEC Engineering  
 All Rights Reserved  
 www.mkec.com  
 These drawings and their contents, including, but not limited to, all concepts, designs, & ideas are the exclusive property of MKEC Engineering (MKEC), and may not be used or reproduced in any way without the express consent of MKEC.

GATE DETAIL		
PROJECT NO.	468-85386	
DATE	JAN 2019	
SCALE	NTS	
DESIGNED	DRAWN	CHECKED
AJK	RWB	MAB
0	ISSUED FOR BID	1-15-19
NO.	REVISION	DATE
SHEET NO.		
08 OF 25		