


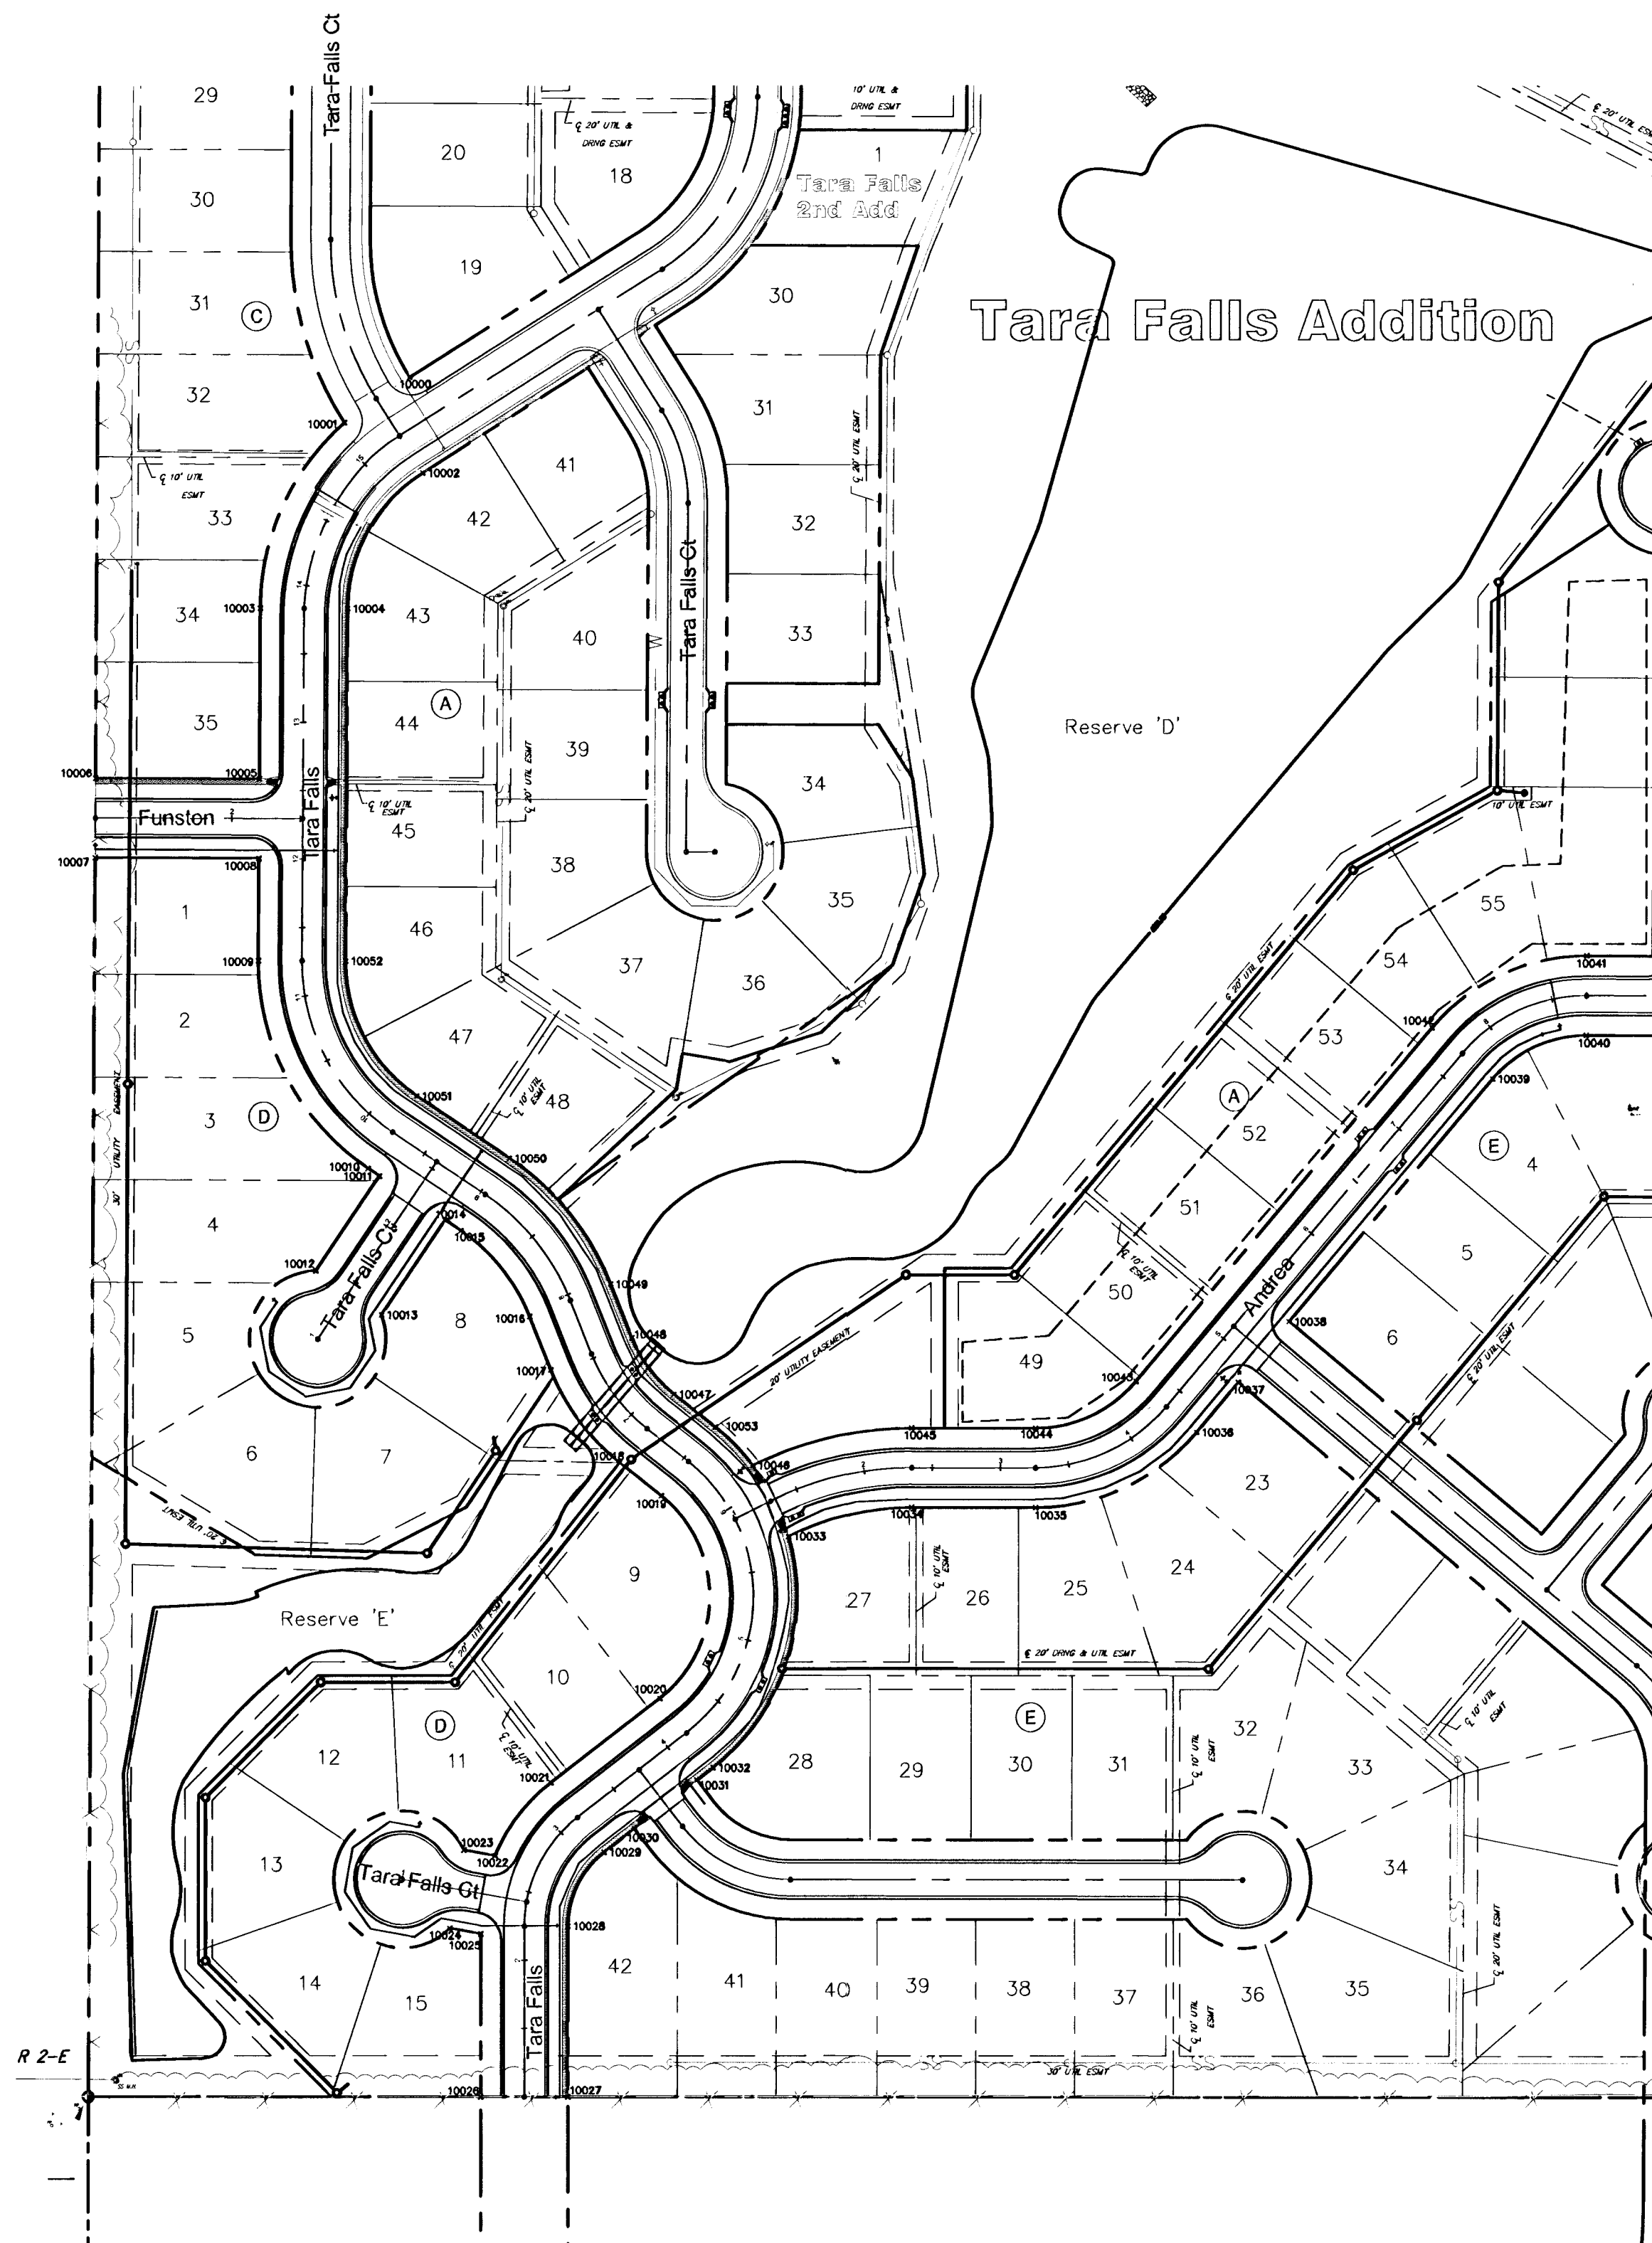


SCALE 1" = 100'
IRON = •

Number	Northing	Easting	Desc	Number	Northing	Easting	Desc
10000	18602.5337	17562.2302	IRON	10029	17525.1122	17705.1038	IRON
10001	18569.5867	17514.4401	IRON	10030	17542.1188	17727.1533	IRON
10002	18532.9386	17571.9003	IRON	10031	17577.5414	17773.0797	IRON
10003	18434.1487	17452.9336	IRON	10032	17586.6926	17784.9444	IRON
10004	18433.8092	17516.9327	IRON	10033	17755.9140	17840.1656	IRON
10005	18309.1967	17452.2708	IRON	10034	17777.0023	17928.8721	IRON
10006	18309.8332	17332.2725	IRON	10035	17776.9351	18019.6258	IRON
10007	18251.8340	17331.9648	IRON	10036	17831.9457	18137.7107	IRON
10008	18251.1975	17451.9632	IRON	10037	17868.3604	18168.2662	IRON
10009	18176.7096	17451.5680	IRON	10038	17912.7909	18205.5479	IRON
10010	18024.7277	17531.9879	IRON	10039	18090.3108	18354.5048	IRON
10011	18019.2154	17540.1830	IRON	10040	18122.1013	18423.1928	IRON
10012	17950.2152	17493.7716	IRON	10041	18180.1003	18423.5252	IRON
10013	17917.8443	17541.8978	IRON	10042	18127.5925	18310.0742	IRON
10014	17986.8445	17588.3091	IRON	10043	17869.2274	18093.2801	IRON
10015	17979.0246	17599.9350	IRON	10044	17834.9350	18019.6688	IRON
10016	17916.4527	17650.3969	IRON	10045	17835.0023	17928.9151	IRON
10017	17877.4578	17665.9113	IRON	10046	17807.6895	17814.0255	IRON
10018	17809.5294	17716.4623	IRON	10047	17859.6972	17756.2014	IRON
10019	17785.4863	17746.8150	IRON	10048	17901.1169	17725.3776	IRON
10020	17637.3700	17745.8573	IRON	10049	17940.1118	17709.8632	IRON
10021	17575.7896	17666.0167	IRON	10050	18032.1294	17635.6546	IRON
10022	17522.5420	17624.9995	IRON	10051	18077.8324	17567.7075	IRON
10023	17526.6331	17602.1858	IRON	10052	18176.3701	17515.5671	IRON
10024	17469.5437	17591.9483	IRON	10053	17835.6541	17786.5541	IRON
10025	17465.4757	17614.6338	IRON				
10026	17346.2350	17614.6338	IRON				
10027	17346.1876	17678.6338	IRON				

REVISED

**TARA FALLS ADDITION
Phase 3 Paving Key Map
WICHITA, KANSAS**

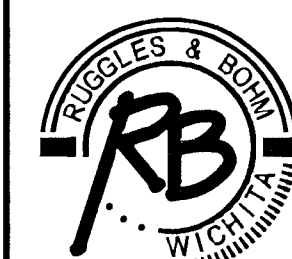

Ruggles & Bohm, P.A.
Engineering, Surveying, Land Planning

924 North Main (316) 284-8008
Wichita, Kansas 67203(316) 284-4621 fax
www.rbkansas.com E-mail: info@rbkansas.com

DRAWING FILE
...Paving Details.dwg

PROJECT NUMBER
472-83648

DESIGN MWS
DRAWN MWS
REVIEW MWS
DATE 02/28/03

SHEET
34
OF
35