
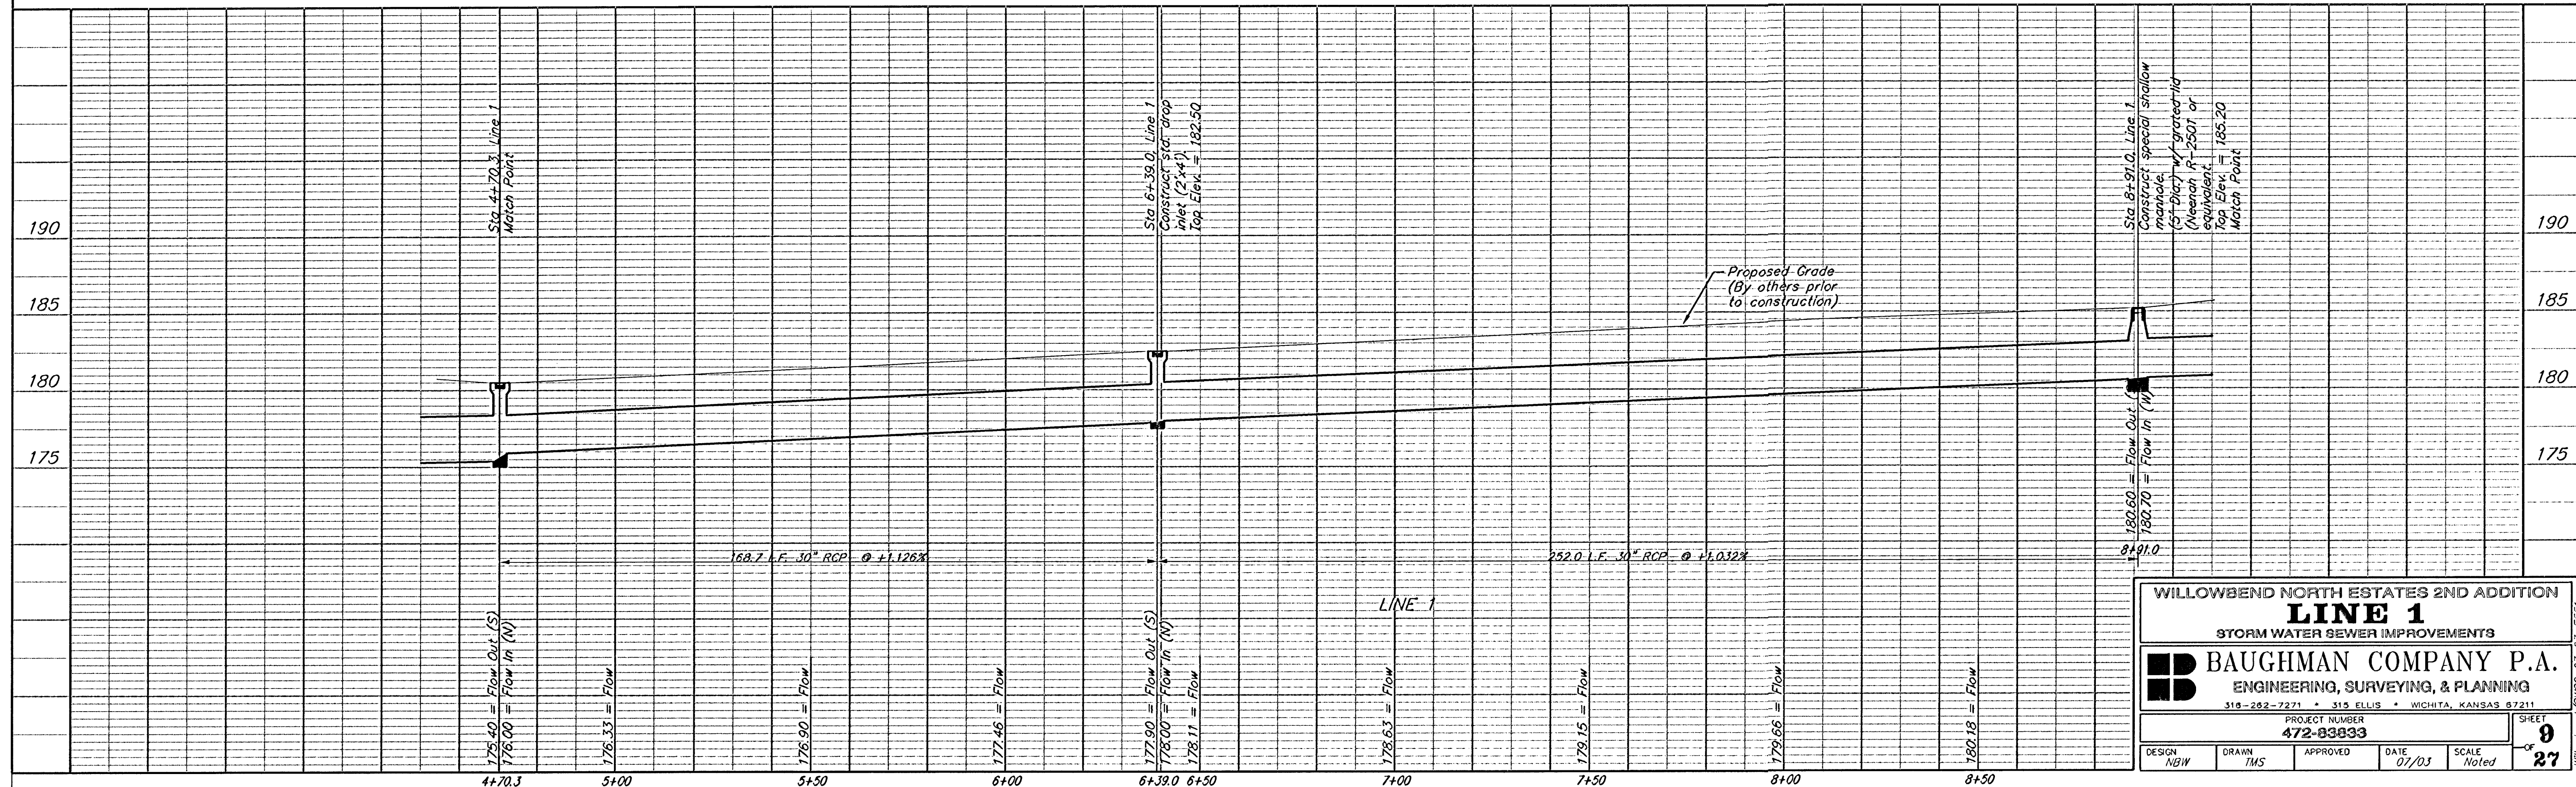


BENCHMARKS:
BM #1: "□" Cut on top of curb, 30'± N of the NE corner of Barton Creek, Willowbend North Estates 2nd Addition.
Elev. = 191.31 City Datum
BM #1: "□" Cut on top of curb at the E end of the NE curb return, Castle Pines St. & Barton Creek.
Elev. = 196.79 City Datum

Scale: 1" = 20' Horizontal
1" = 5' Vertical
• = Iron

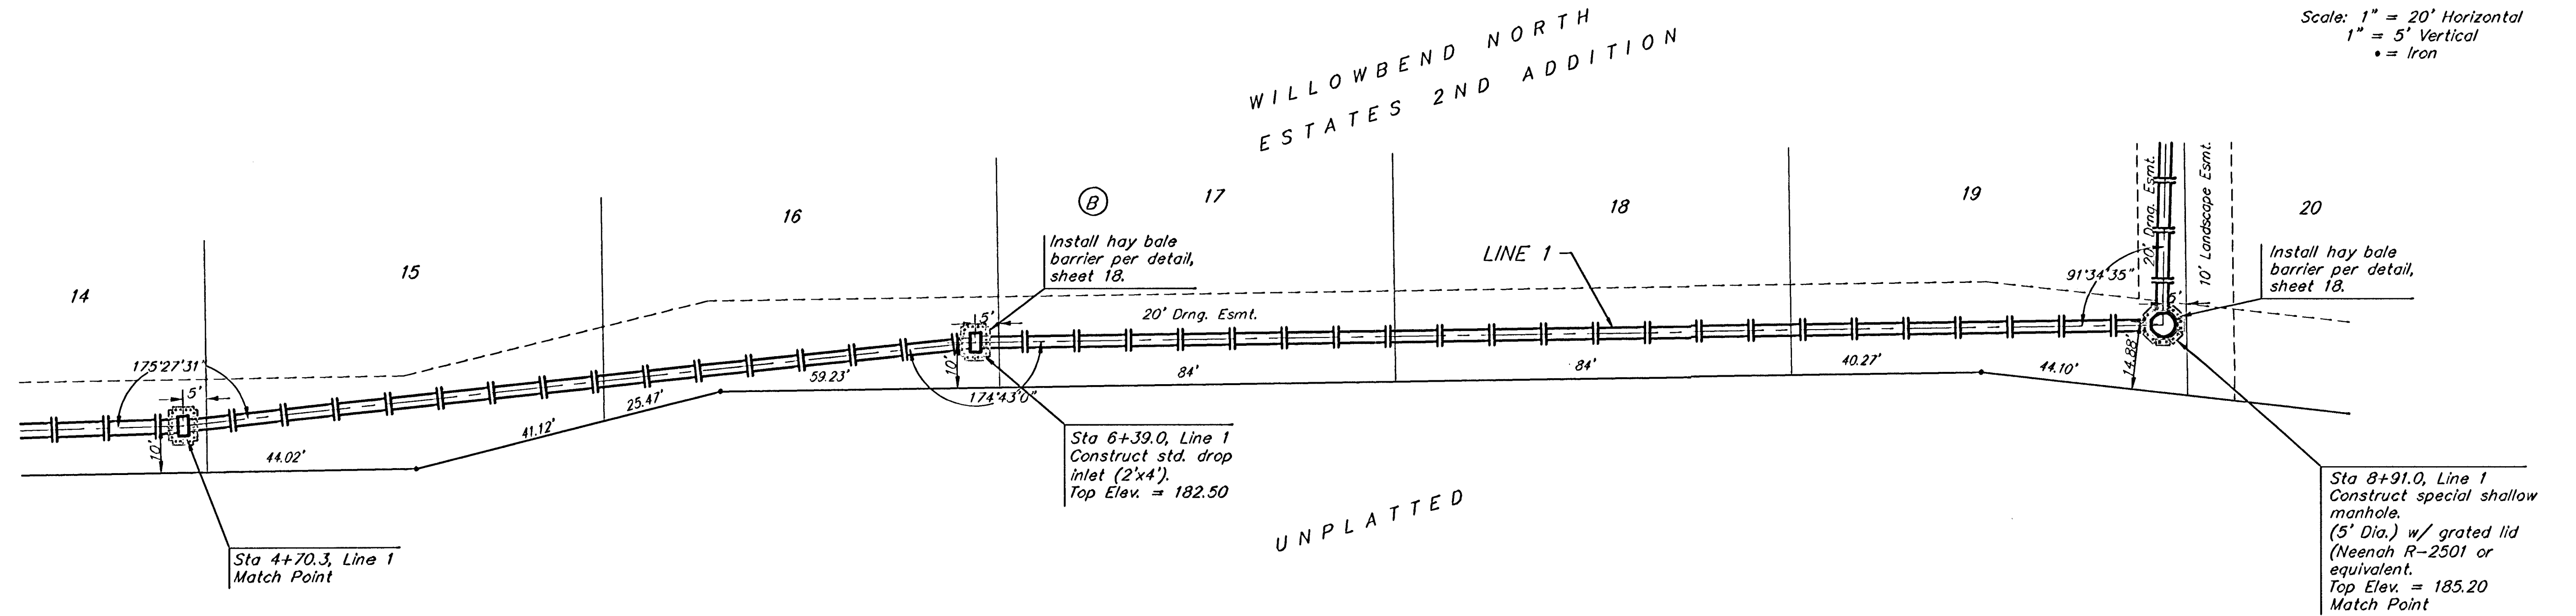

WILLOWBEND NORTH ESTATES 2ND ADDITION
LINE 1
STORM WATER SEWER IMPROVEMENTS

BAUGHMAN COMPANY P.A.
ENGINEERING, SURVEYING, & PLANNING
318-282-7271 • 315 ELLIS • WICHITA, KANSAS 67211

PROJECT NUMBER
472-83833

DESIGN: NBIW
DRAWN: TMS
APPROVED: [Signature]
DATE: 07/03
SCALE: Noted

SHEET
OF
9
OF
27