


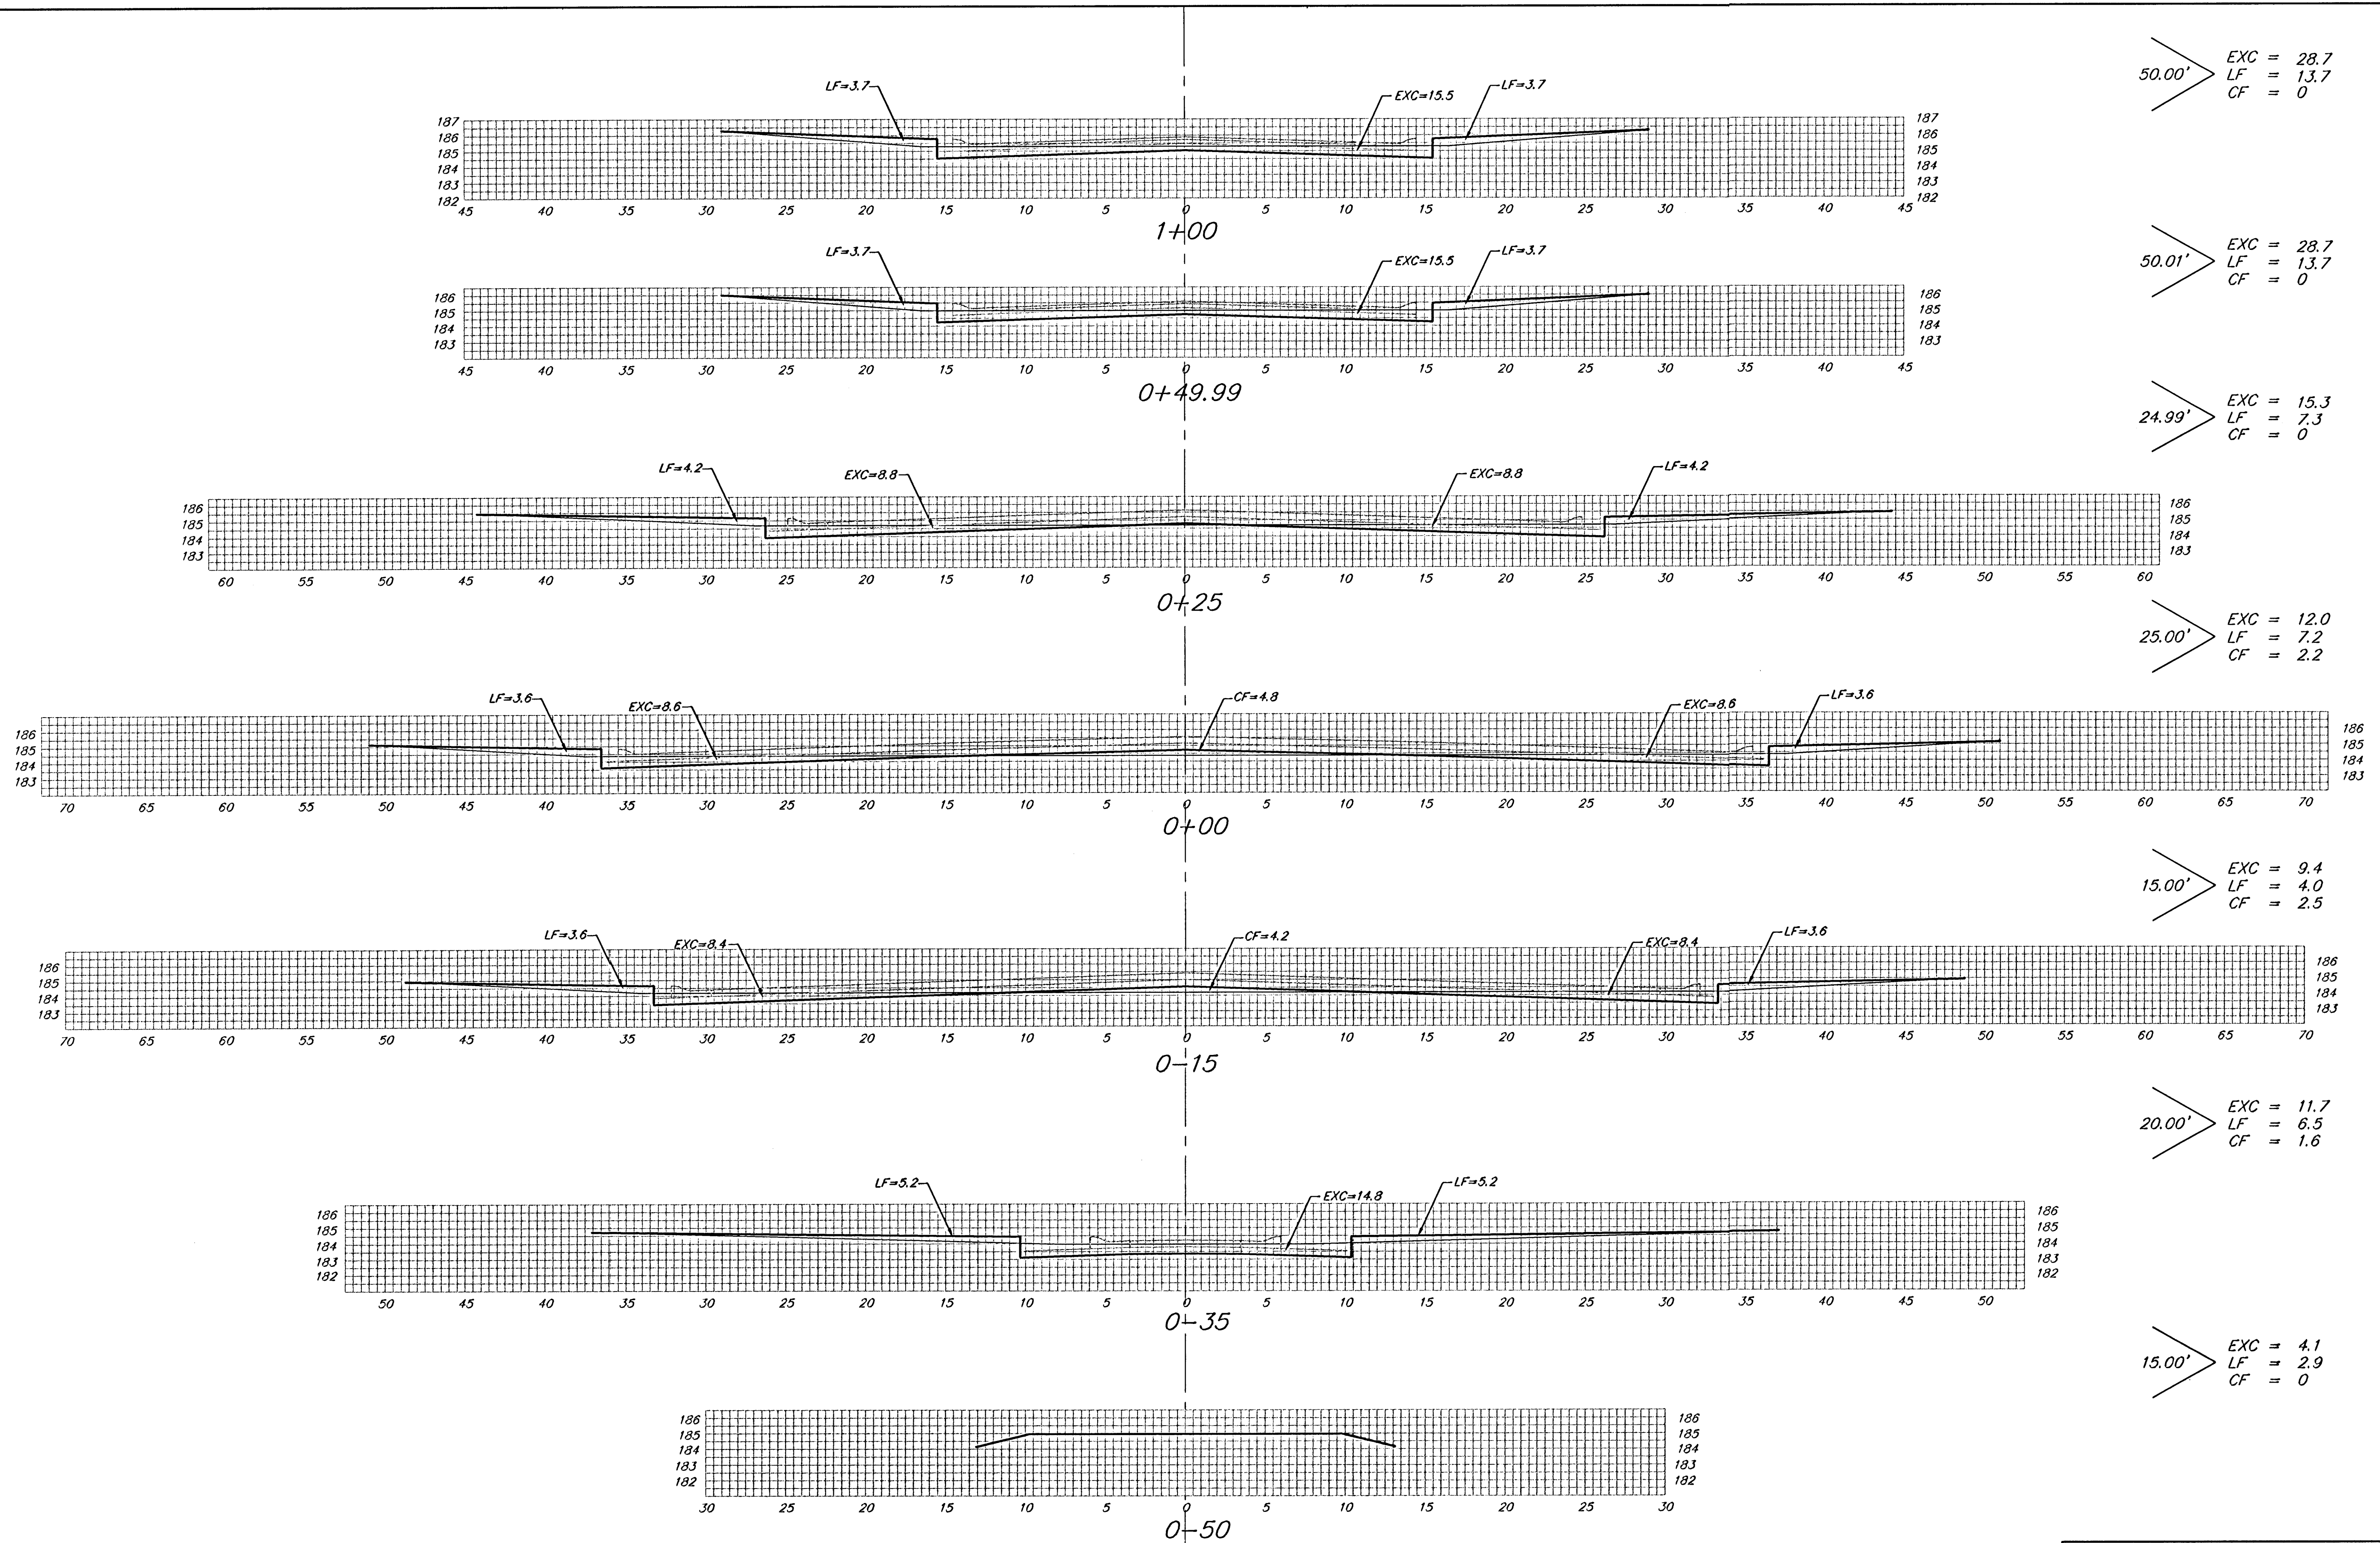

BARTON CREEK CT.

Sheet Totals:
Excavation = 109.9 C.Y.
Loose Fill = 55.3 C.Y.
Compacted Fill = 6.3 C.Y.