


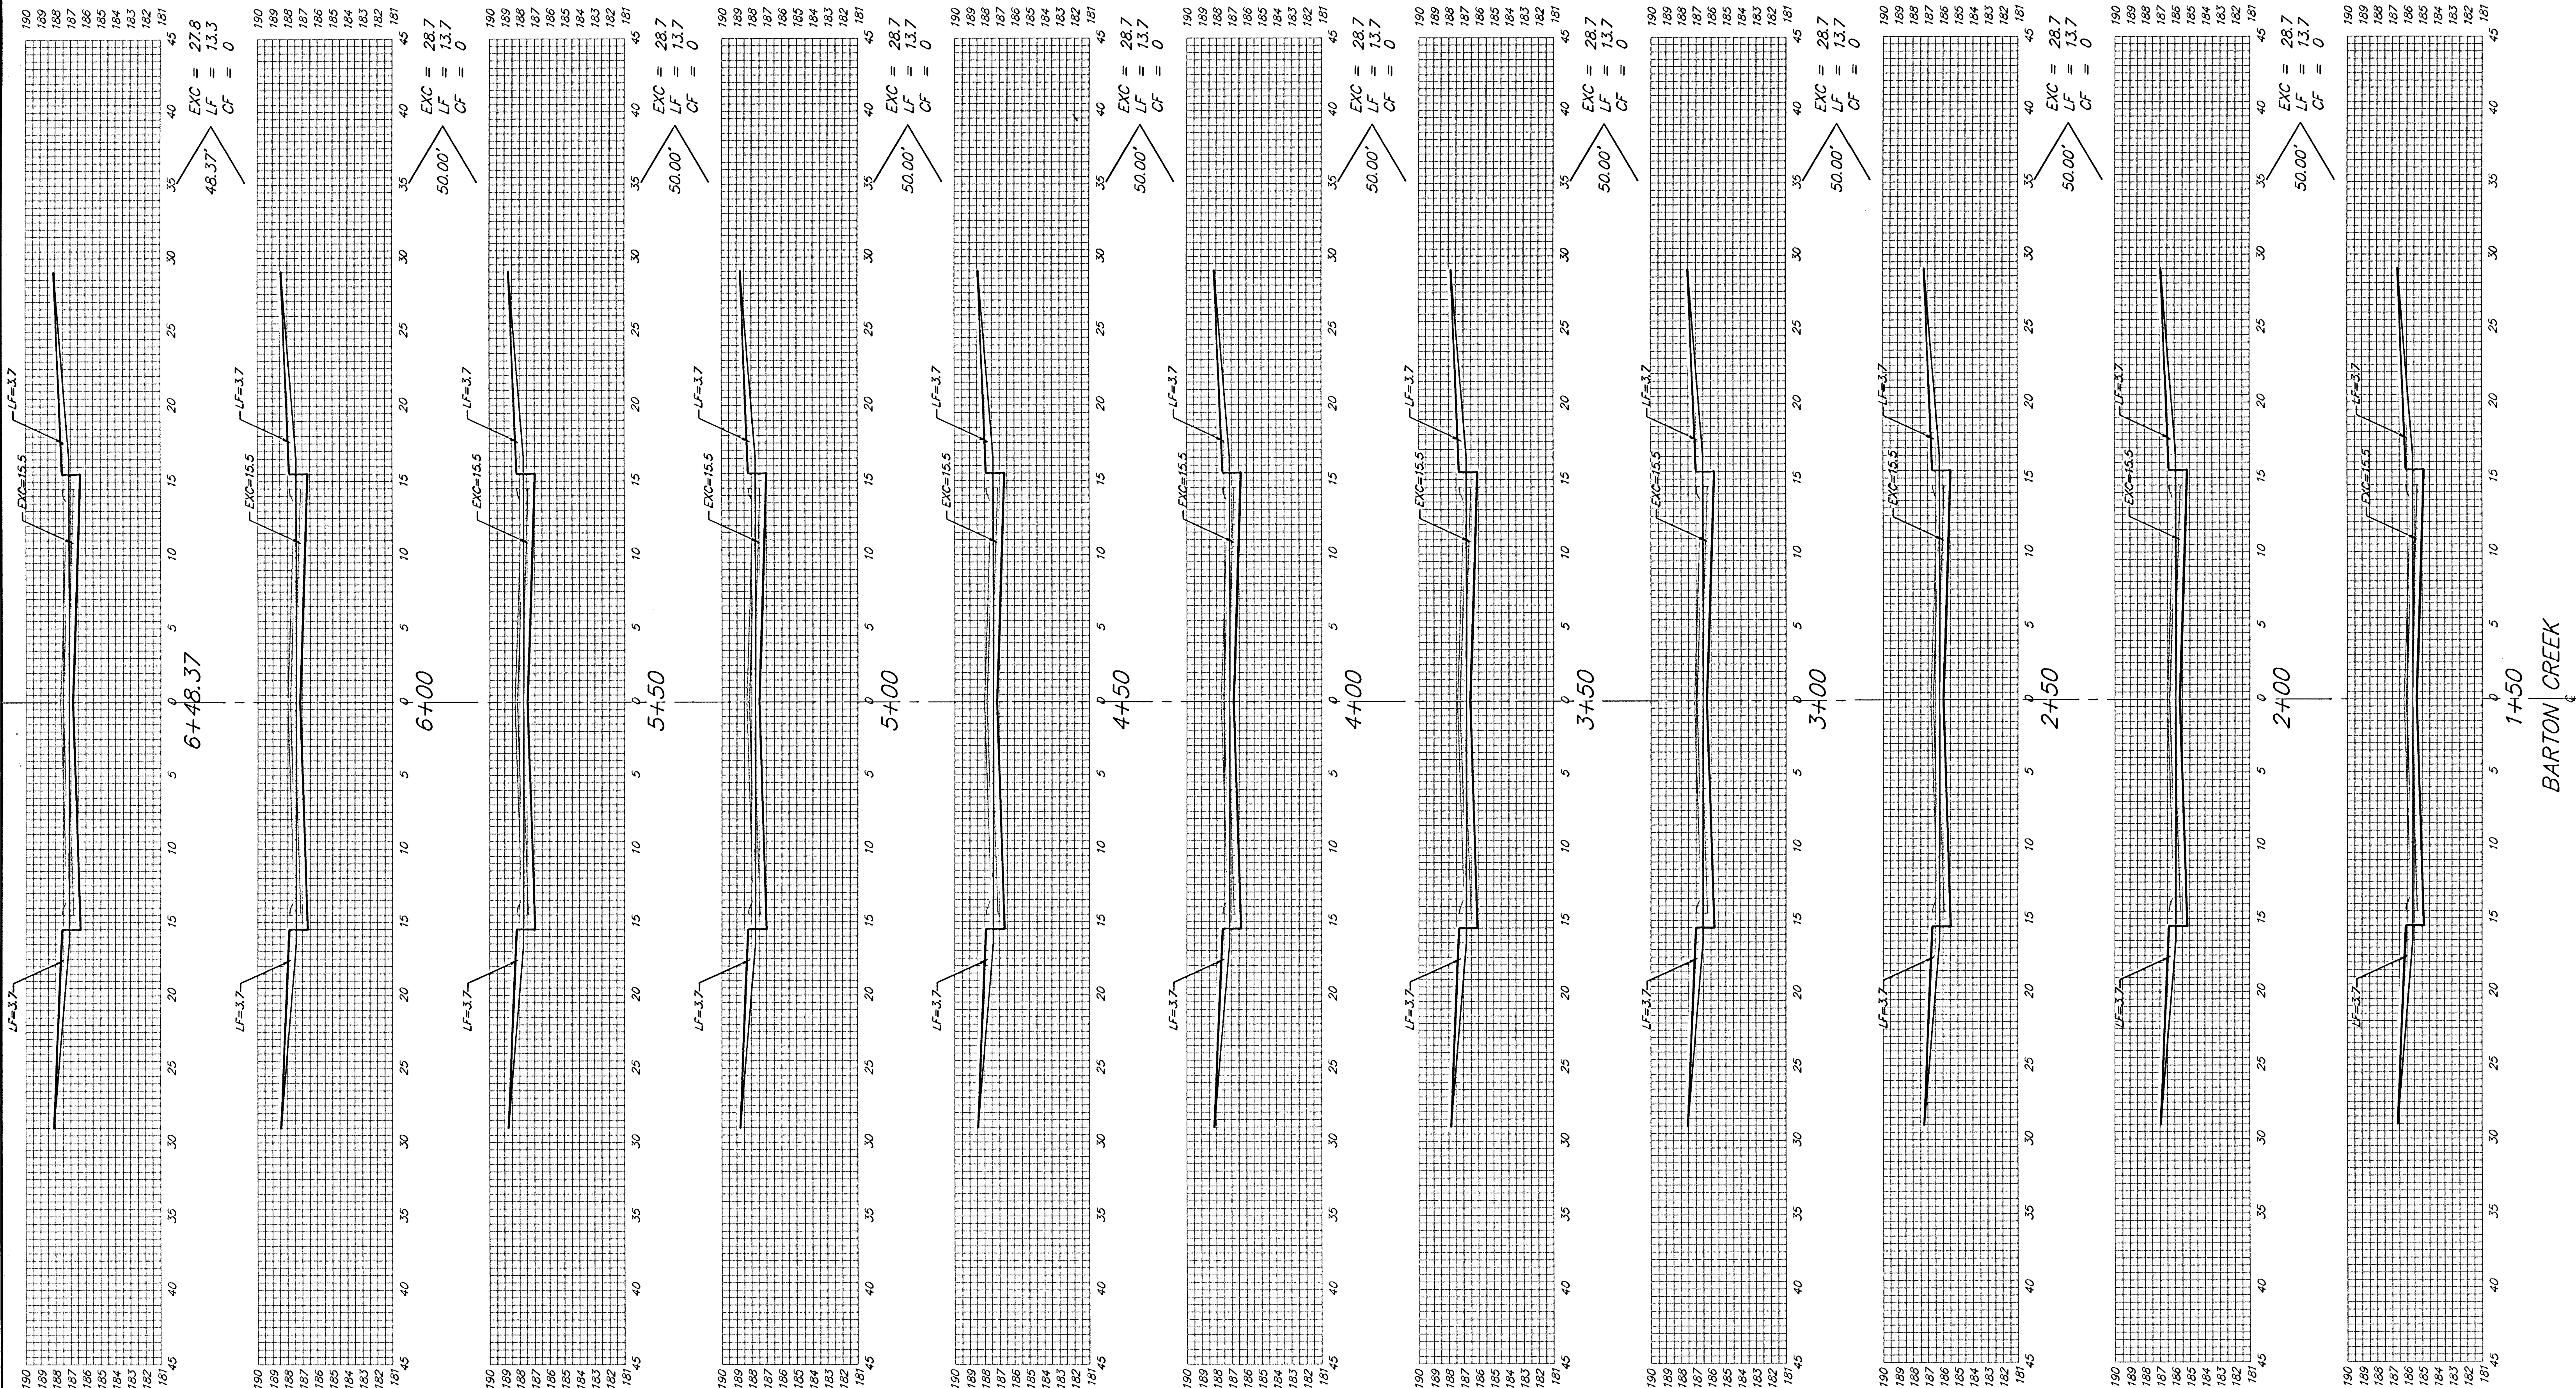

Sheet Totals:
Excavation = 286.1 C.Y.
Loose Fill = 136.6 C.Y.
Compacted Fill = 0 C.Y.