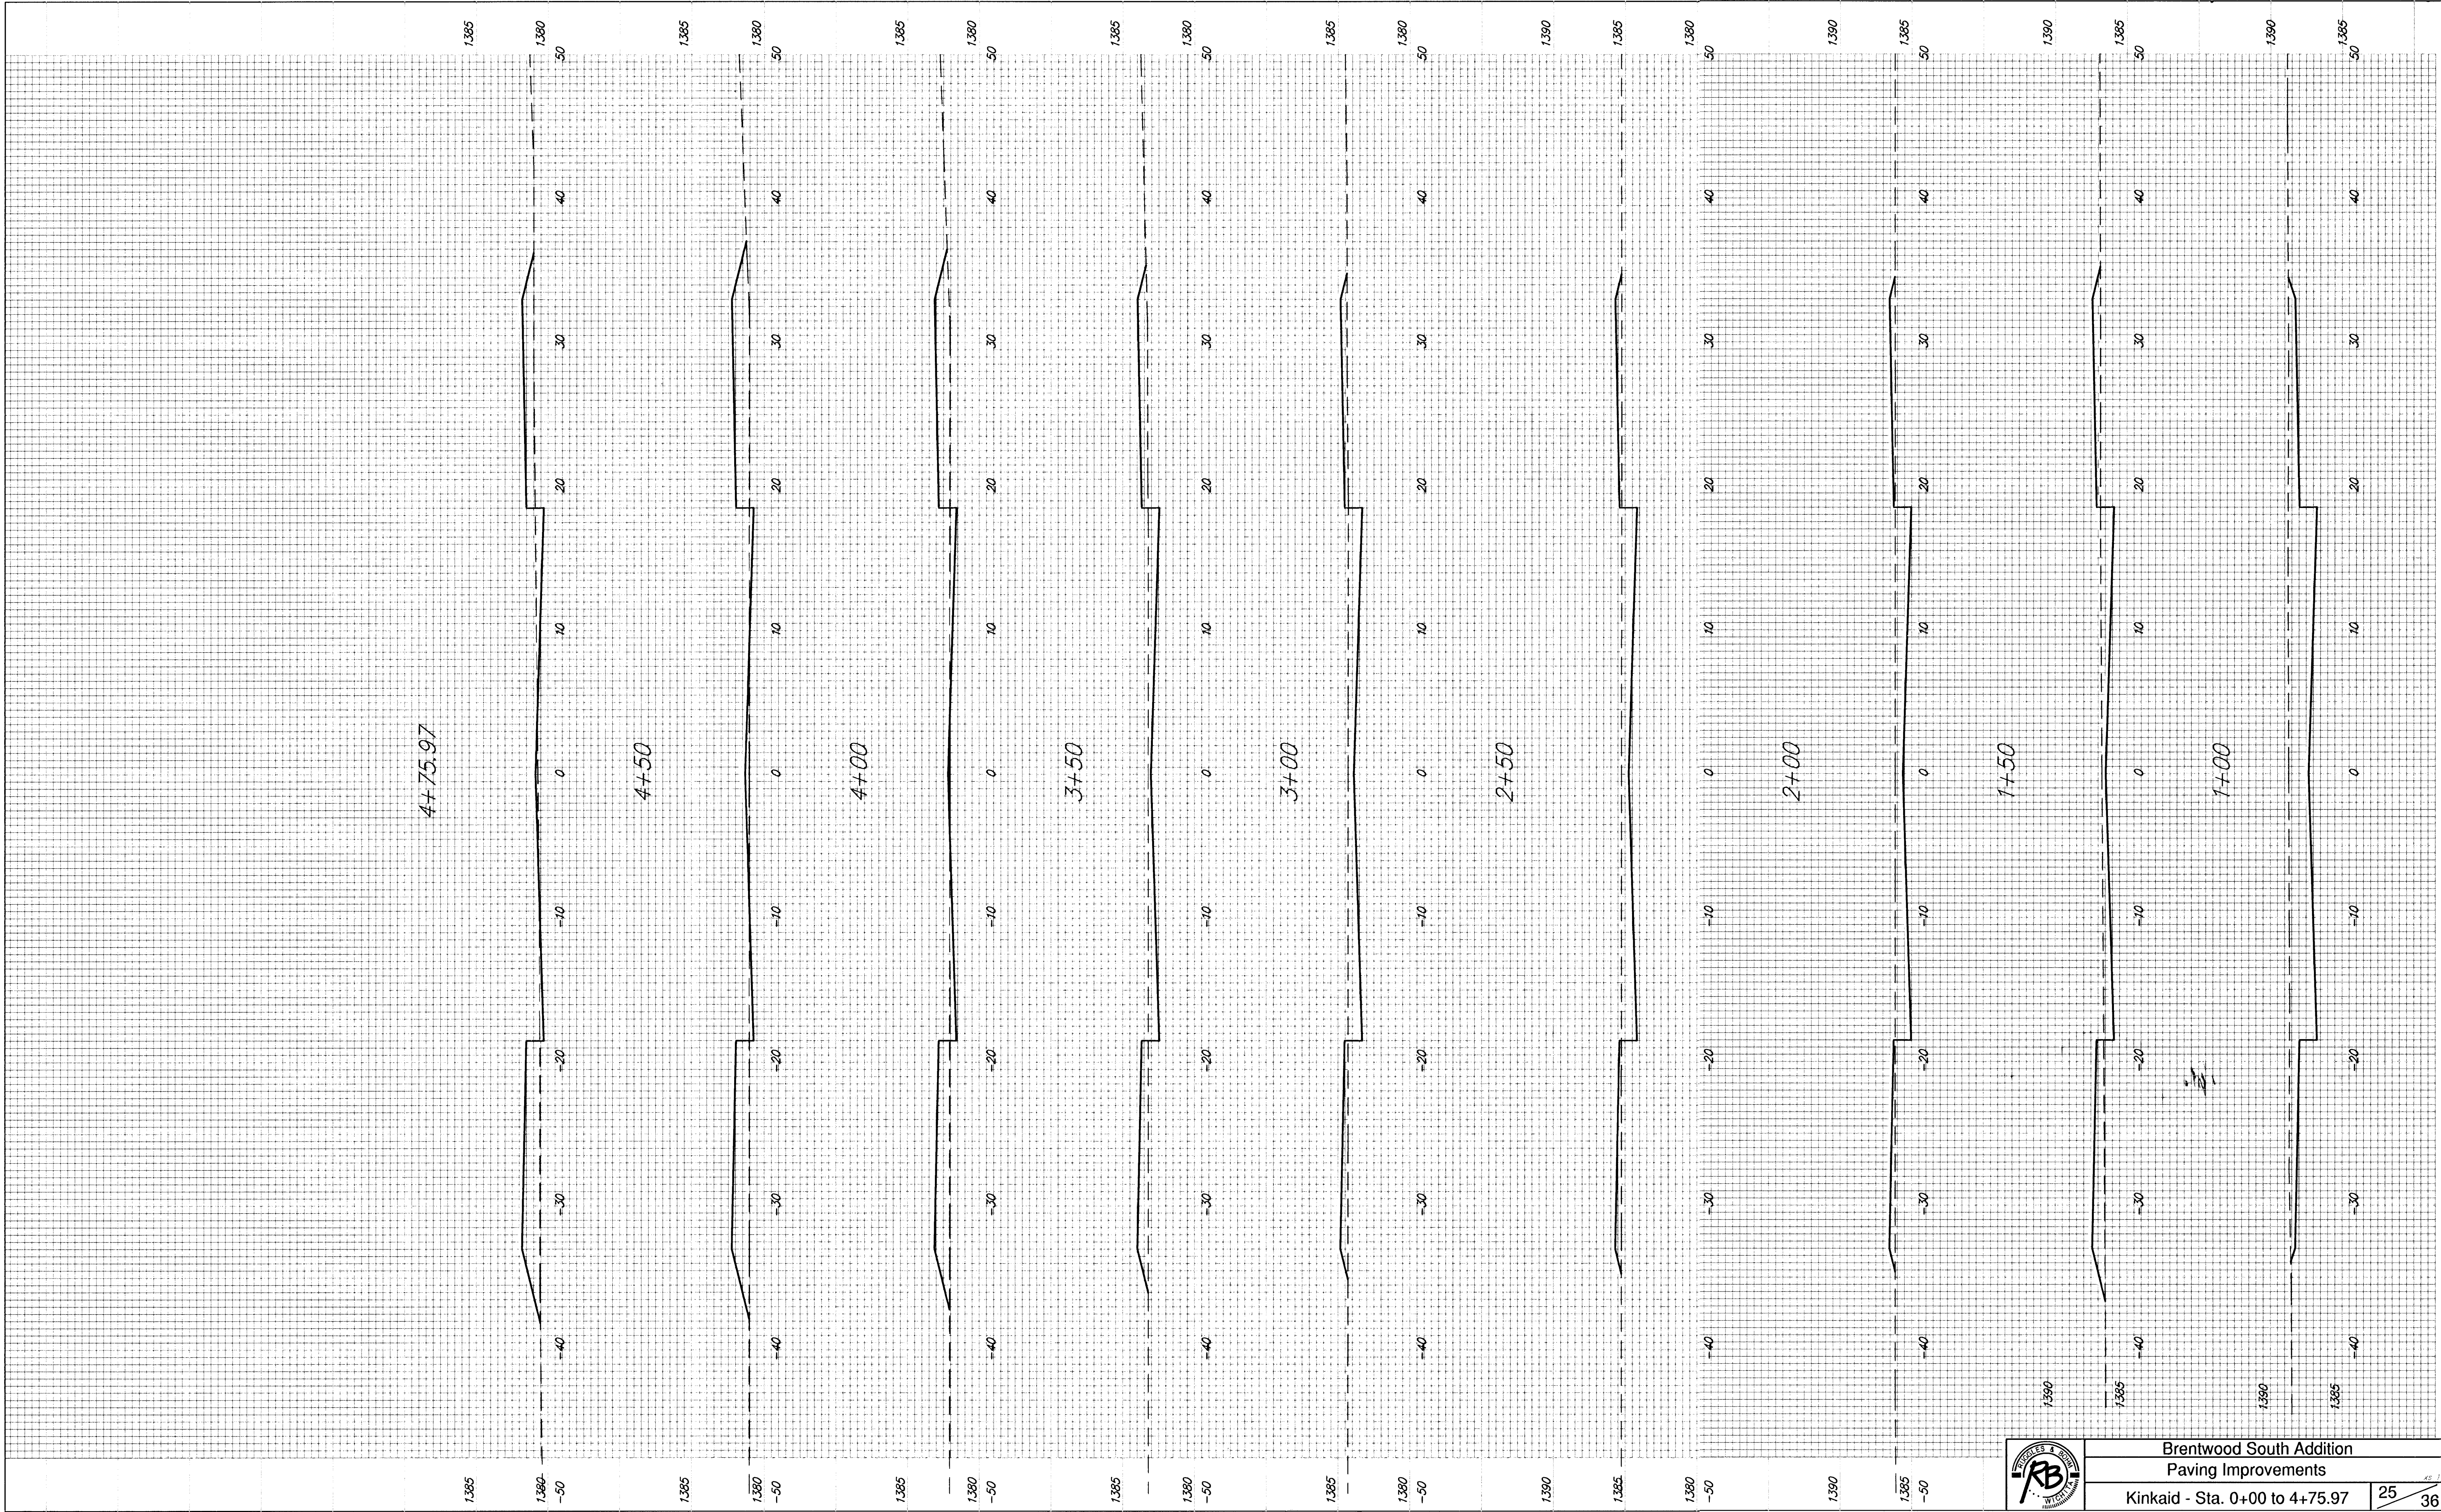


Brentwood South Addition
Paving Improvements
Kinkaid - Sta. 0+00 to 4+75.97