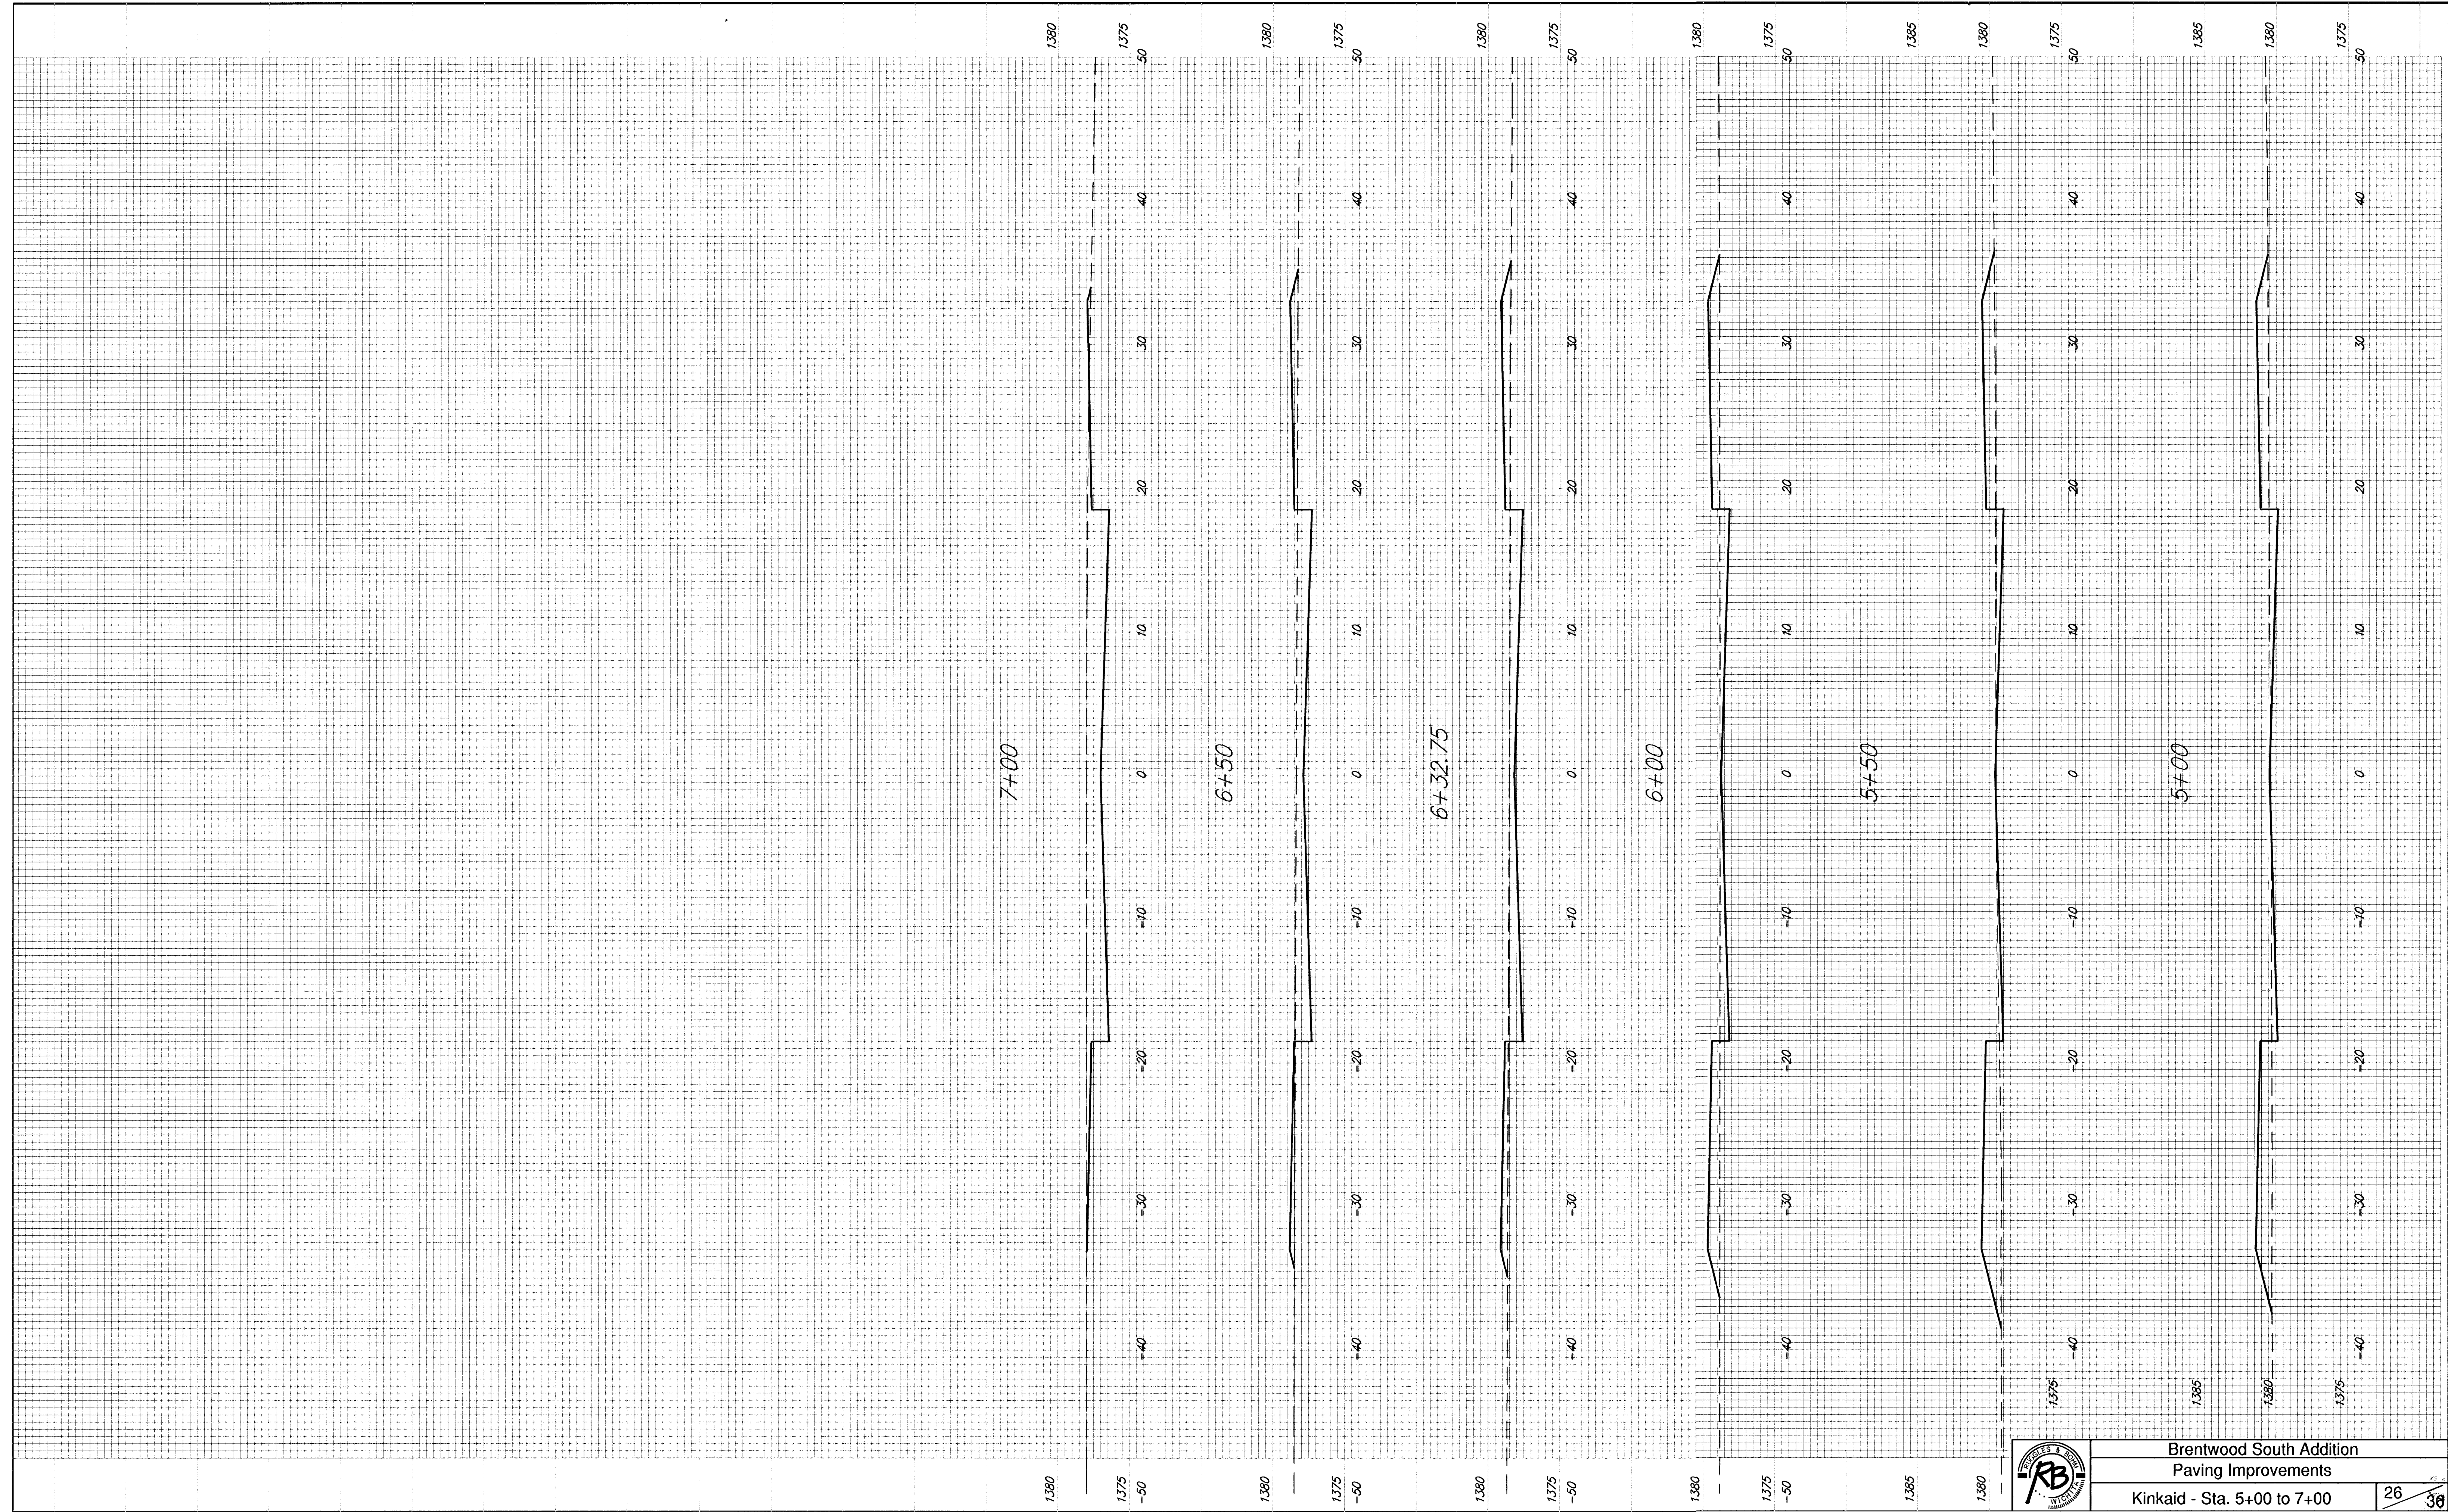


Brentwood South Addition
Paving Improvements
Kinkaid - Sta. 5+00 to 7+00