


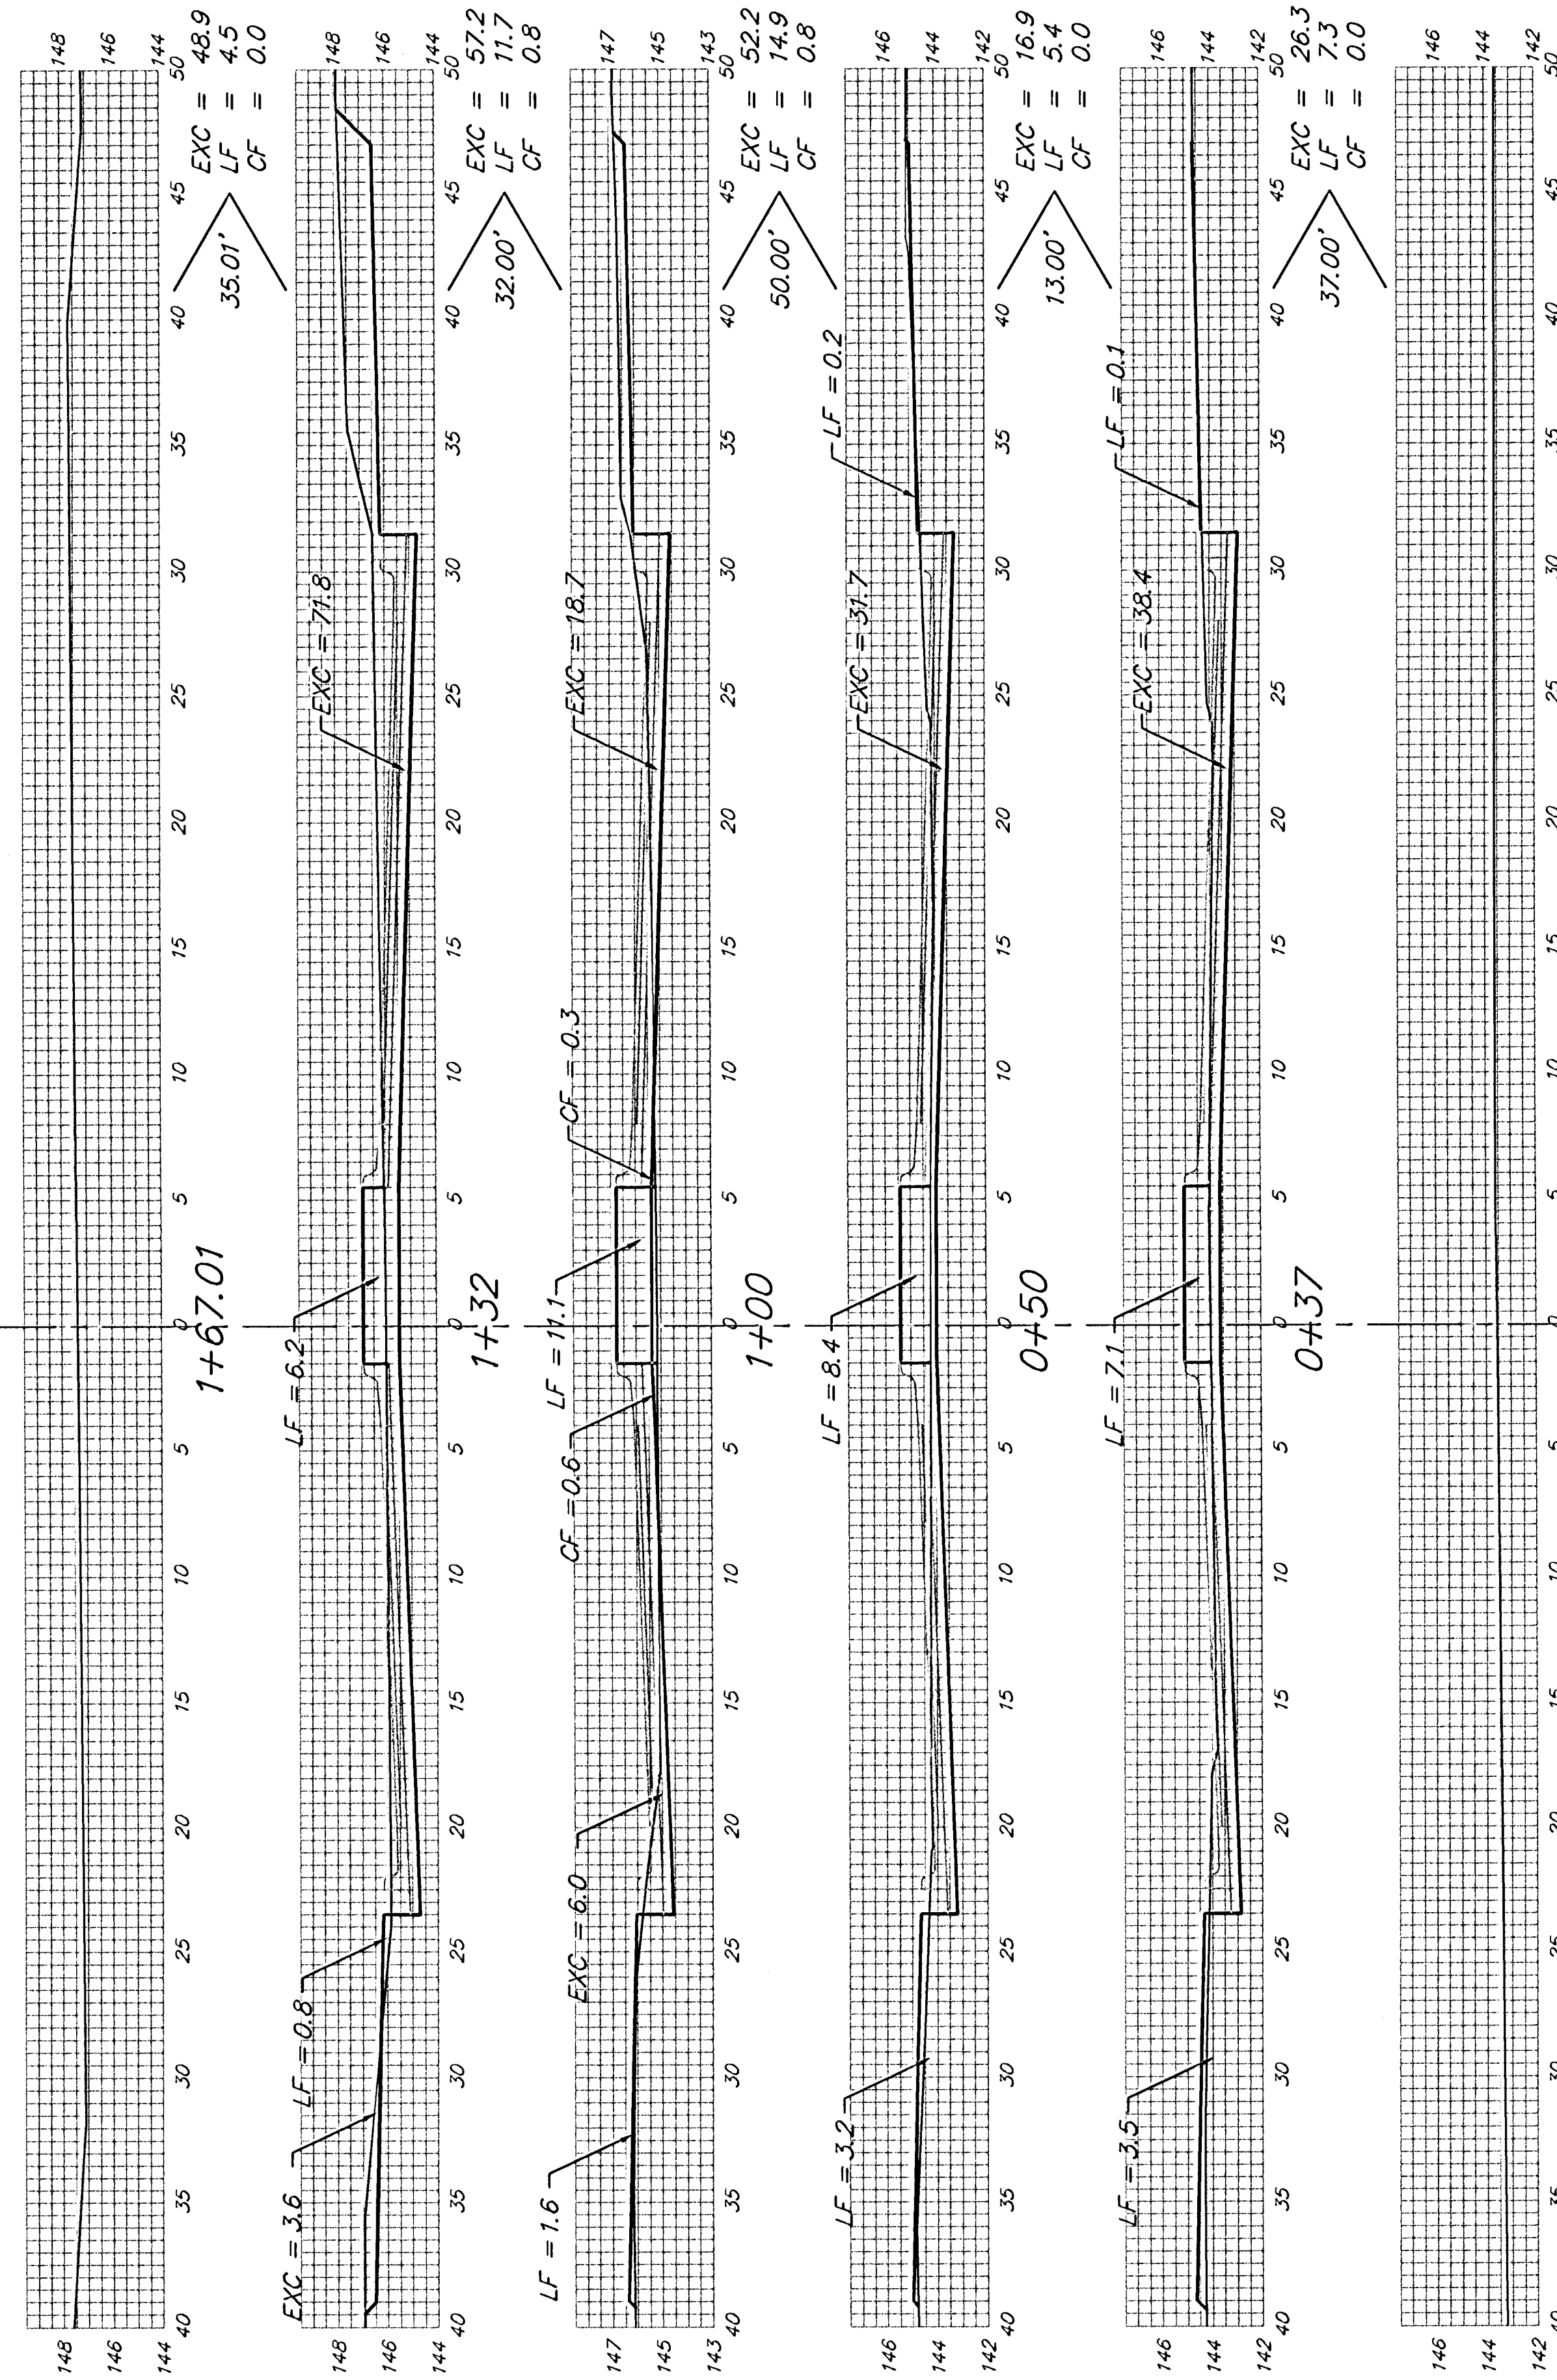

HAWTHORNE STREET (ENTRANCE)

Sheet Totals:
 Excavation = 201.5 C.Y.
 Loose Fill = 43.8 C.Y.
 Compacted Fill = 1.6 C.Y.