


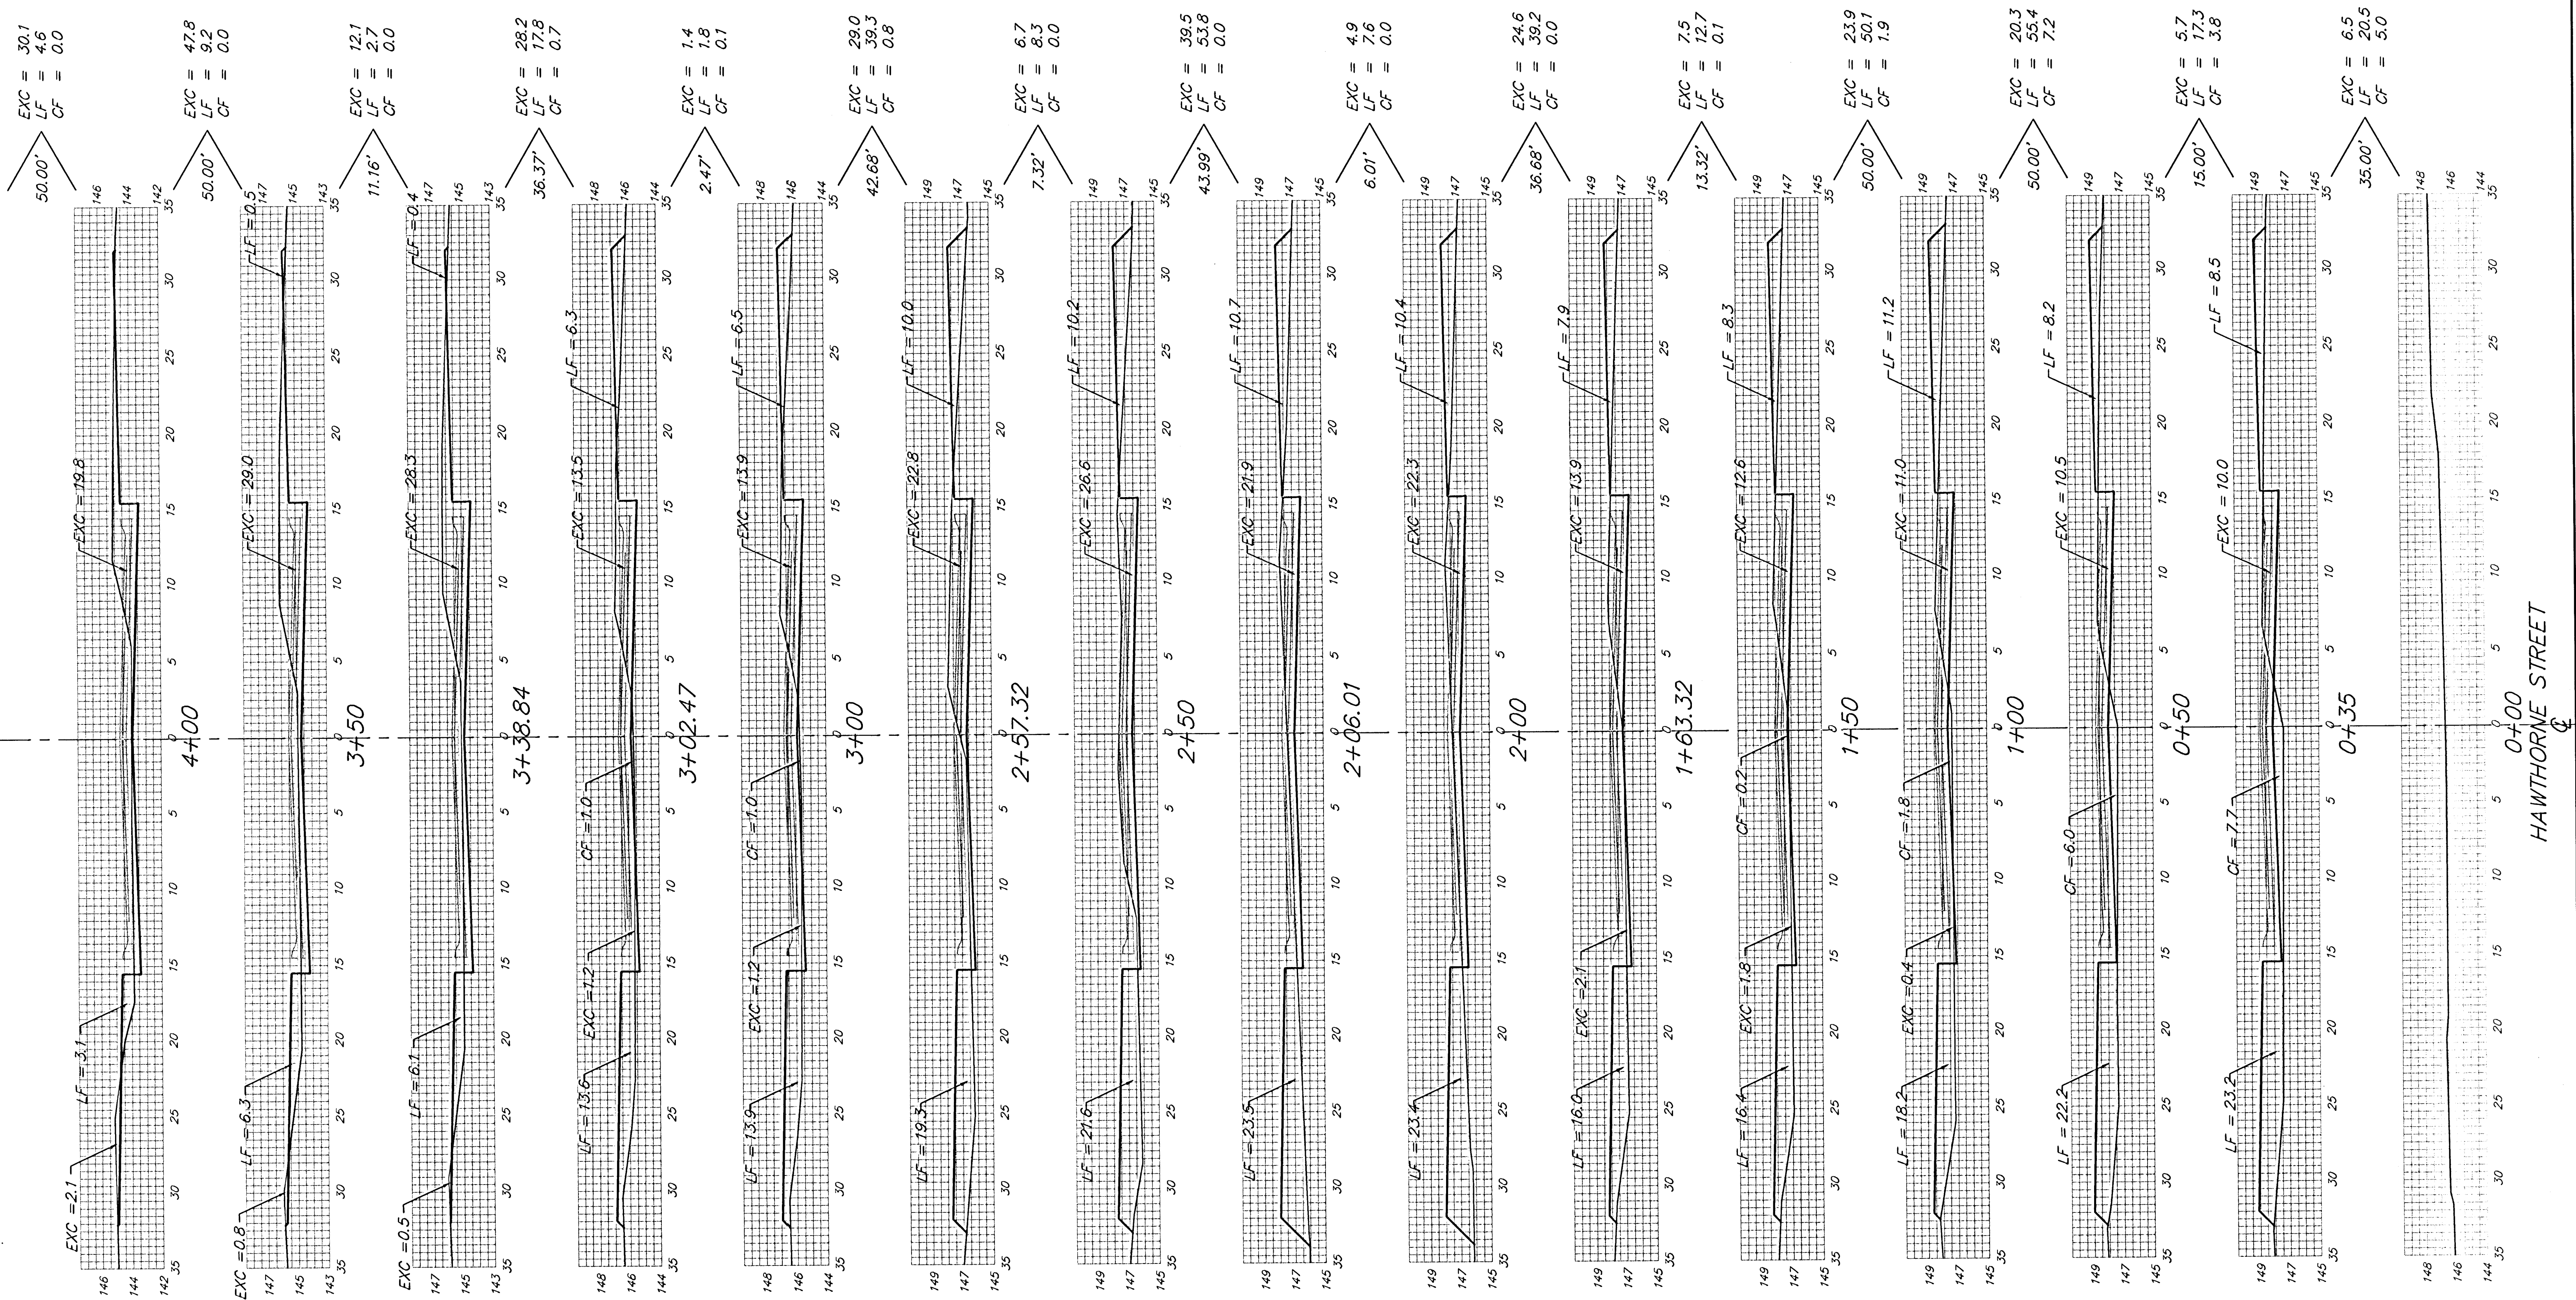

Sheet Totals:
 Excavation = 288.2 C.Y.
 Loose Fill = 340.3 C.Y.
 Compacted Fill = 19.6 C.Y.