


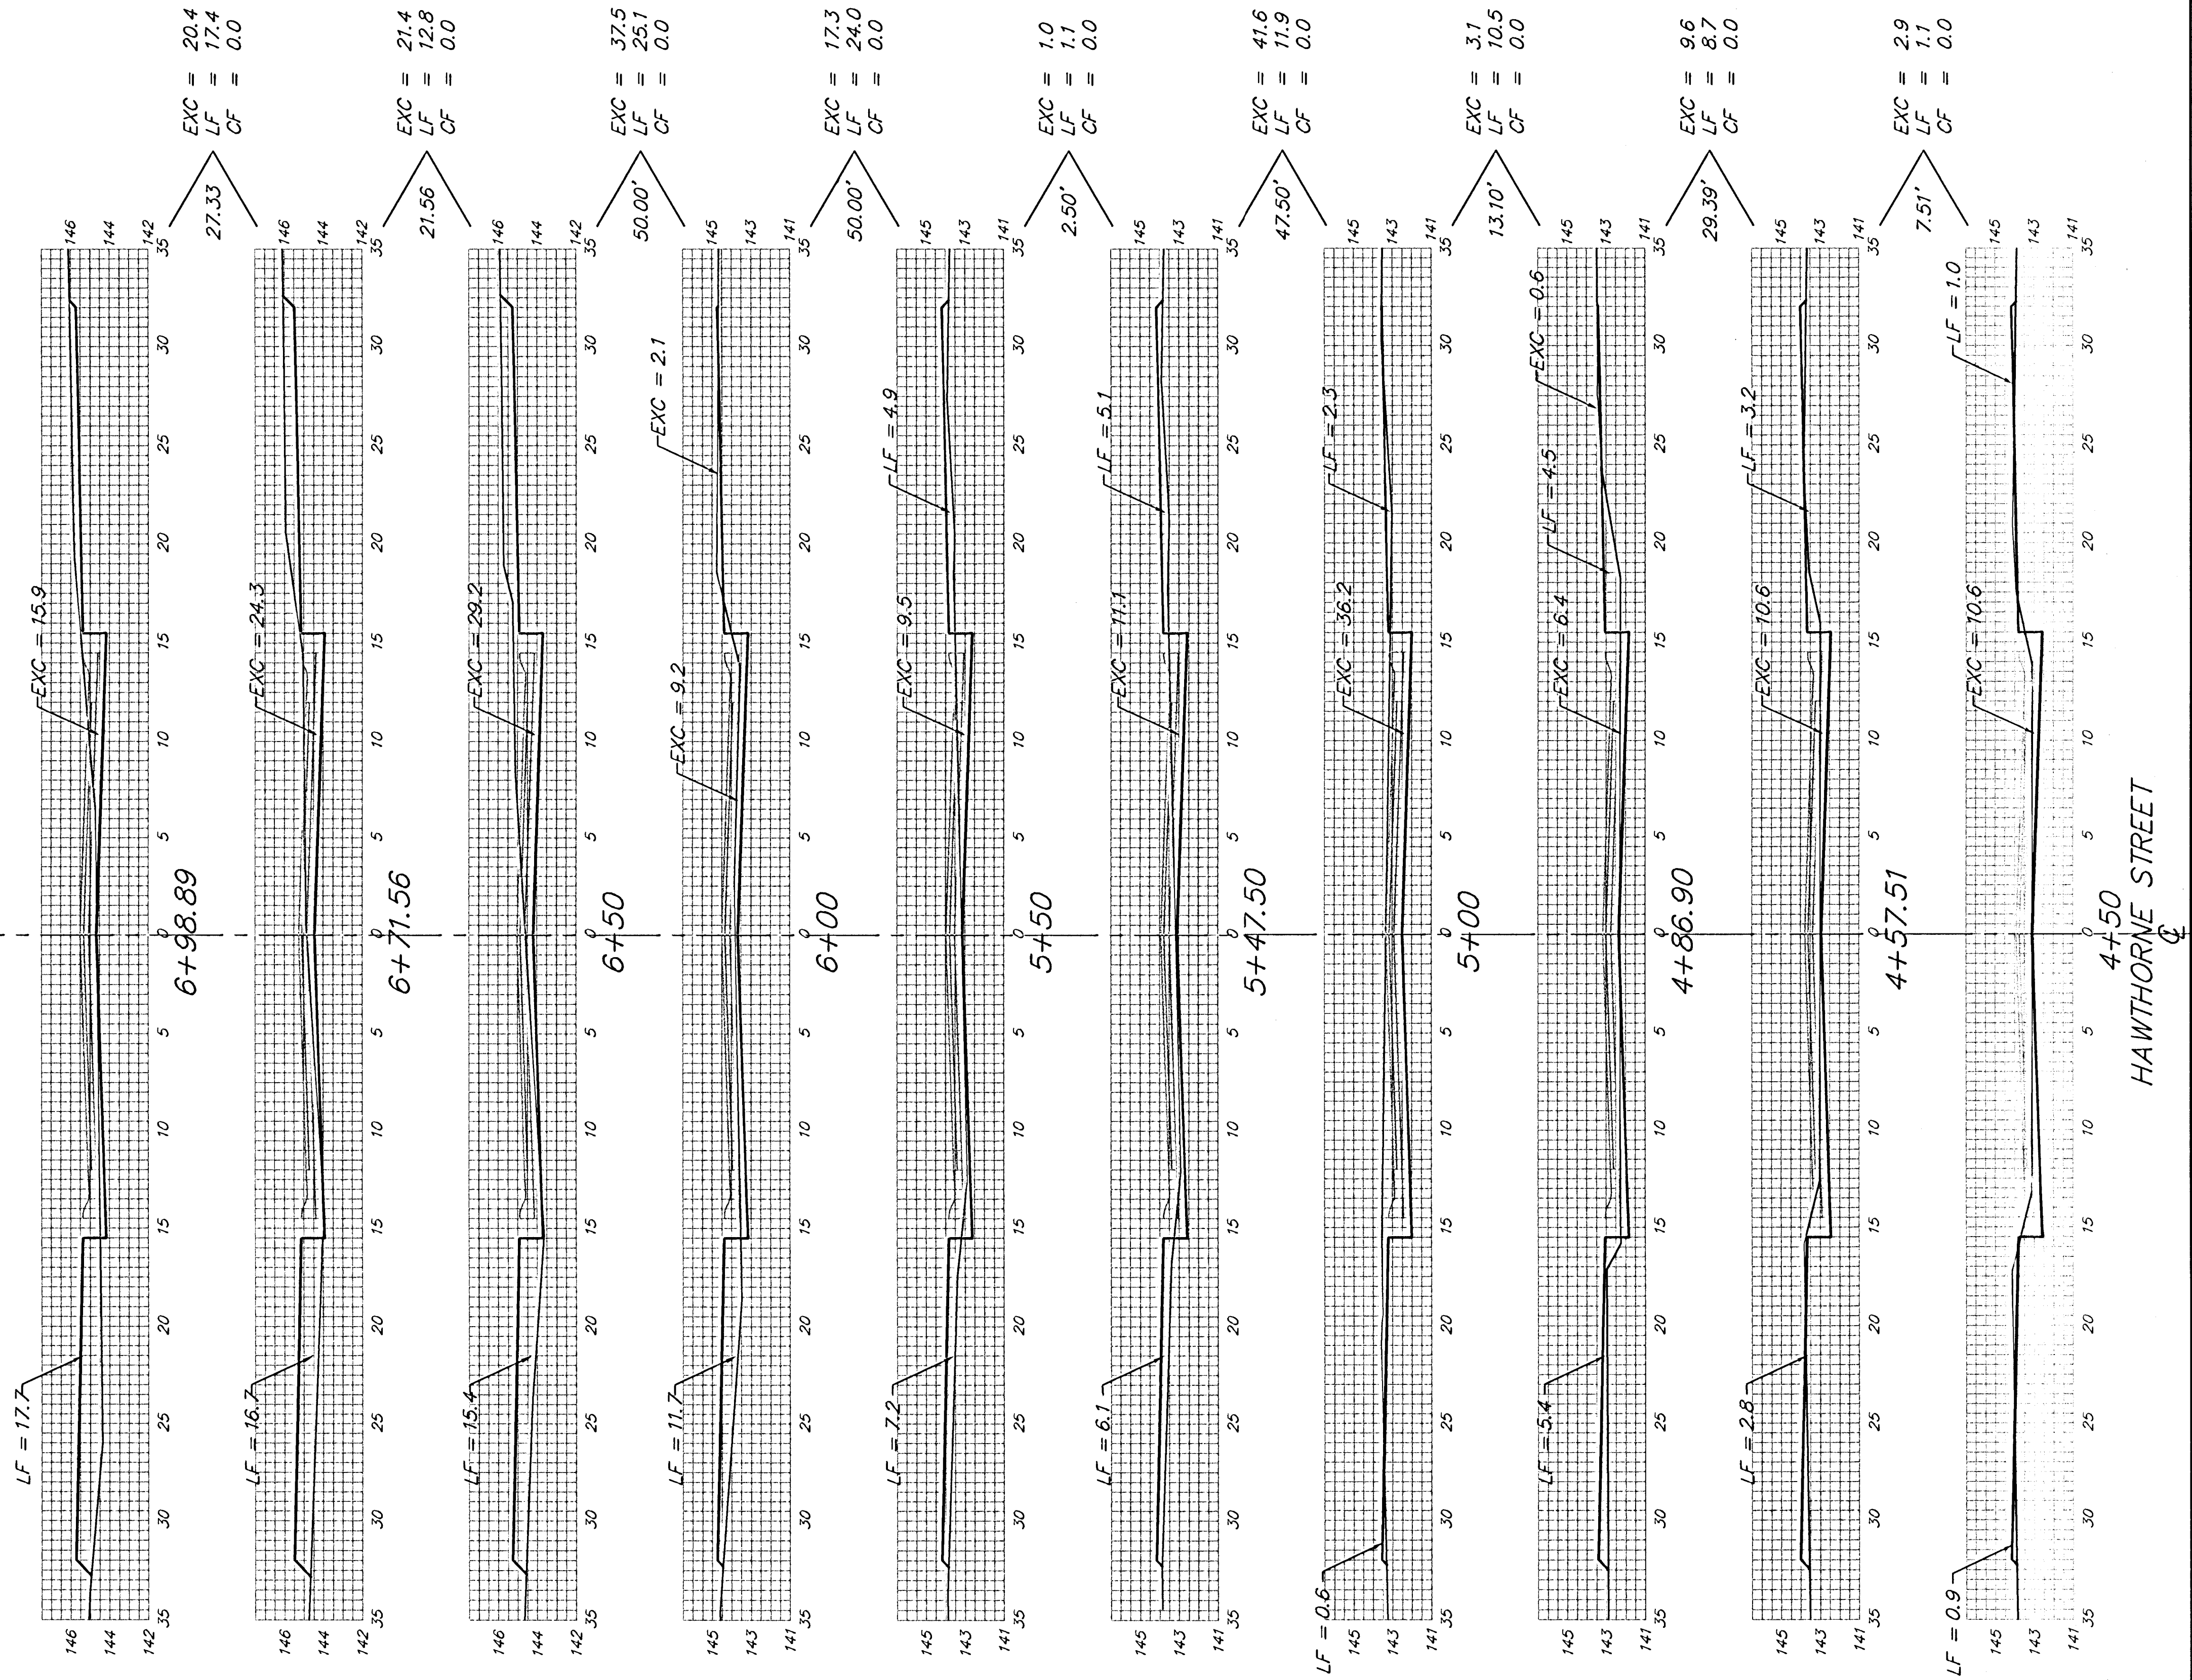

HAWTHORNE STREET

Sheet Totals:
Excavation = 154.8 C.Y.
Loose Fill = 112.6 C.Y.
Compacted Fill = 0.0 C.Y.

BAUGHMAN COMPANY P.A.
ENGINEERING, SURVEYING, & PLANNING
316-262-7271 • 315 ELLIS • WICHITA, KANSAS 67211
PROJECT NUMBER
472-83820

REV.
SHEET
17
OF
20
SHEET 17 OF 20