


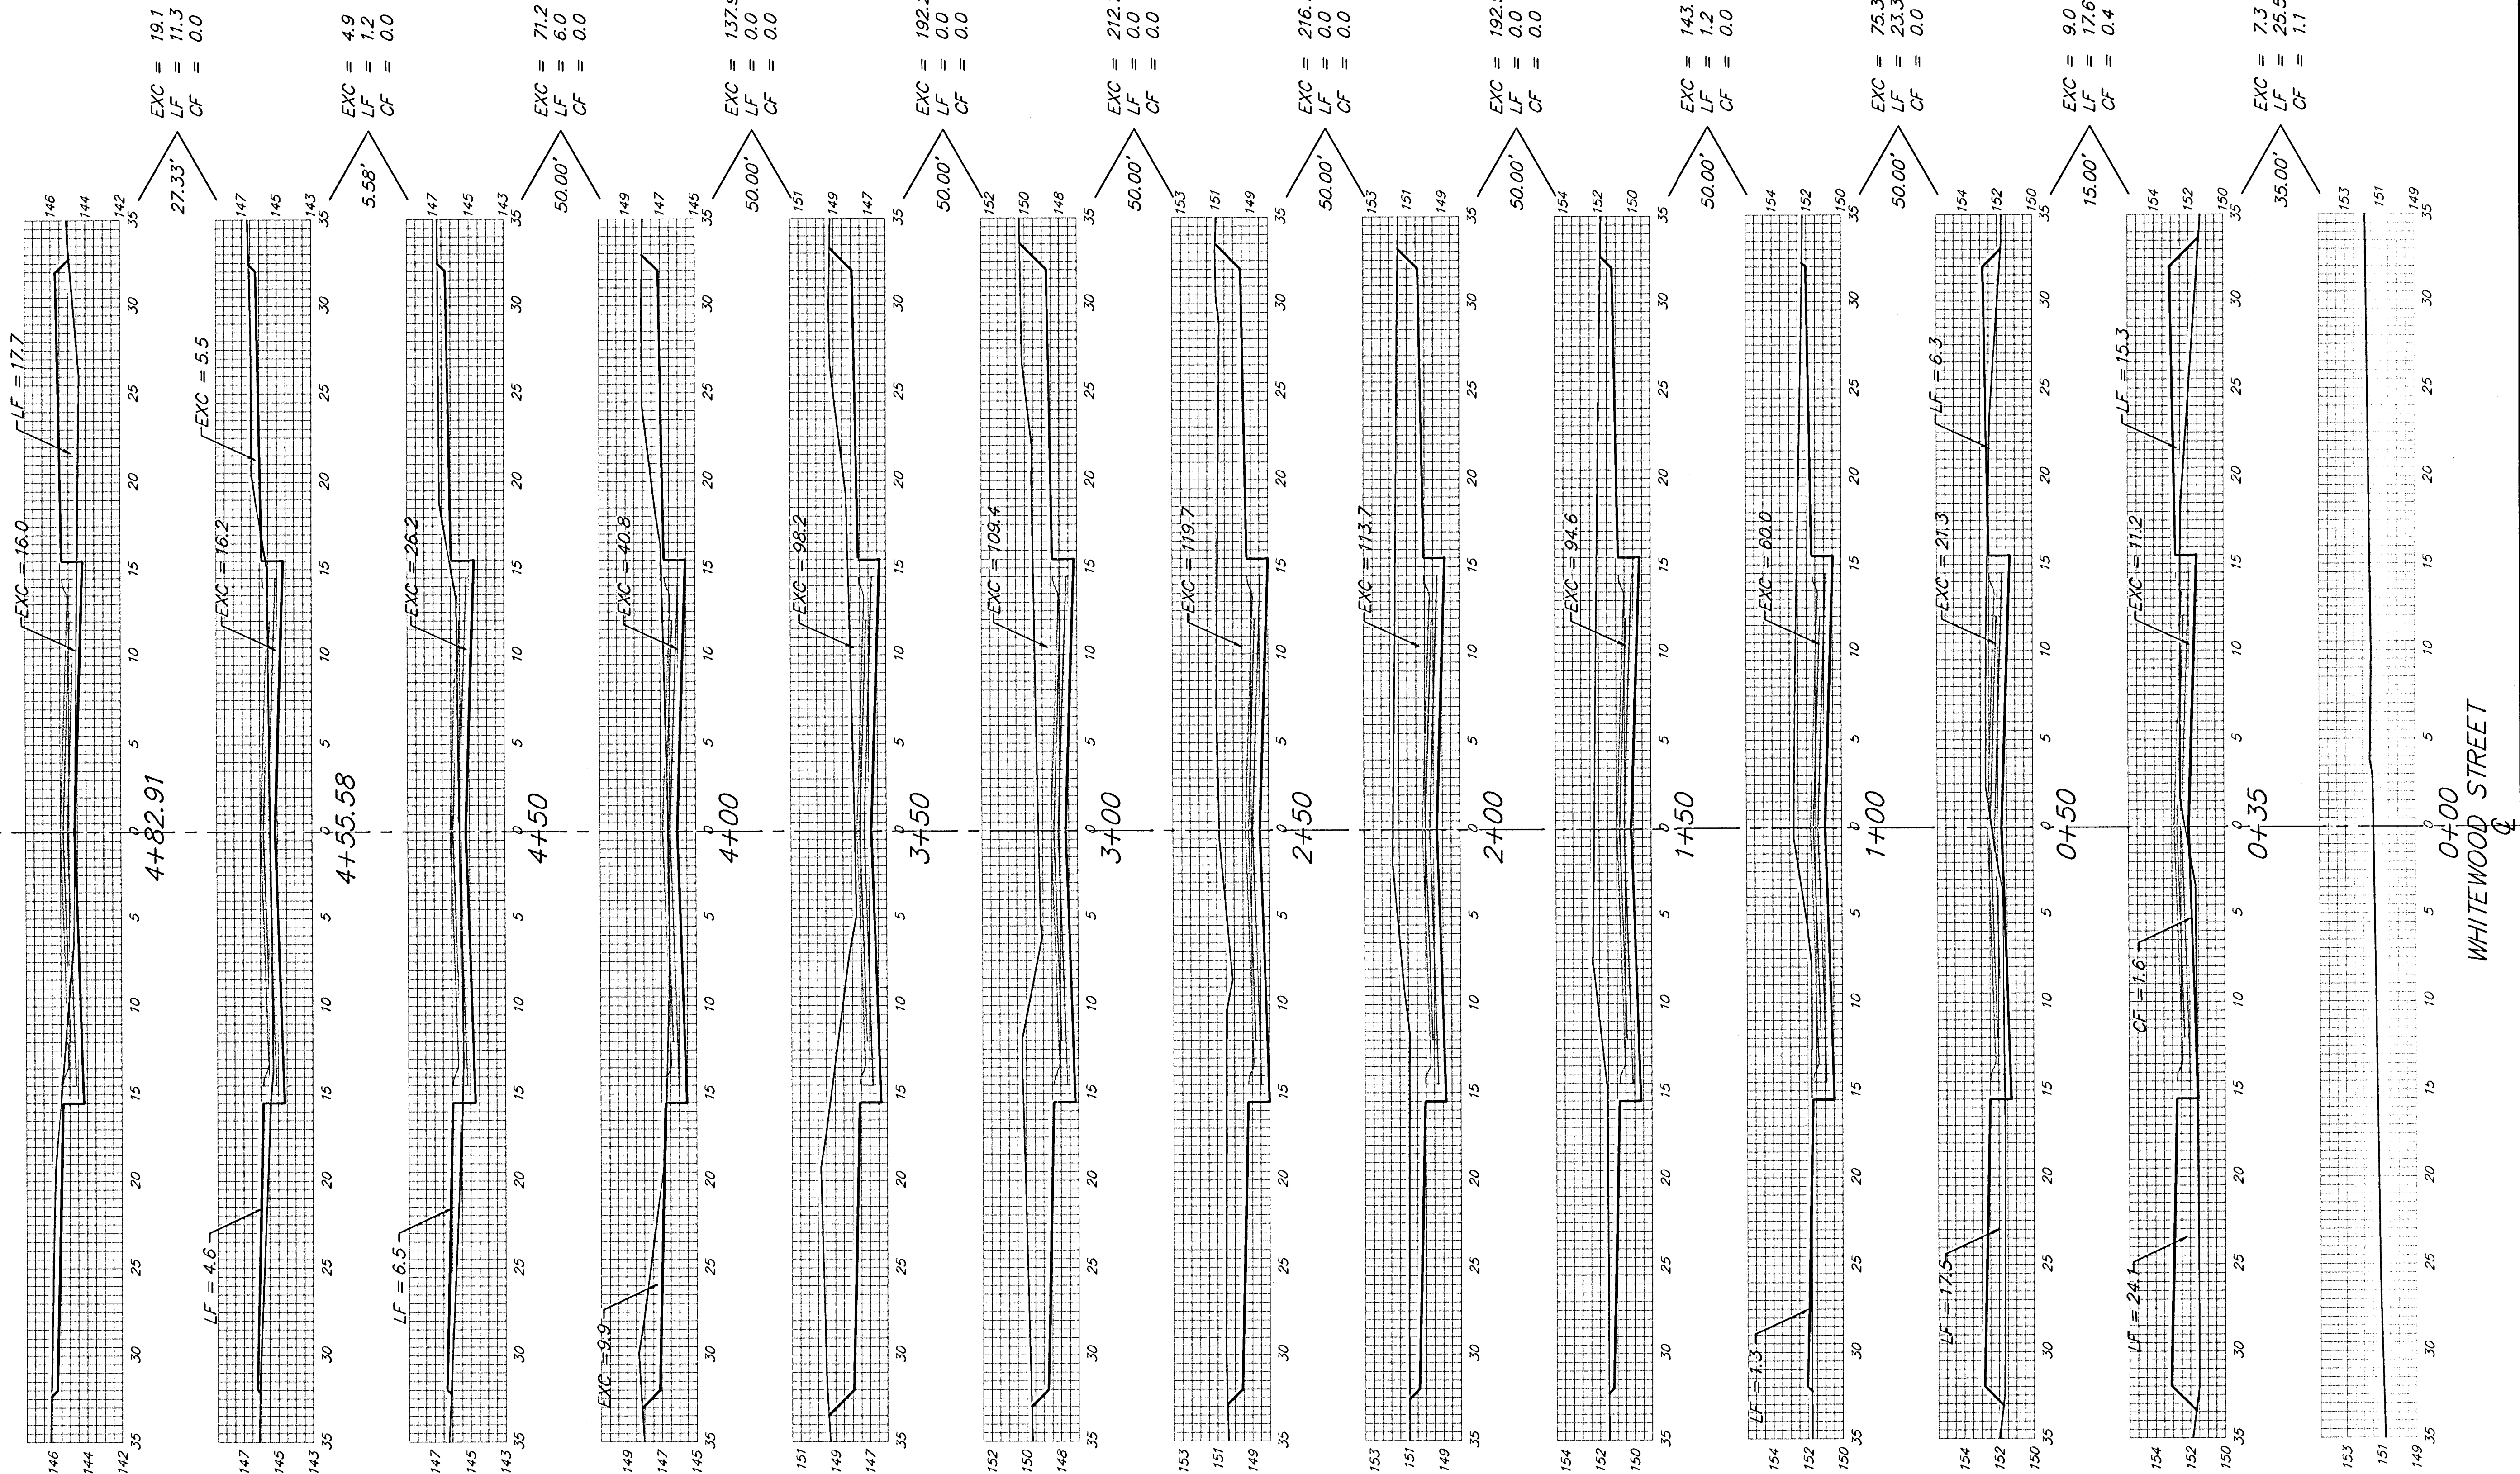

WHITEWOOD STREET

Sheet Totals:
 Excavation = 1281.1 C.Y.
 Loose Fill = 86.1 C.Y.
 Compacted Fill = 1.5 C.Y.