


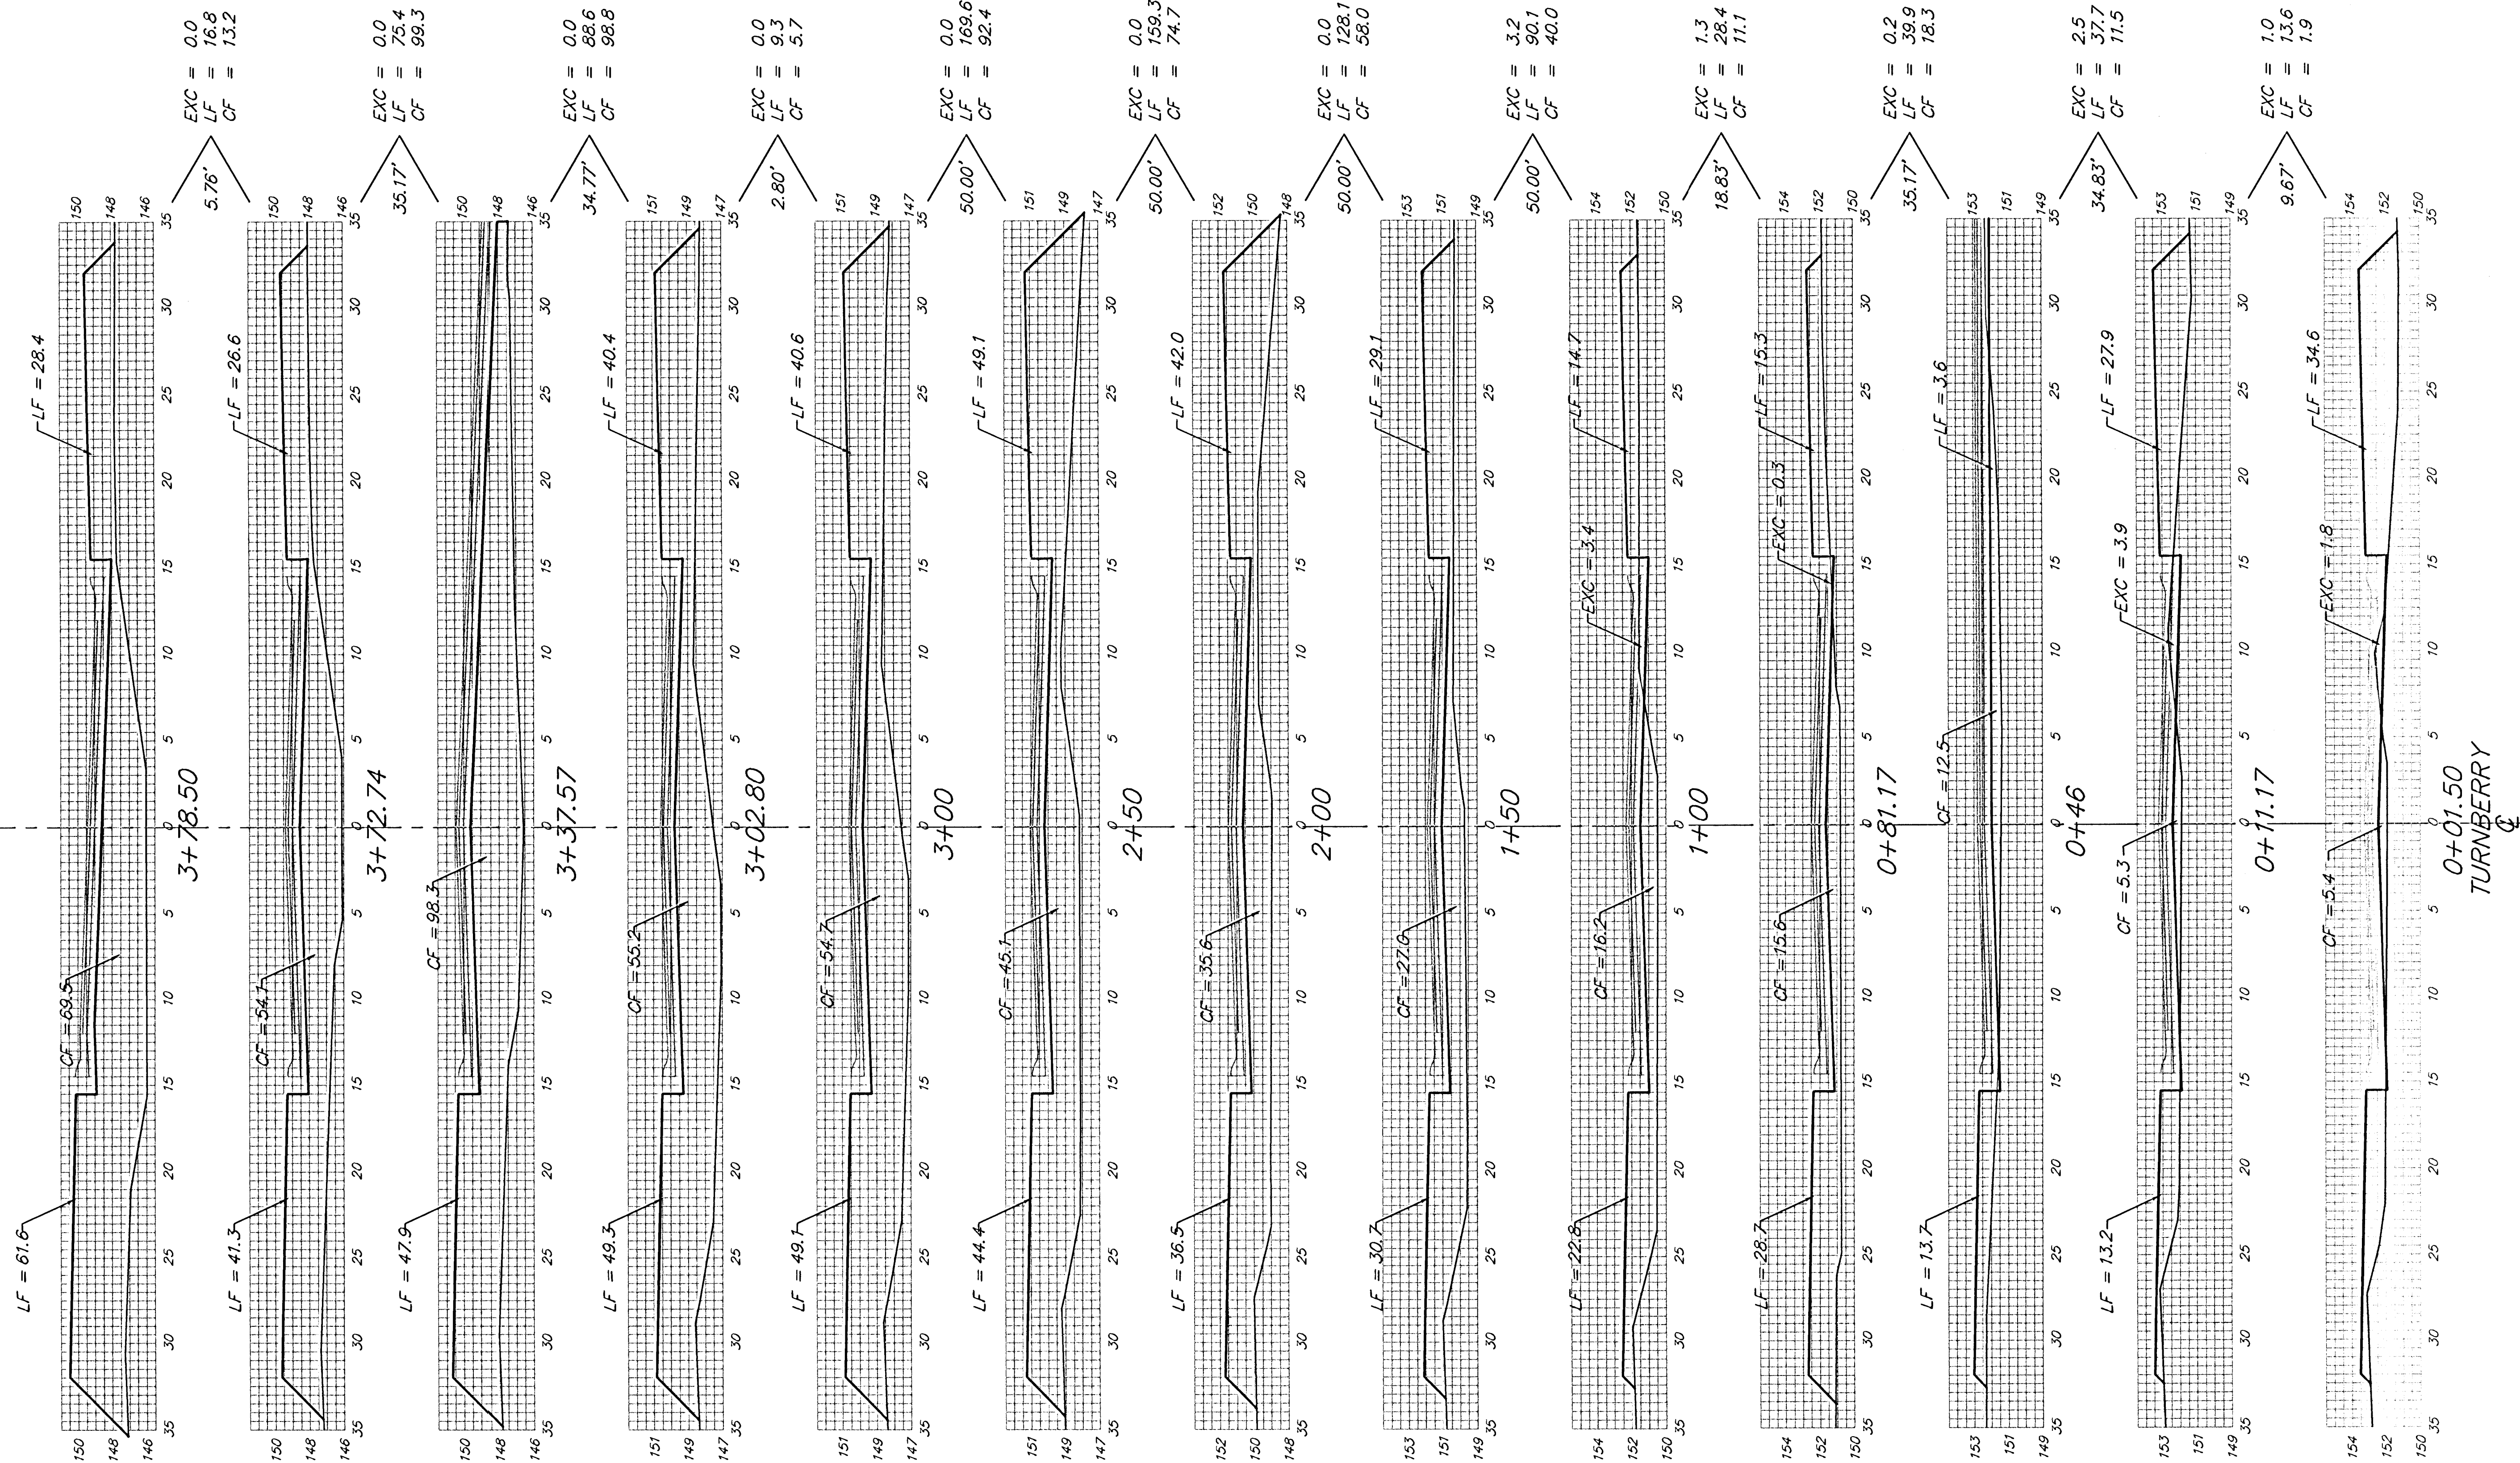

Sheet Totals:

Excavation	=	8.2 C.Y.
Loose Fill	=	856.8 C.Y.
Compacted Fill	=	524.9 C.Y.