
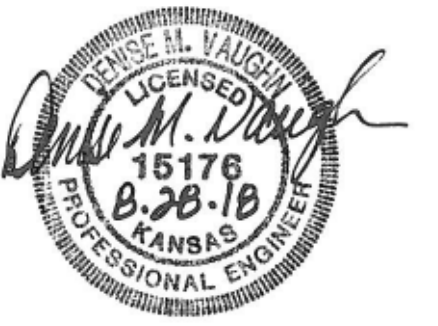
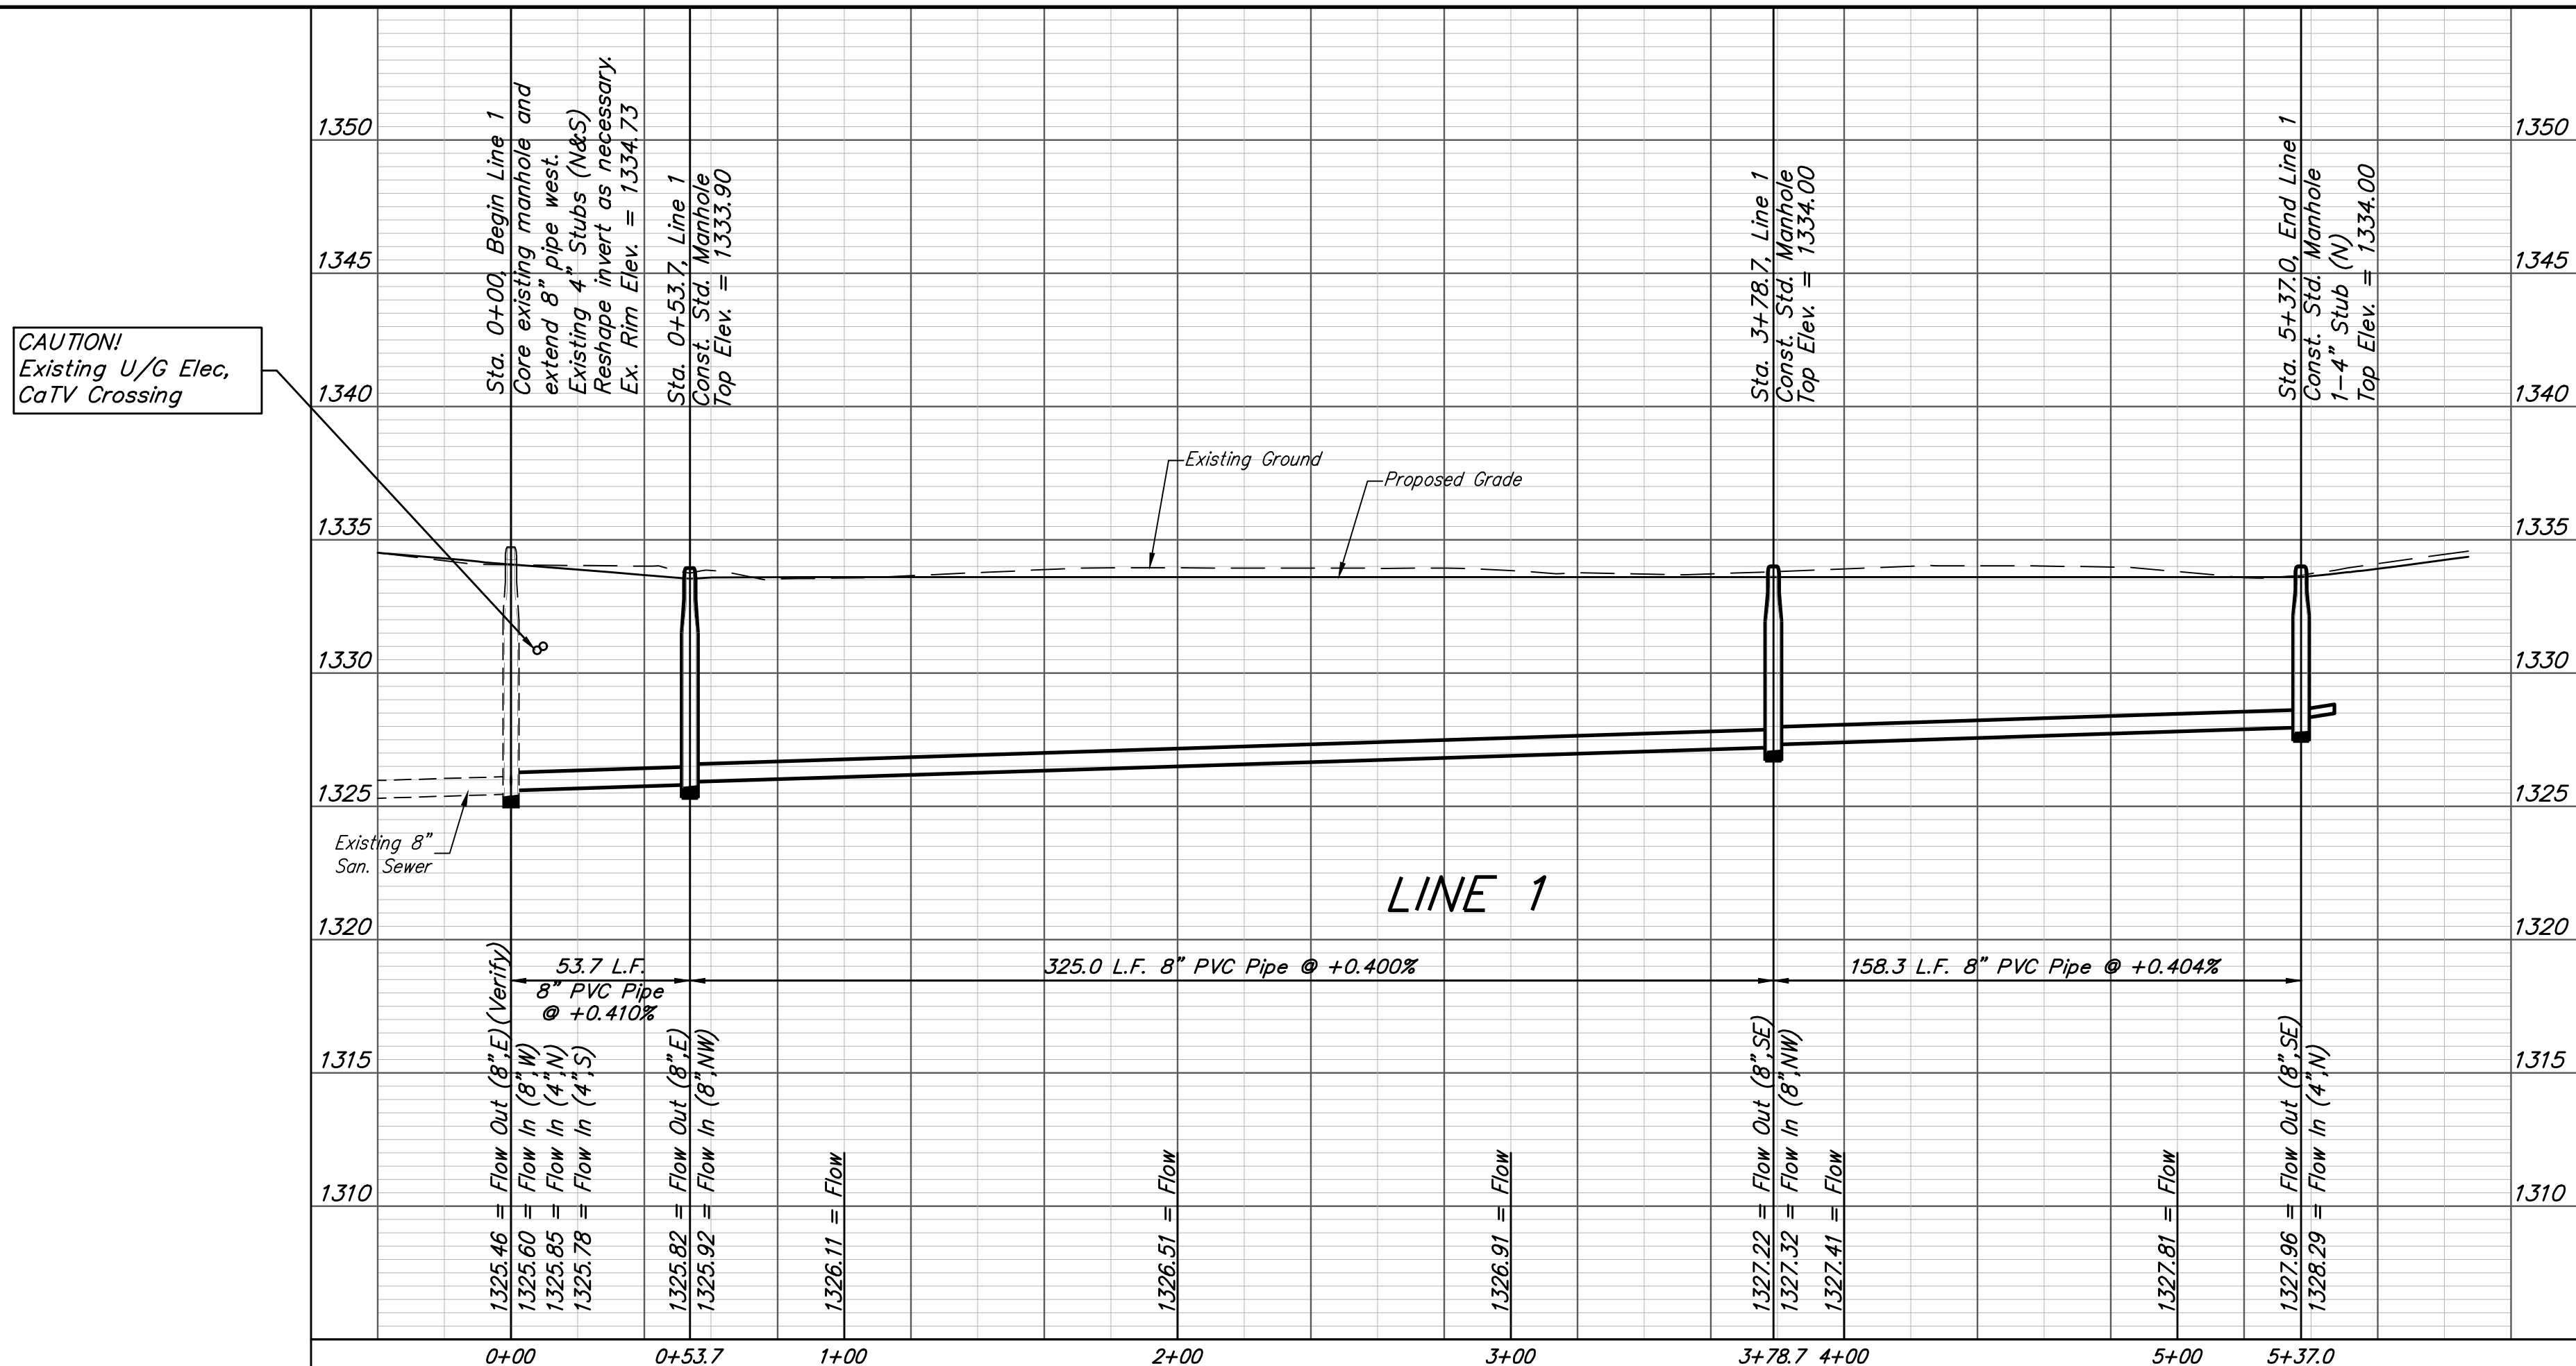
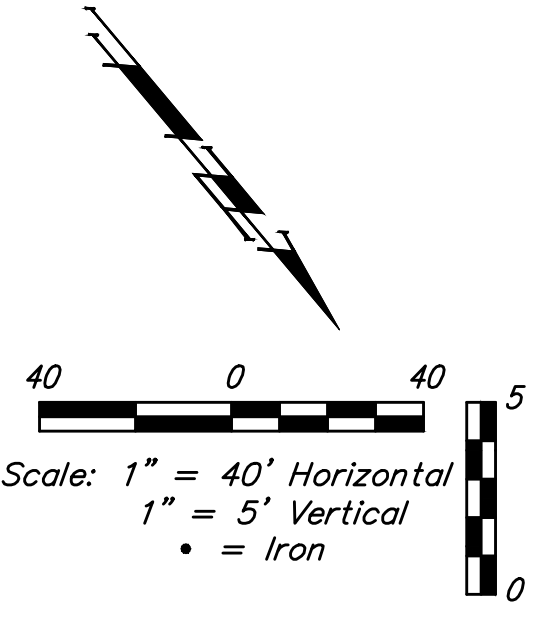


BENCHMARKS:
 BM #1: "□" Cut on top of SE Cor. of utility pad, adjacent to the SW Cor. Lot 40, Block A, Northgate Addition.
 Elev. = 1340.12 NGVD29

BM #2: "□" Cut on top of NE Cor. of water vault, 437± E. & 54± N. of S1/4 Cor., Sec. 13, TWP 26-S, R-1-W.
 Elev. = 1334.81 NGVD29

BM #3: "□" Cut on top of curb, adjacent to the SW Cor. Lot 17, Block D, Northgate Addition.
 Elev. = 1338.47 NGVD29

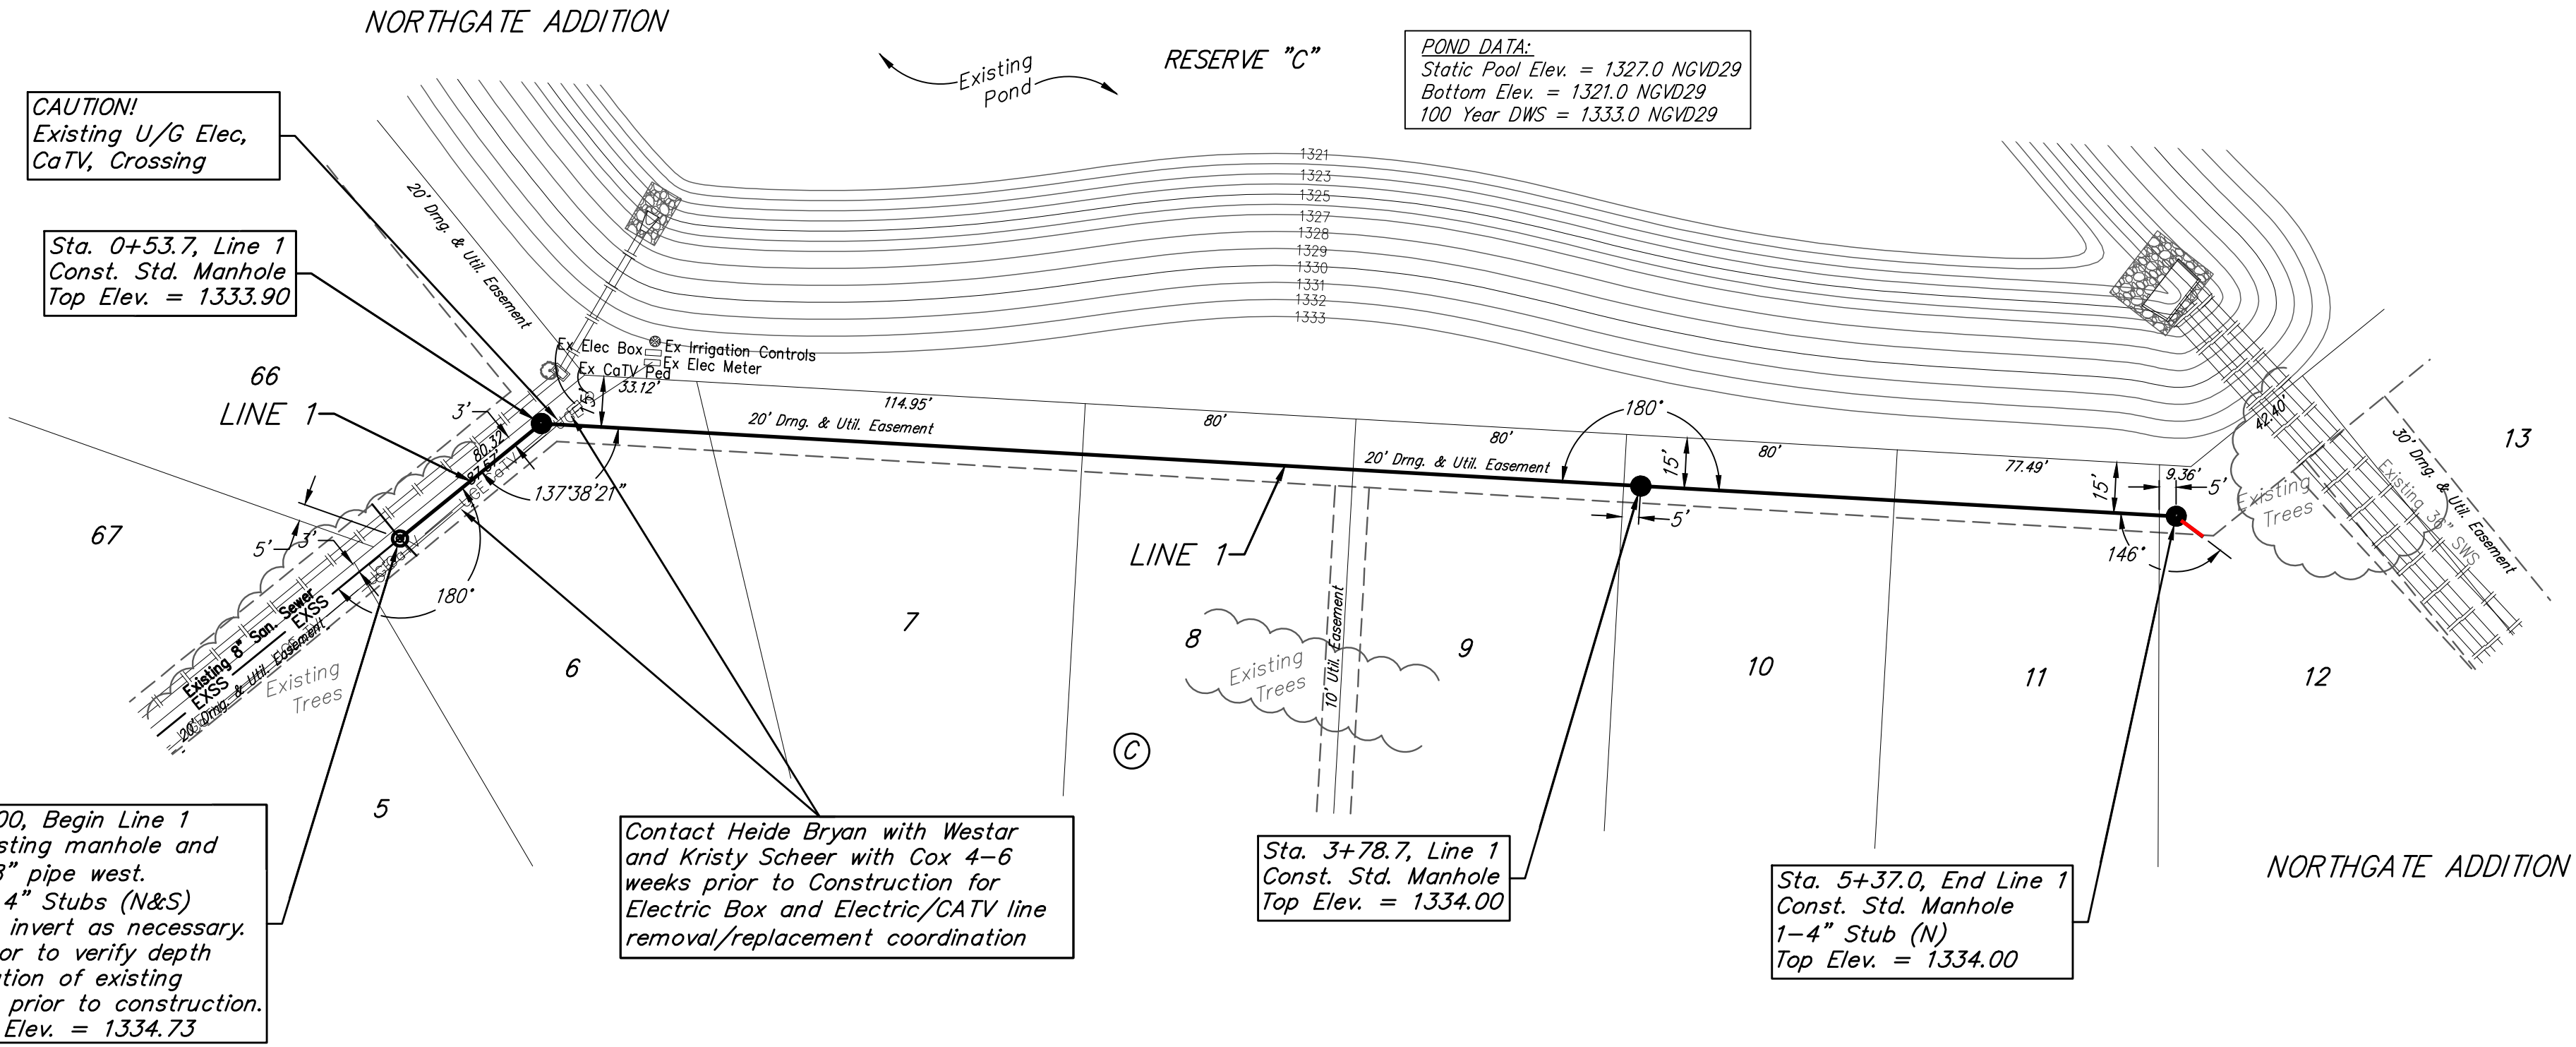

Baughman Northgate Addition - Phase 2A
LINE 1
 Sanitary Sewer Improvements

Baughman Company, P.A. 315 Ellis St. Wichita, KS 67211 P 316-262-7271 F 316-262-0149
 ENGINEERING | SURVEYING | PLANNING | LANDSCAPE ARCHITECTURE

PROJECT NUMBER 468-84249	DESIGN DMV	DRAWN JAK
REVISIONS:	APPROVED	DATE 8/20/18
	SCALE Noted	SHEET 2 OF 12

E:\Projects\Northgate\Phase 2A\SS 18-04-E970\SS PLANS.dwg