



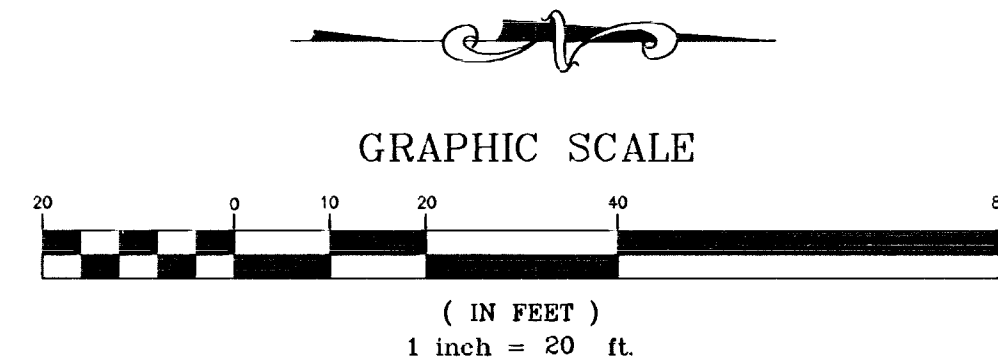

BENCHMARKS:

BM#1 City disc on the SW corner traffic signal base on the NE corner of the intersection of Harry St. and Greenwich Rd. Elev. = 1343.49 USGS

BM#2 "a" cut on the SW corner of the N. Headwall at the east end of pond on the W. side of Greenwich Rd., approx. 1000' S. of Harry St. Elev. = 1341.87 USGS

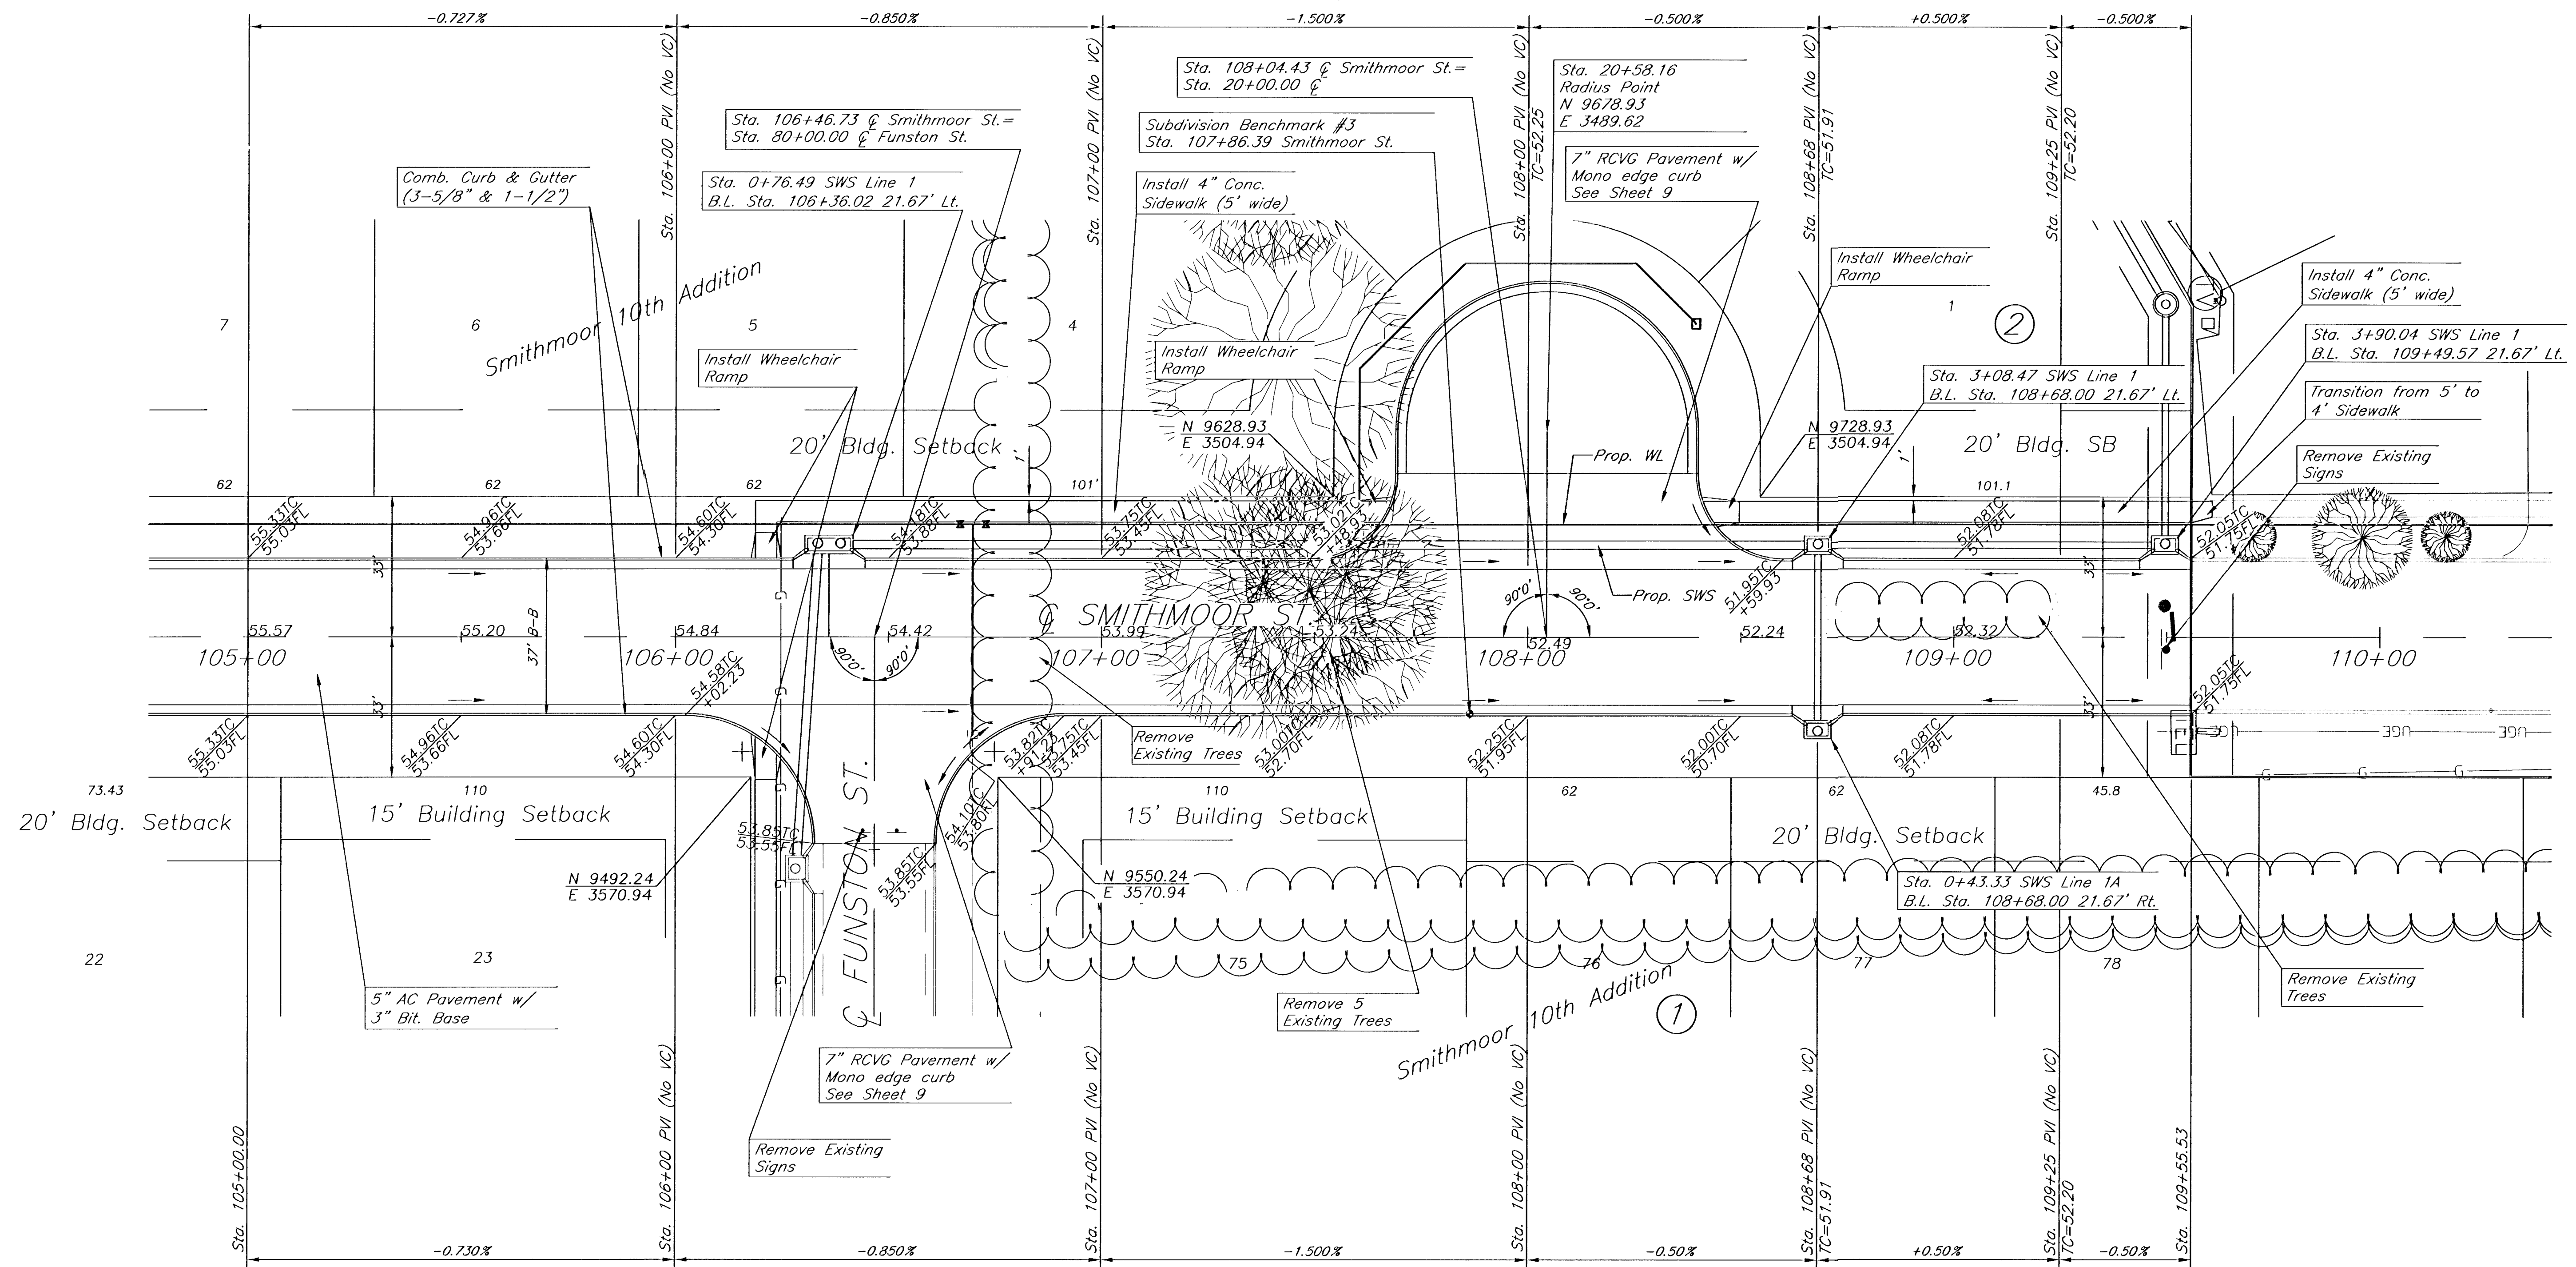

Smithmoor 10th Addition
Smithmoor St. Paving
Wichita, Kansas



518 S. Market,
Wichita, KS 67202

318/284-0242

PROJECT NUMBER			
KEM NO. 02037	FILE PVPLAN2.dwg	DATE 5/02	SHEET 5
DESIGN RR	DRAWN TO	REVISED 6/03	OF 21