


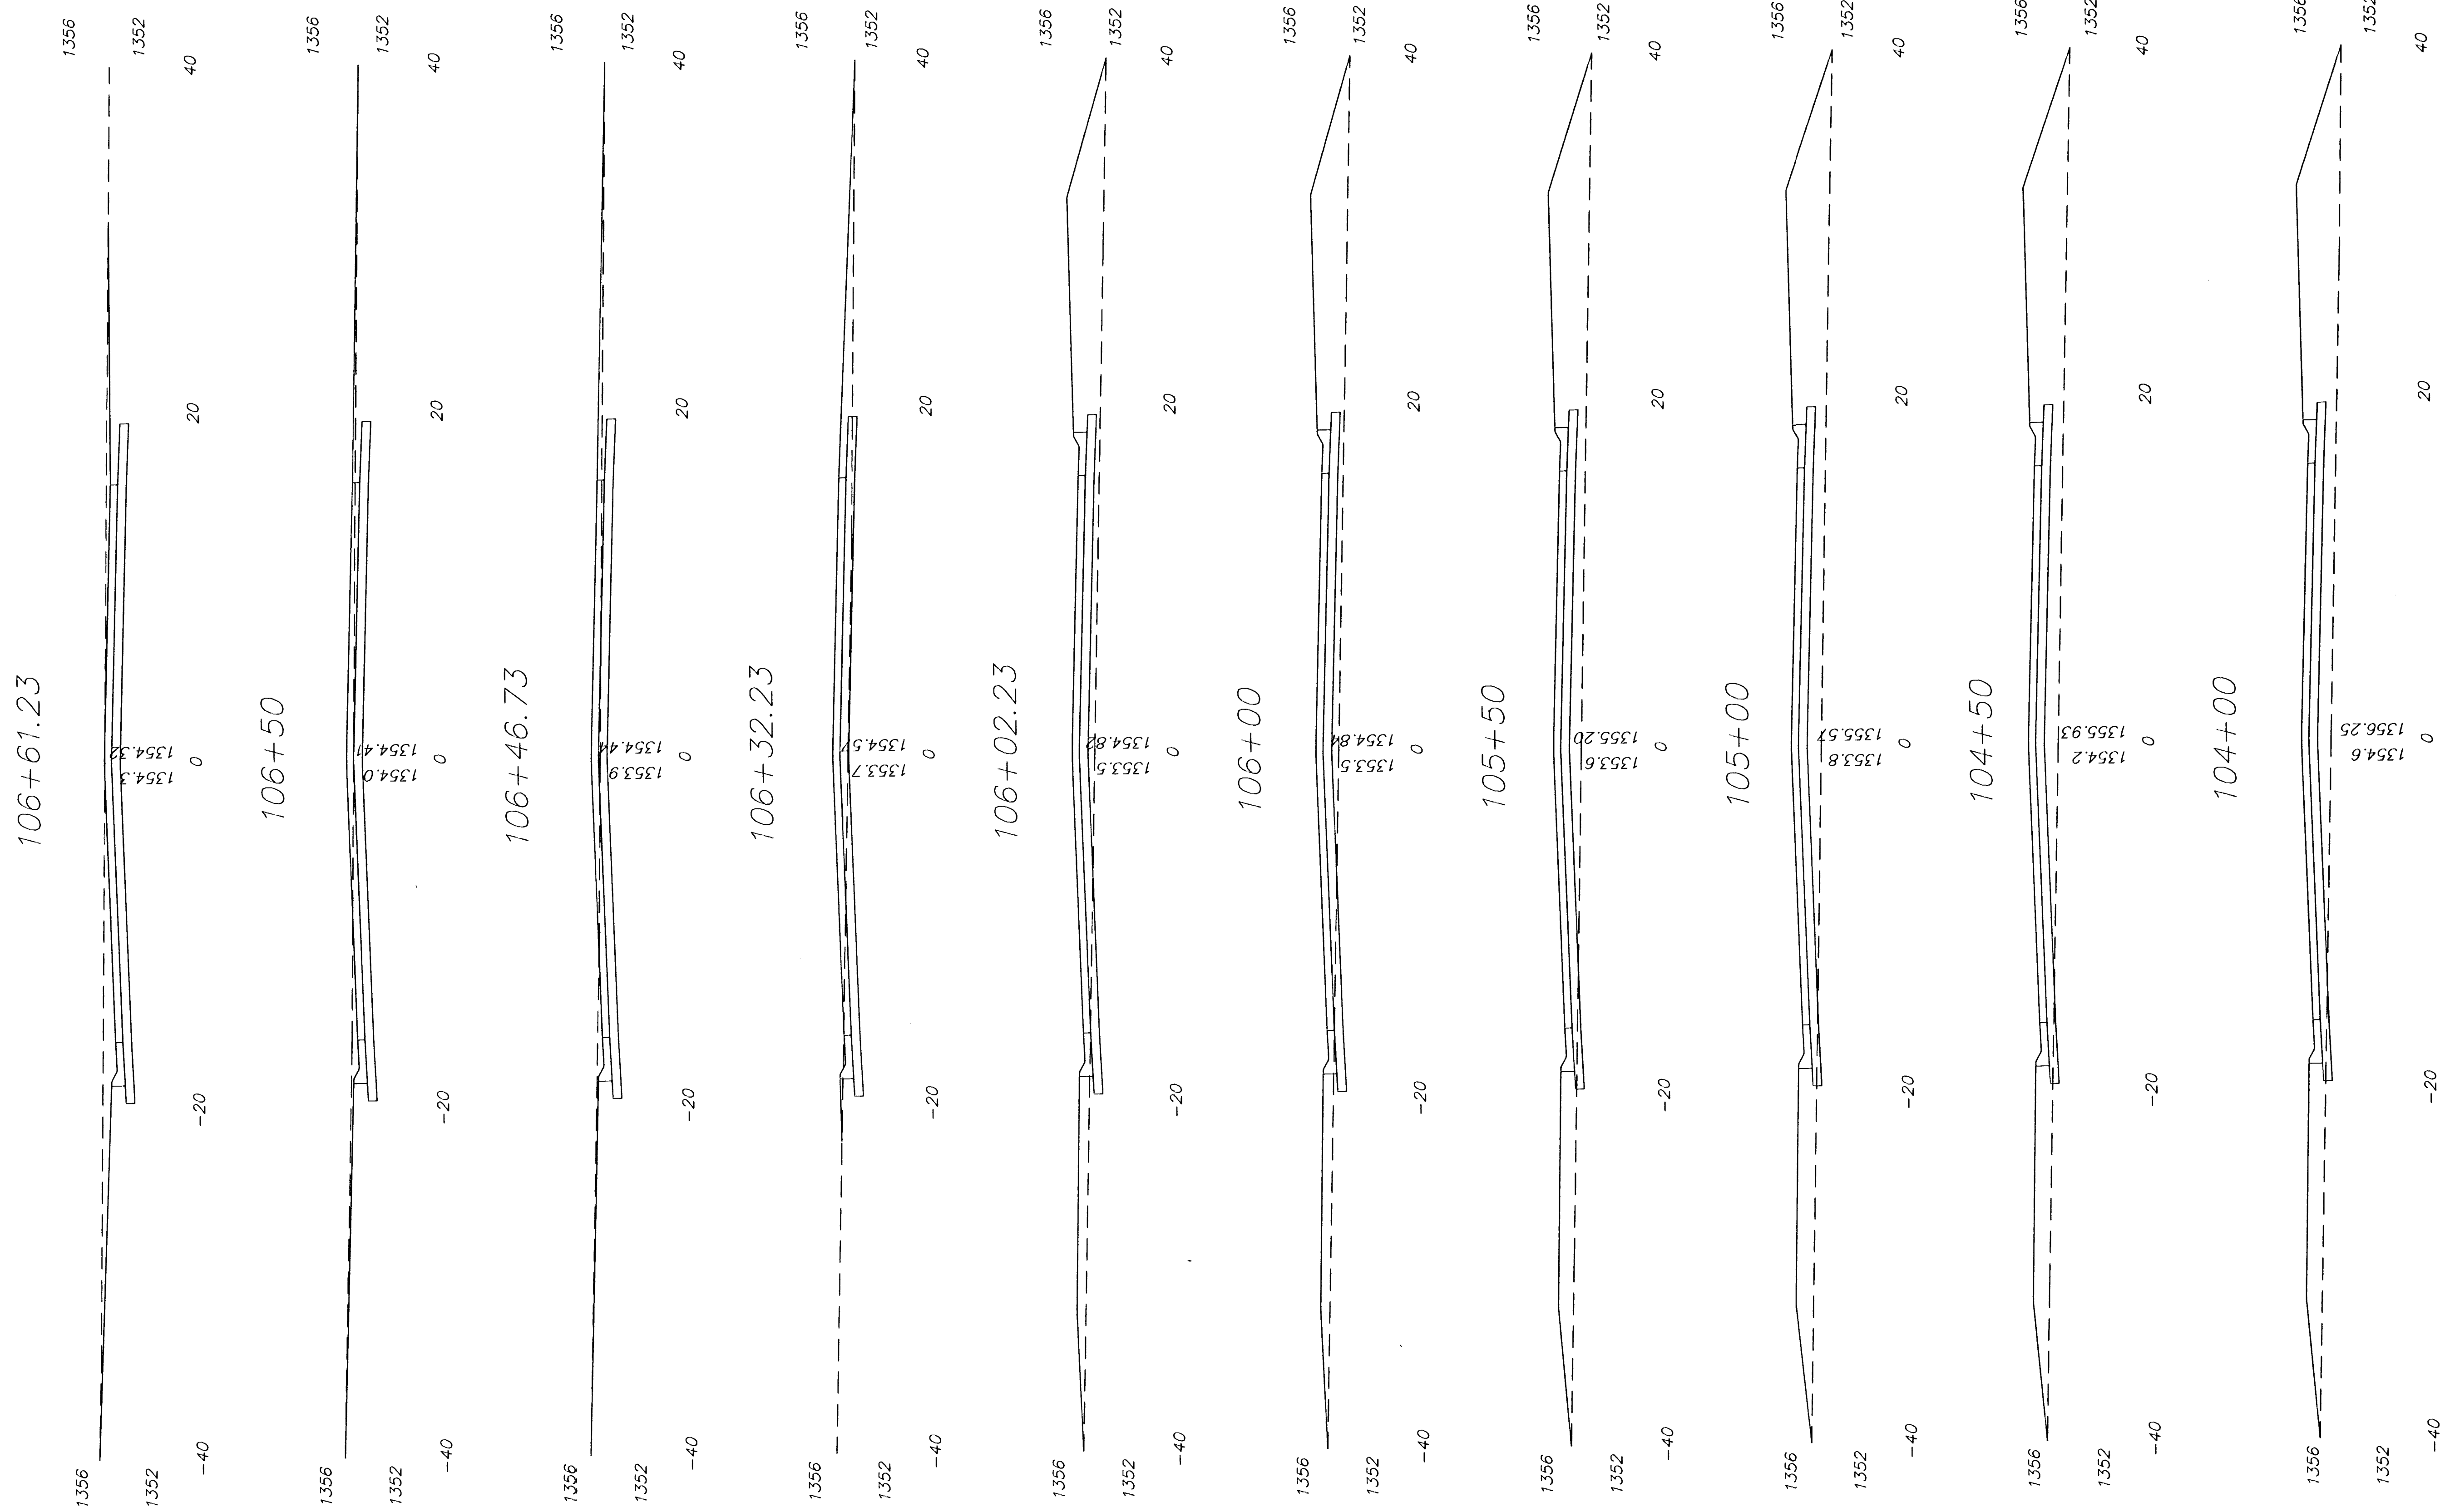

Smithmoor 10th Addition  
Smithmoor St. Cross Sections  
Wichita, Kansas

**kemiller**  
engineering

516 S. Market,  
Wichita, KS 67202

316/264-0242

| PROJECT NUMBER   |                   |               |             |
|------------------|-------------------|---------------|-------------|
| KEM NO.<br>02037 | FILE<br>Xsections | DATE<br>04/03 | SHEET<br>19 |
| DESIGN<br>RR     | DRAWN<br>RR       | REVISED       | OF<br>21    |