


Subdivision Bench Marks				
No.	Street and Station	From CL	Description	Elevation
1	Woodcreek, Sta 1+90	17.50' Rt	Top of S curb of Woodcreek at E property line of Lot 36 Block 4	

Curve #1					
Curve Data Based on Centerline					
Rad. = 125' Delta = 35° 38' 07" Tangent = 40.18'					
Arc = 77.74' L.C. = 76.50' Def/Ft. = 13.75172 Min.					
Station	Arc	8 Lt.	8 Rt.	Defl.	T. Defl.
0+75.32	—	—	—	0°00'00"	0°00'00"
1+00.00	24.68'	29.67'	19.61'	5°39'23"	5°39'23"
1+25.00	25.00'	30.05'	19.87'	5°43'47"	11°23'11"
1+50.00	25.00'	30.05'	19.87'	5°43'47"	17°06'58"
1+53.06	3.06'	3.68'	2.44'	0°42'05"	17°49'03"

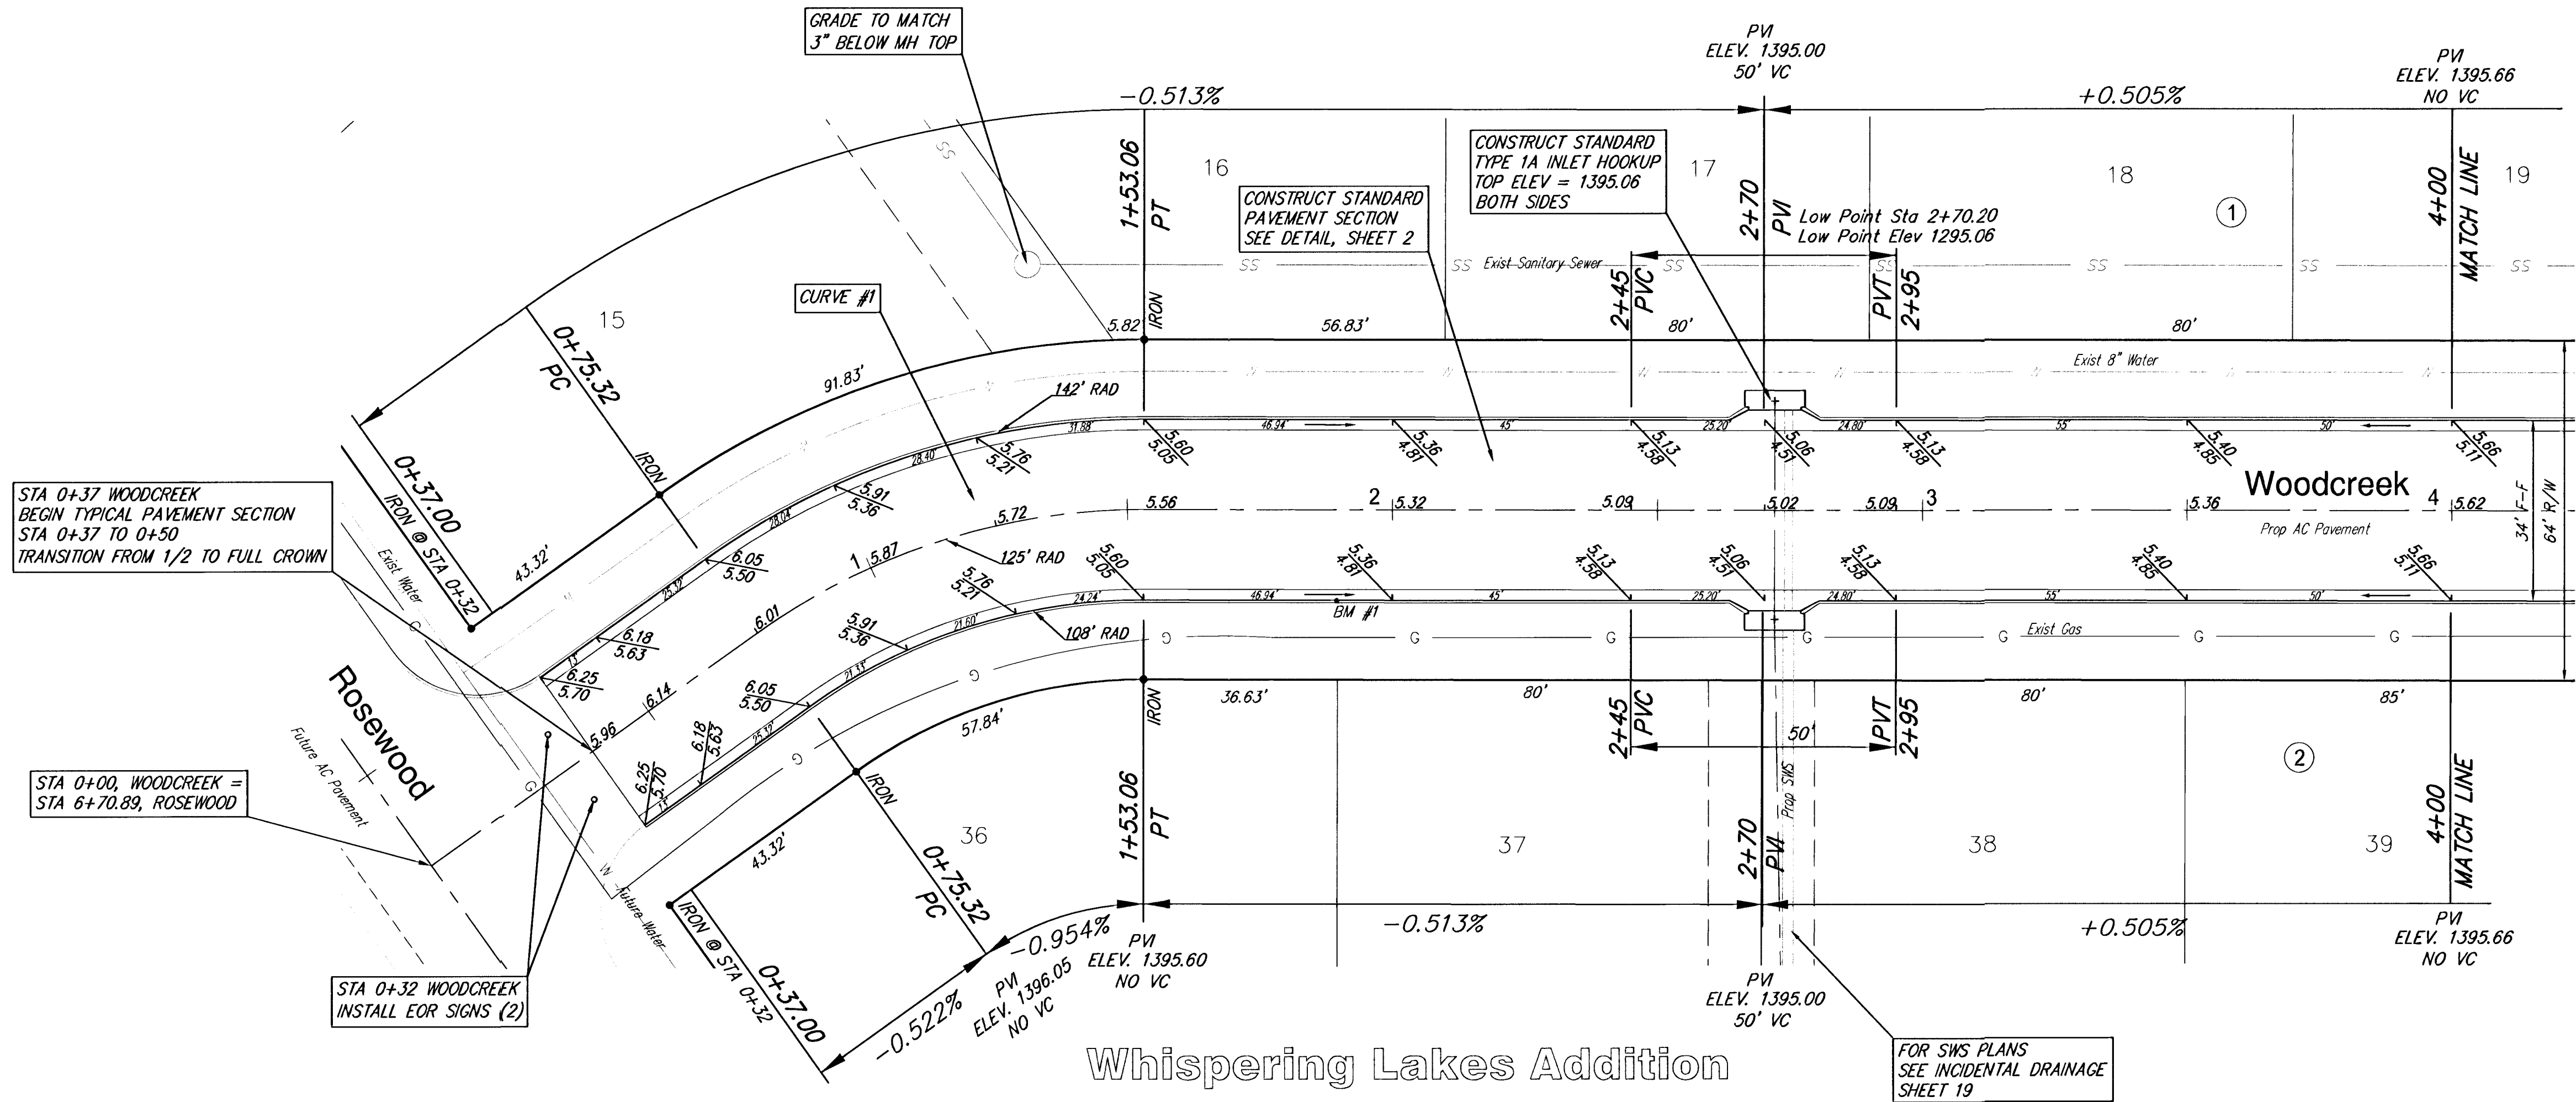

SCALE 1" = 20'
IRON = •

NOTE: ROLL TYPE CURB AND GUTTER TO BE CONSTRUCTED ALONG PAVEMENT DEPICTED ON THIS SHEET

Whispering Lakes Addition

Woodcreek

WICHITA, KANSAS

RUGGLES & BOHM

Ruggles & Bohm, P.A.

Engineering, Surveying, Land Planning

924 North Main
Wichita, Kansas 67203
www.rbkansas.com

(316) 264-8008
(316) 264-4621 fax
E-mail: info@rbkansas.com

DESIGN

DRAWN

REVIEW

UTILITY

DATE

CMB

EJC

5

OF

31

DRAWING FILE

Paving {Rosewood}

PROJECT NUMBER

472-83668